



1:100 Existing Front View




1:100 Existing Rear View

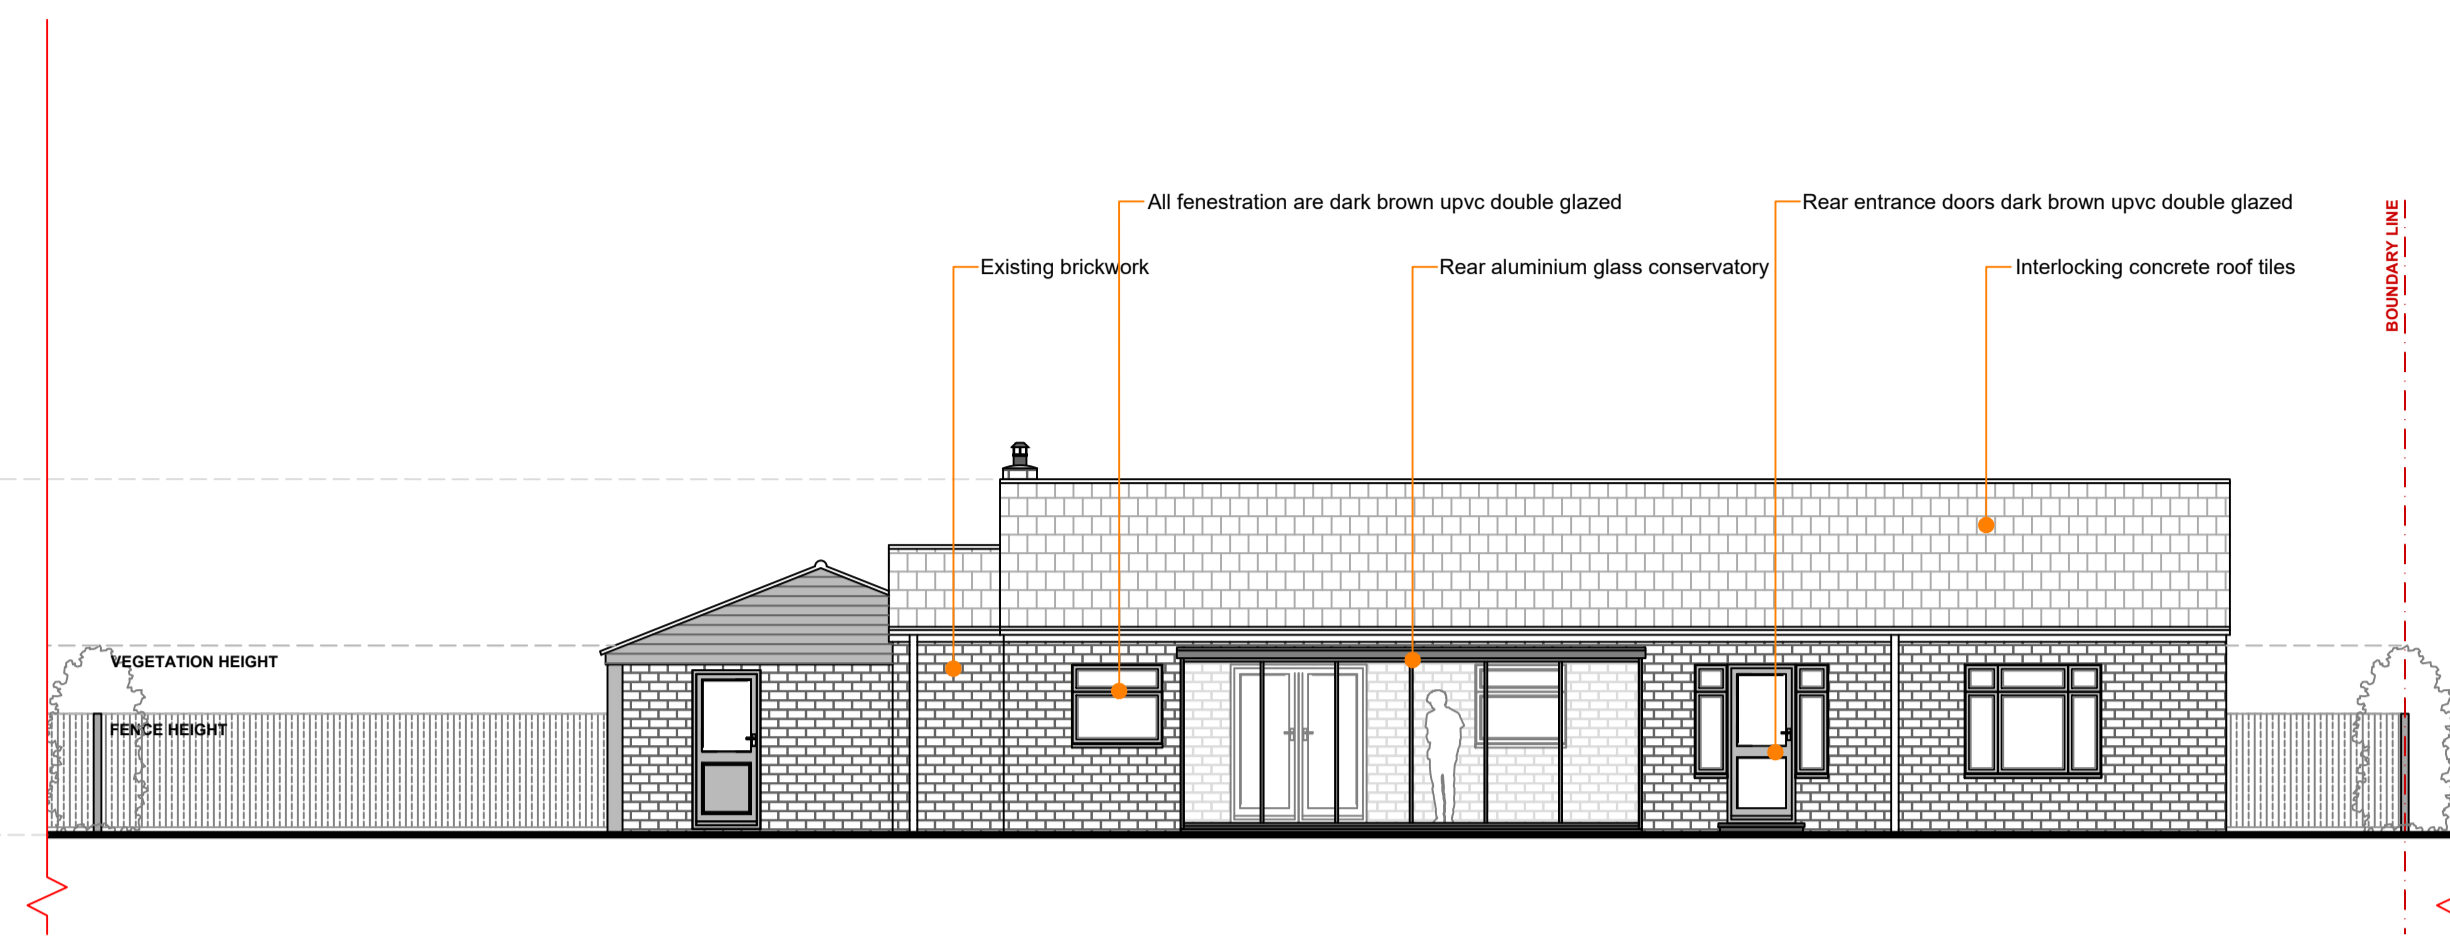


1:100 Existing Roof Plan

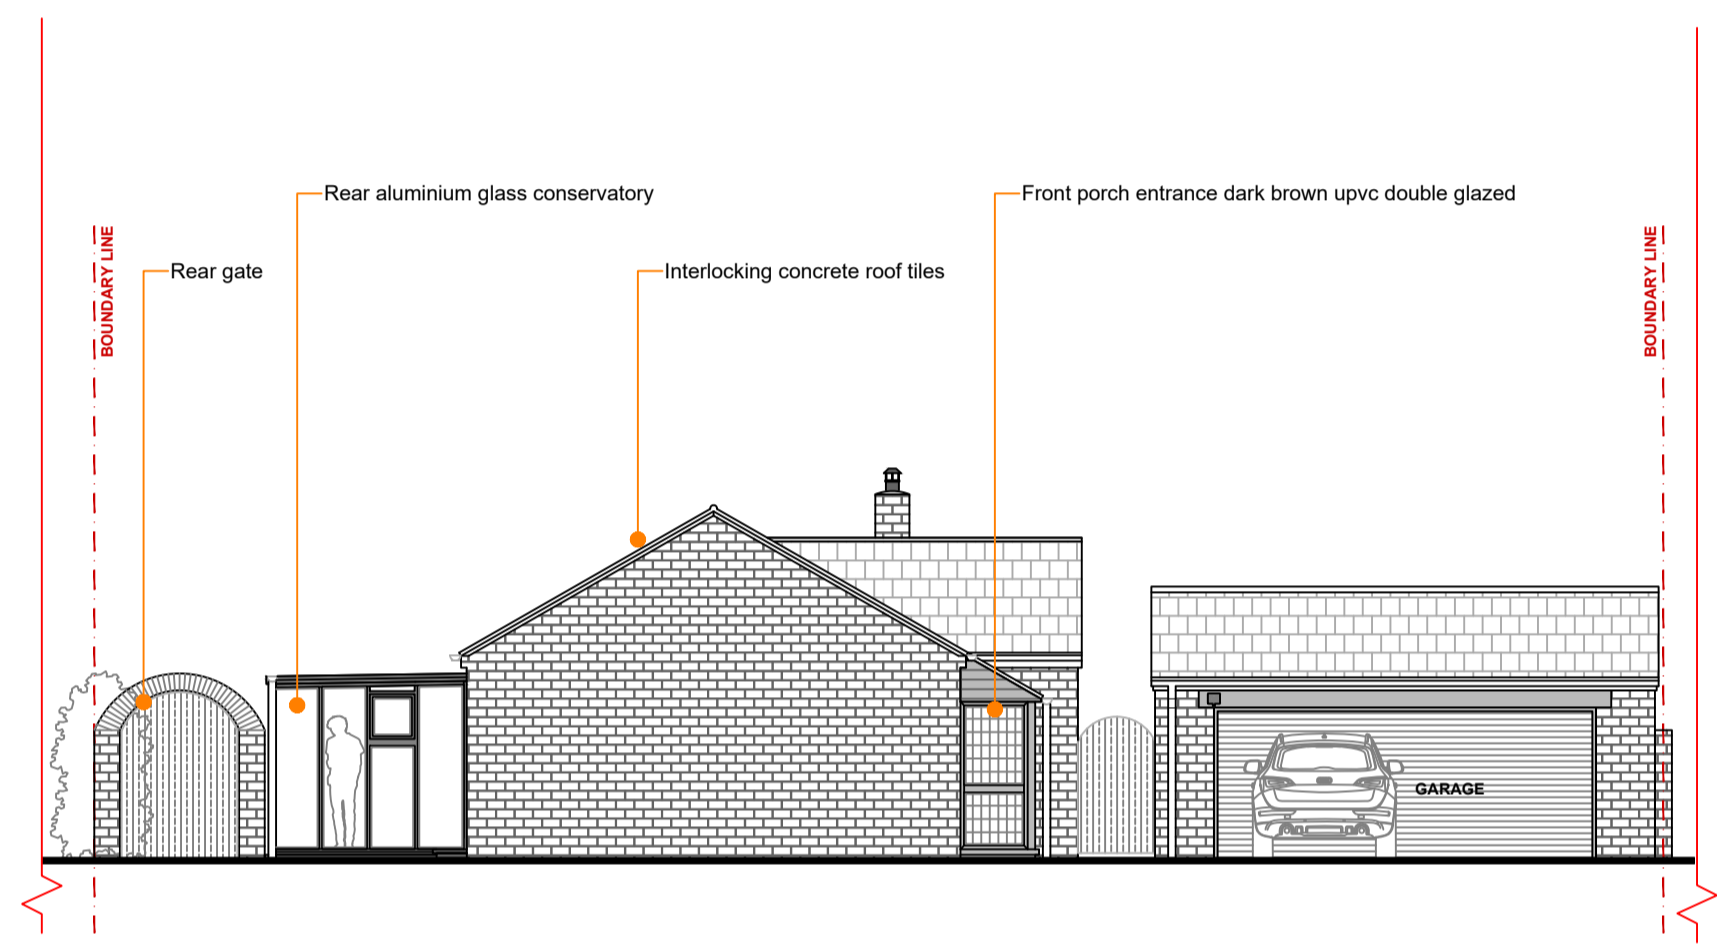

1:100 Existing Side View A,A

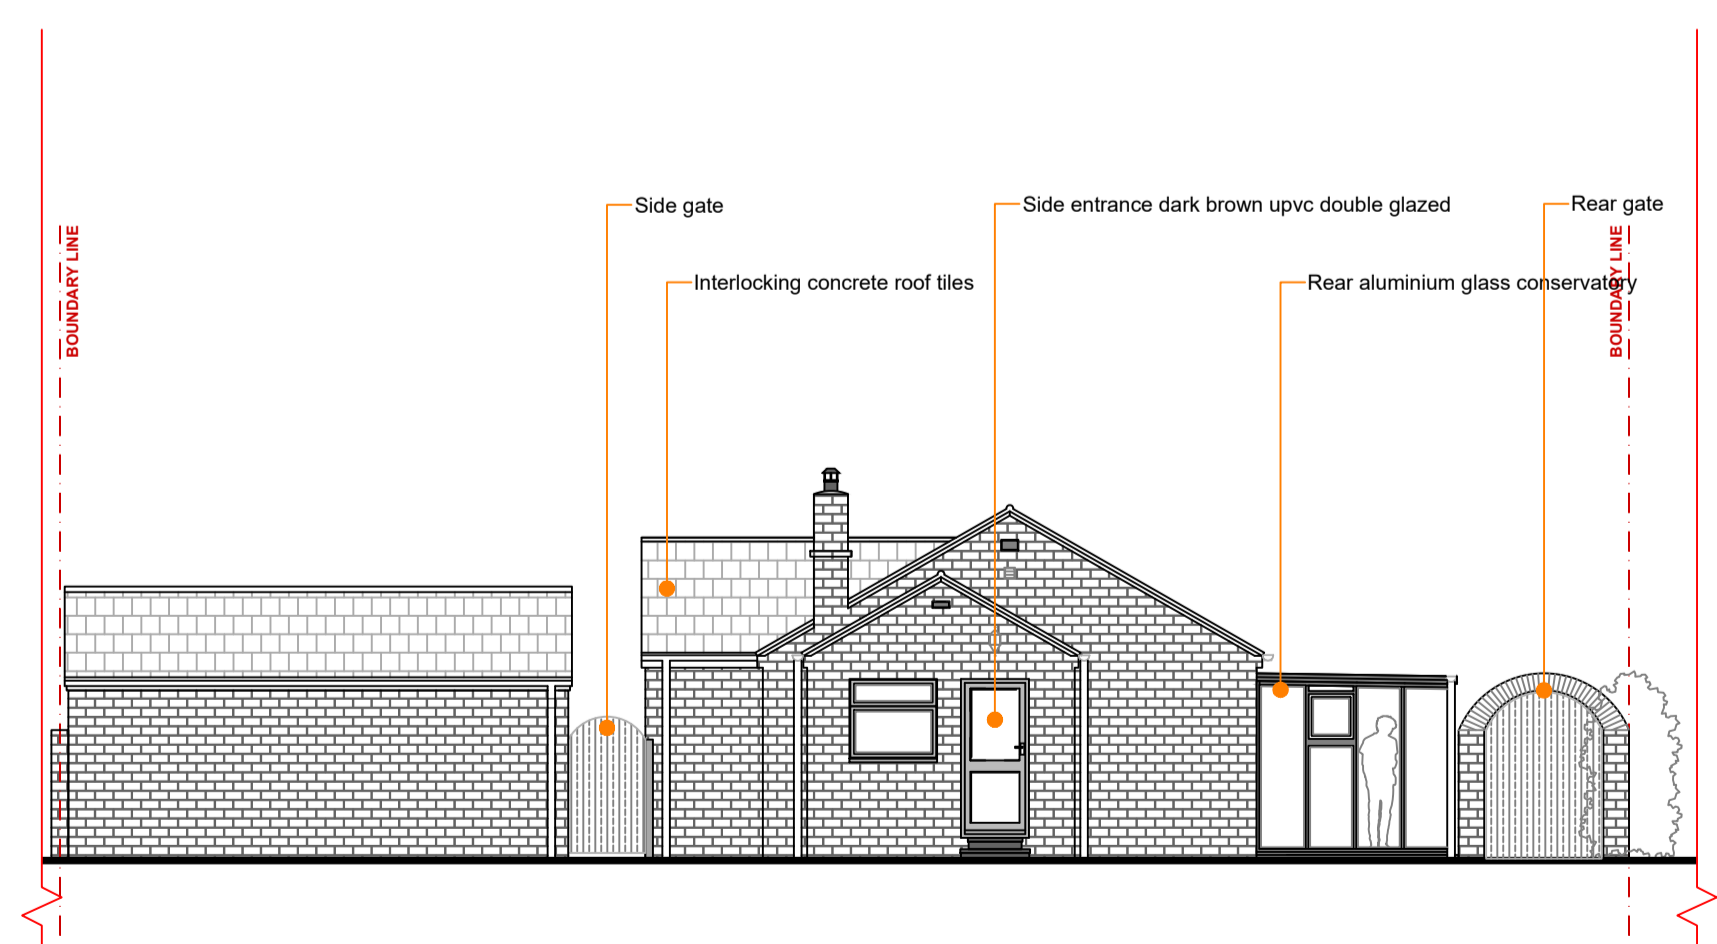

1:100 Existing Side View B,B

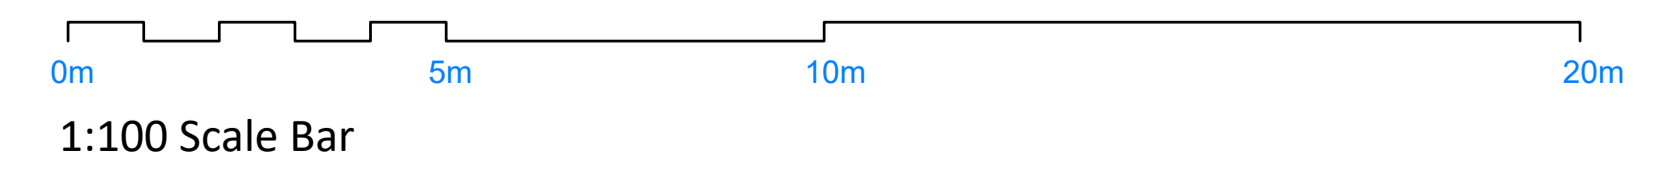

- GENERAL NOTES**
1. This drawing is copyright and must not be reproduced without the consent of MODULOFT.
  2. All dimensions are in millimeters unless otherwise noted.
  3. All dimensions to be checked on site prior to commencement of work or preparation of shop/fabrication drawings.
  4. The contractor shall report any discrepancies in information in writing to the design team at the earliest opportunity.
  5. This drawing is to be read in conjunction with the following relevant information:
    - i) All architects, structural and service engineer's drawings and specifications.
    - ii) All CDM information including designers risk assessments.

MDL234910004\_004  
Existing Plan And Elevations  
1:100

REV	DATE	BY	COMMENTS

**MODULOFT**

PROJECT NO: MDL234910004\_SAMPLE

PROJECT ADDRESS:  
5 Distone Court Deighton  
York  
North Yorkshire  
YO19 6EW

DRAWING NO: MDL234910004\_004  
DRAWING TITLE: LOFT CONVERSION  
DATE: 18/03/2024 | REVISION:-  
DRAWN: P.C | SCALE: A5@A1