


Revisions:

| rev | date | drawn | comments |
|-----|----------|-------|-------------------|
| A | 22/03/24 | | Amended services. |

CONTRACTOR TO CHECK POSITION OF SERVICES BEFORE WORKS COMMENCE ON SITE

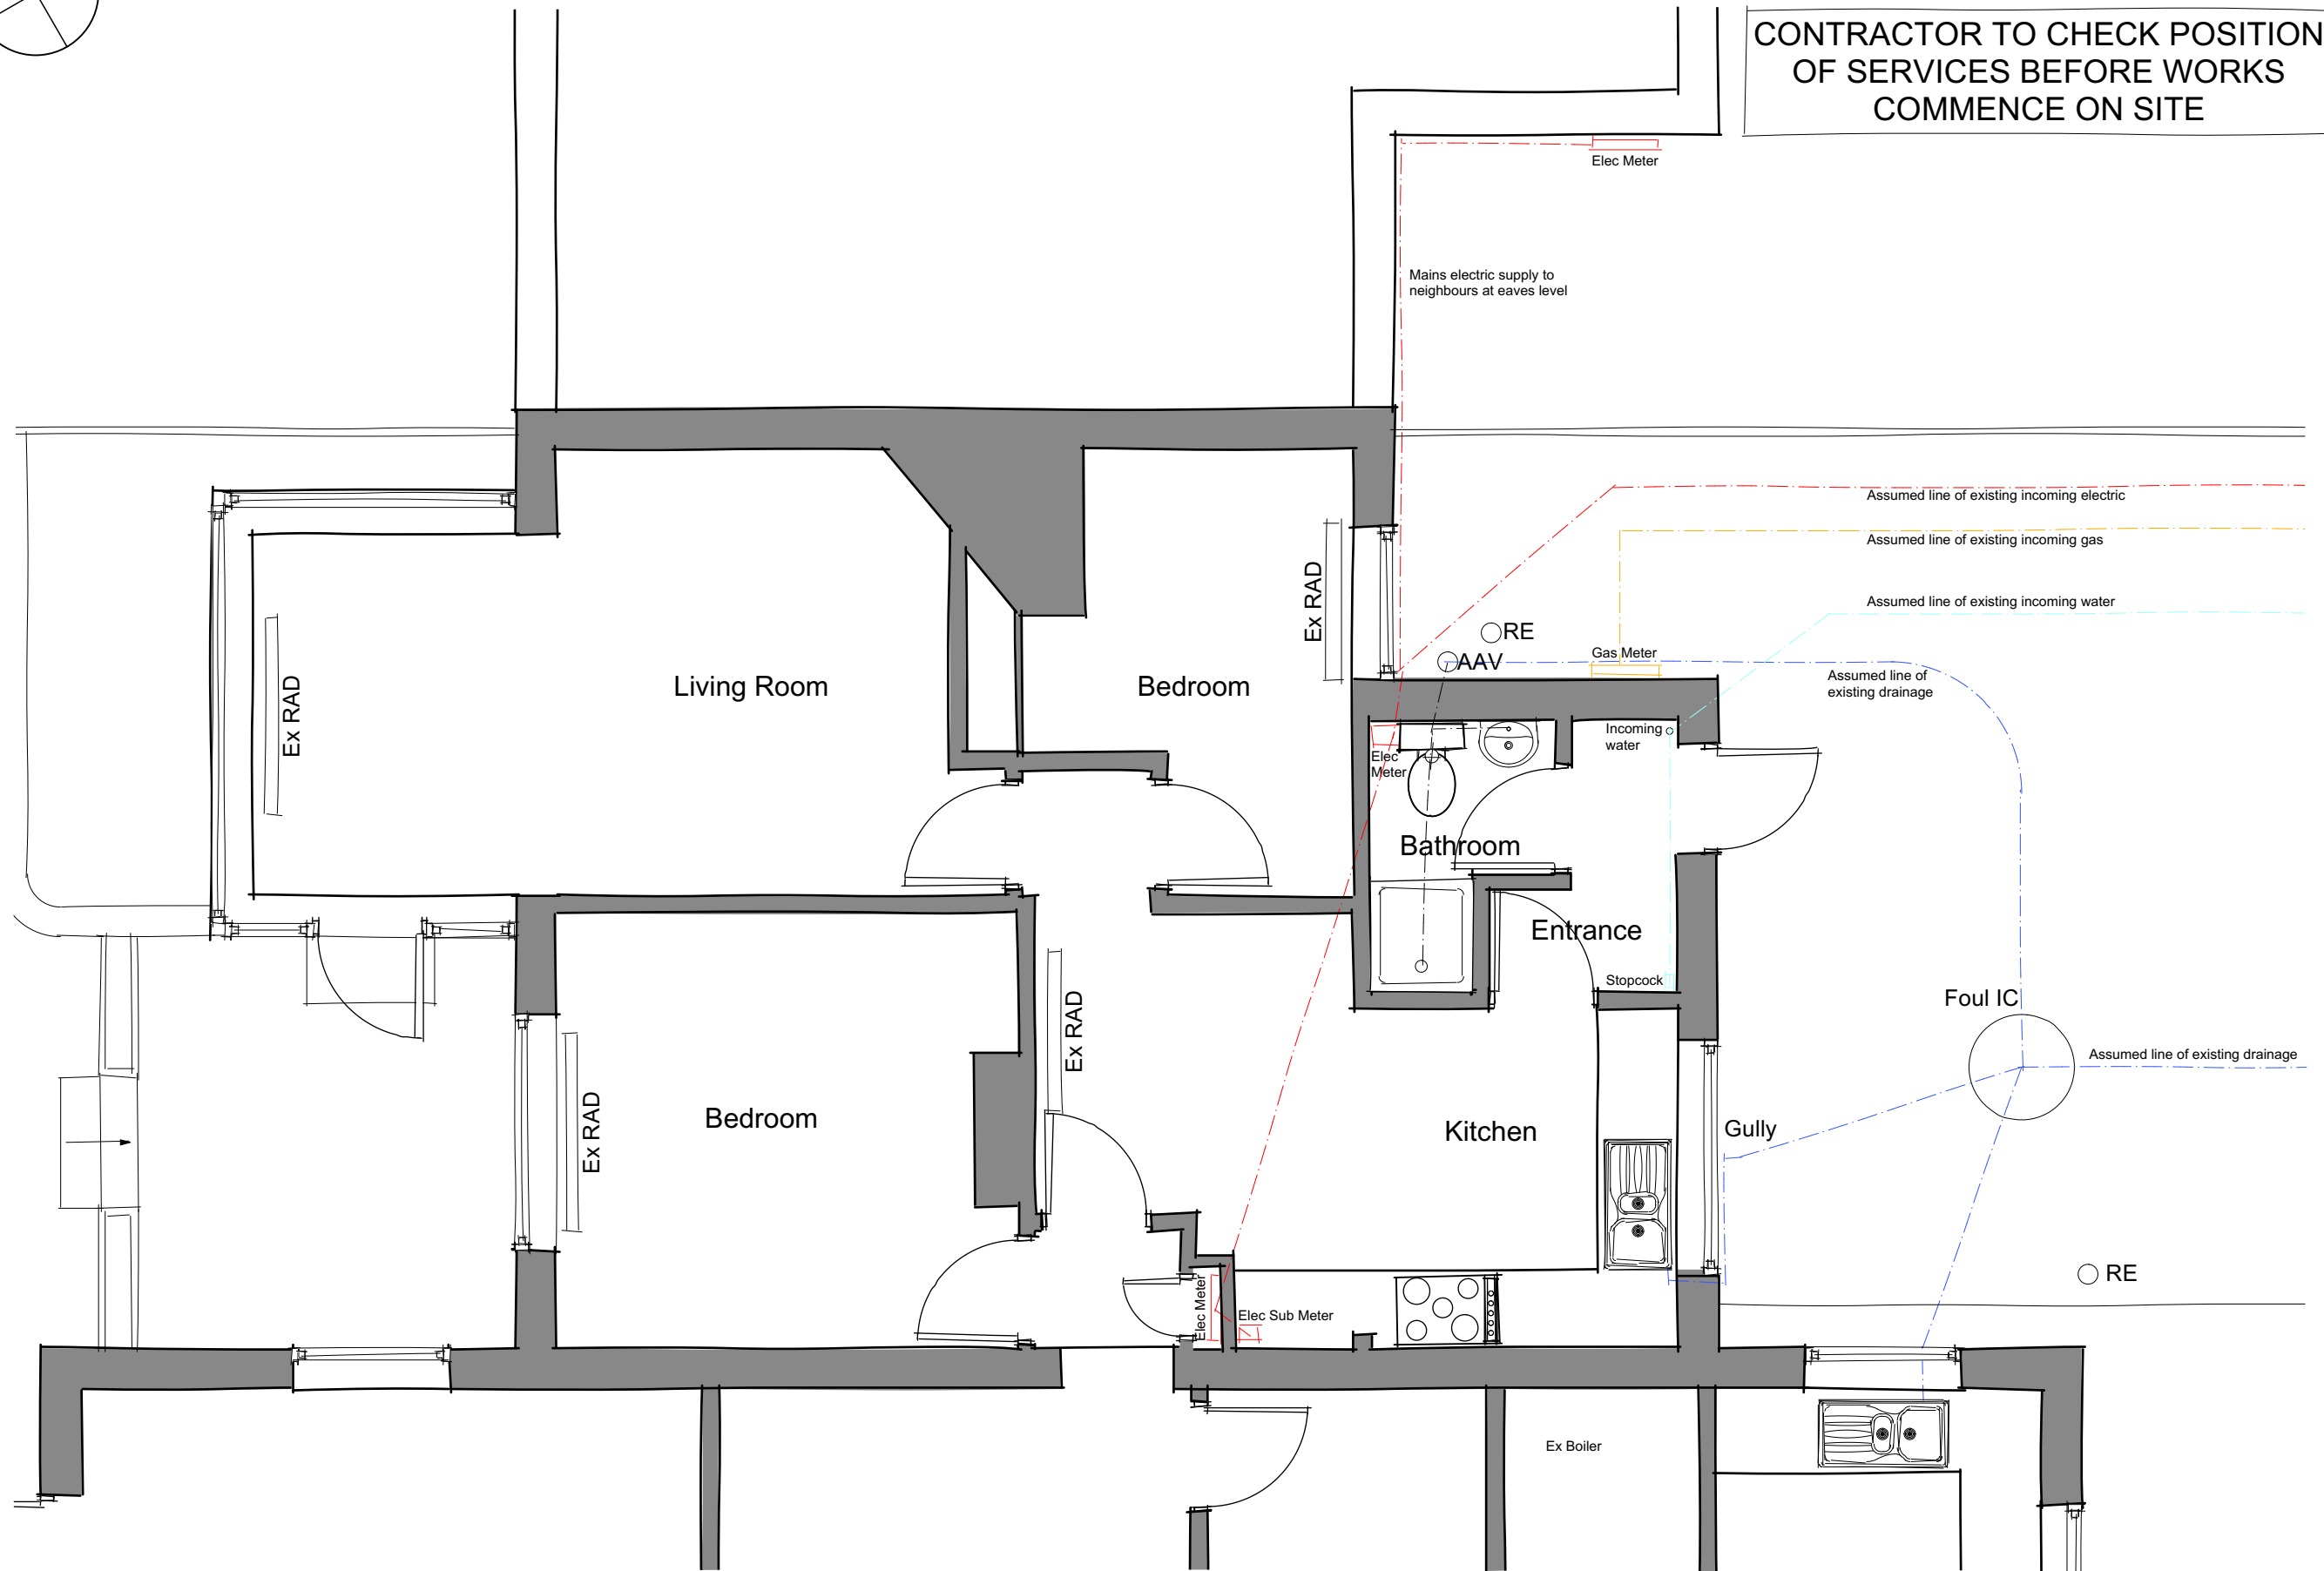

Project:
**KENTMERE COTTAGE,
 ROMSEY ROAD, WEST
 WELLOW, ROMSEY,
 SO51 6ED**

Title:
**EXISTING GROUND
 FLOOR PLAN**

Client:
MRS E SMITH

Date:
JANUARY 2024

| Dwg No: | Revision: | Scale: |
|--------------|-----------------|---------------------|
| 8286/E/201 | A | SCALE 1:50 @ A3 |
| Drawn: EB | Checked: PHB | Status: EXISTING |

**THE
 Genesis Design
 STUDIO**

CHARTERED ARCHITECTS

MEAD MILL MILL LANE ROMSEY
 HAMPSHIRE SO51 8EQ

T : (01794) 519333
 F : (01794) 519666
 E : mail@thegenesistudiostudio.com