


Revisions:

rev | date | drawn | comments

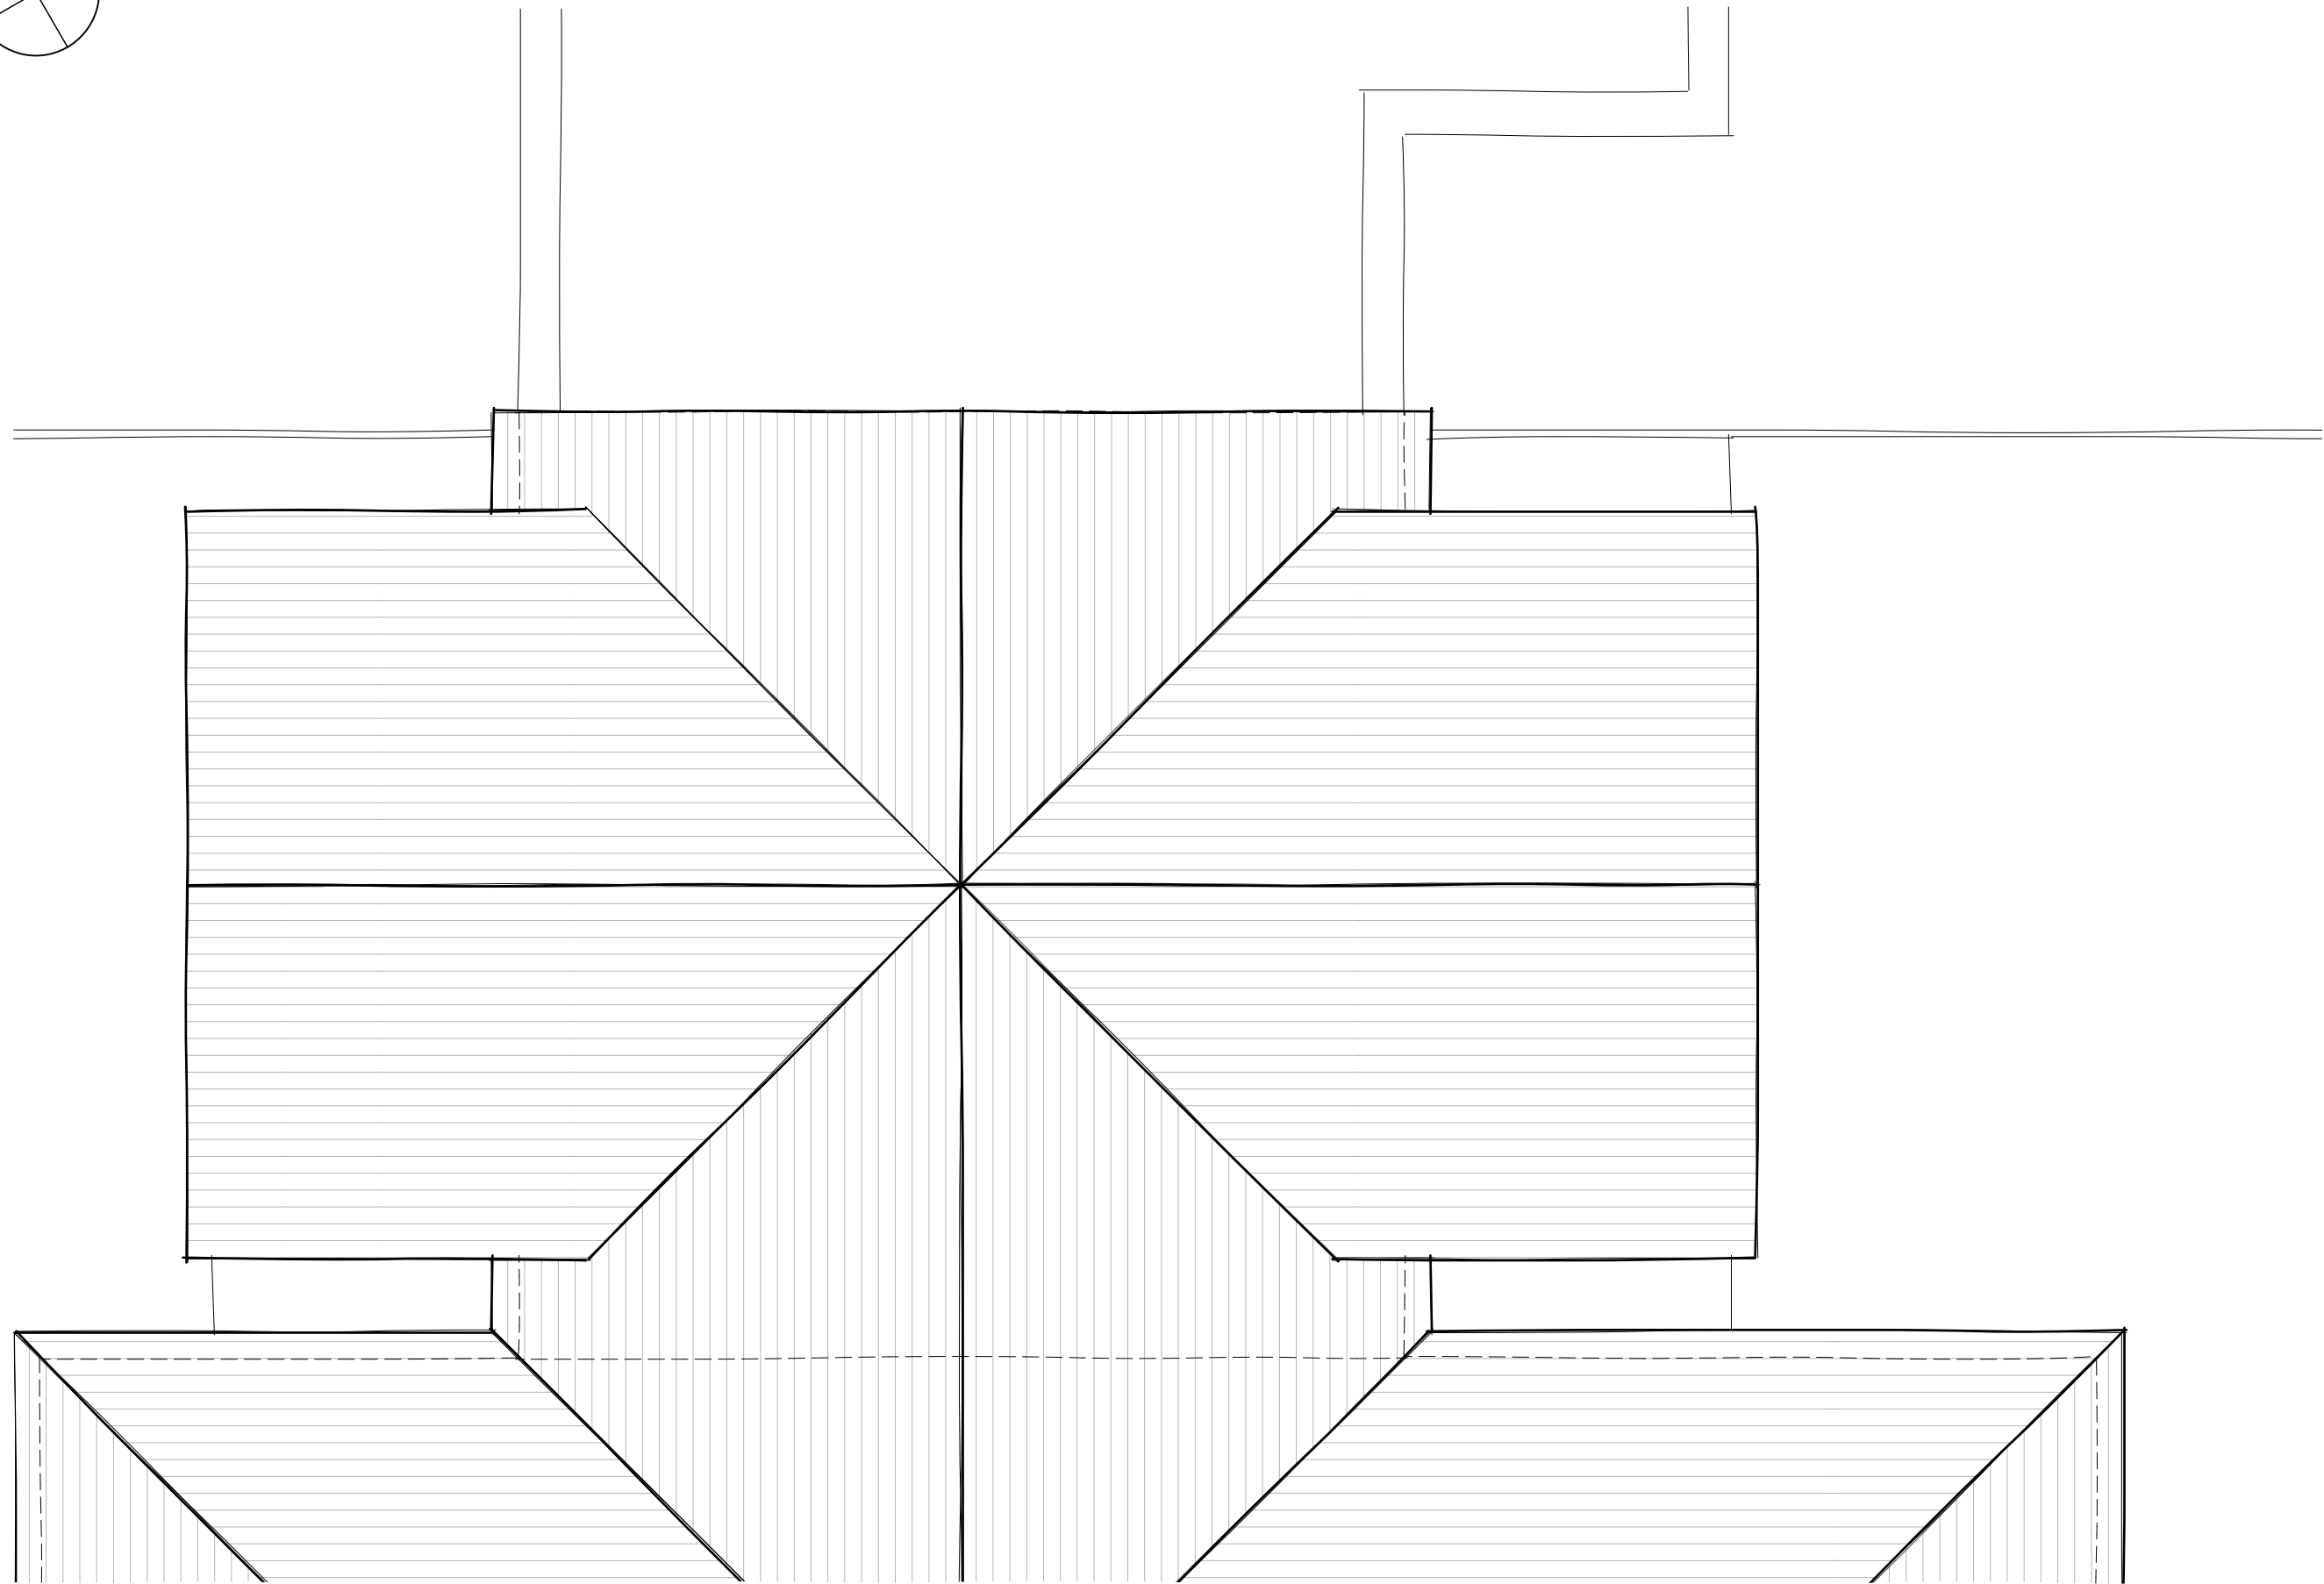

Project:

KENTMERE COTTAGE,
ROMSEY ROAD, WEST
WELLOW, ROMSEY,
SO51 6ED

Title:

PROPOSED ROOF PLAN

Client:

MRS E SMITH

Date:

APRIL 2024

Dwg No:

8286/P/203

Revision:

-

Scale:

SCALE
1:50 @ A3

Drawn:

EB

Checked:

PHB

Status:

PLANNING

THE
Genesis Design
STUDIO

CHARTERED ARCHITECTS

MEAD MILL MILL LANE ROMSEY
HAMPSHIRE SO51 8EQ

T : (01794) 519333
F : (01794) 519666
E : mail@thegenesisdesignstudio.com

© The Genesis Design Studio Ltd

