


Revisions:

rev	date	drawn	comments

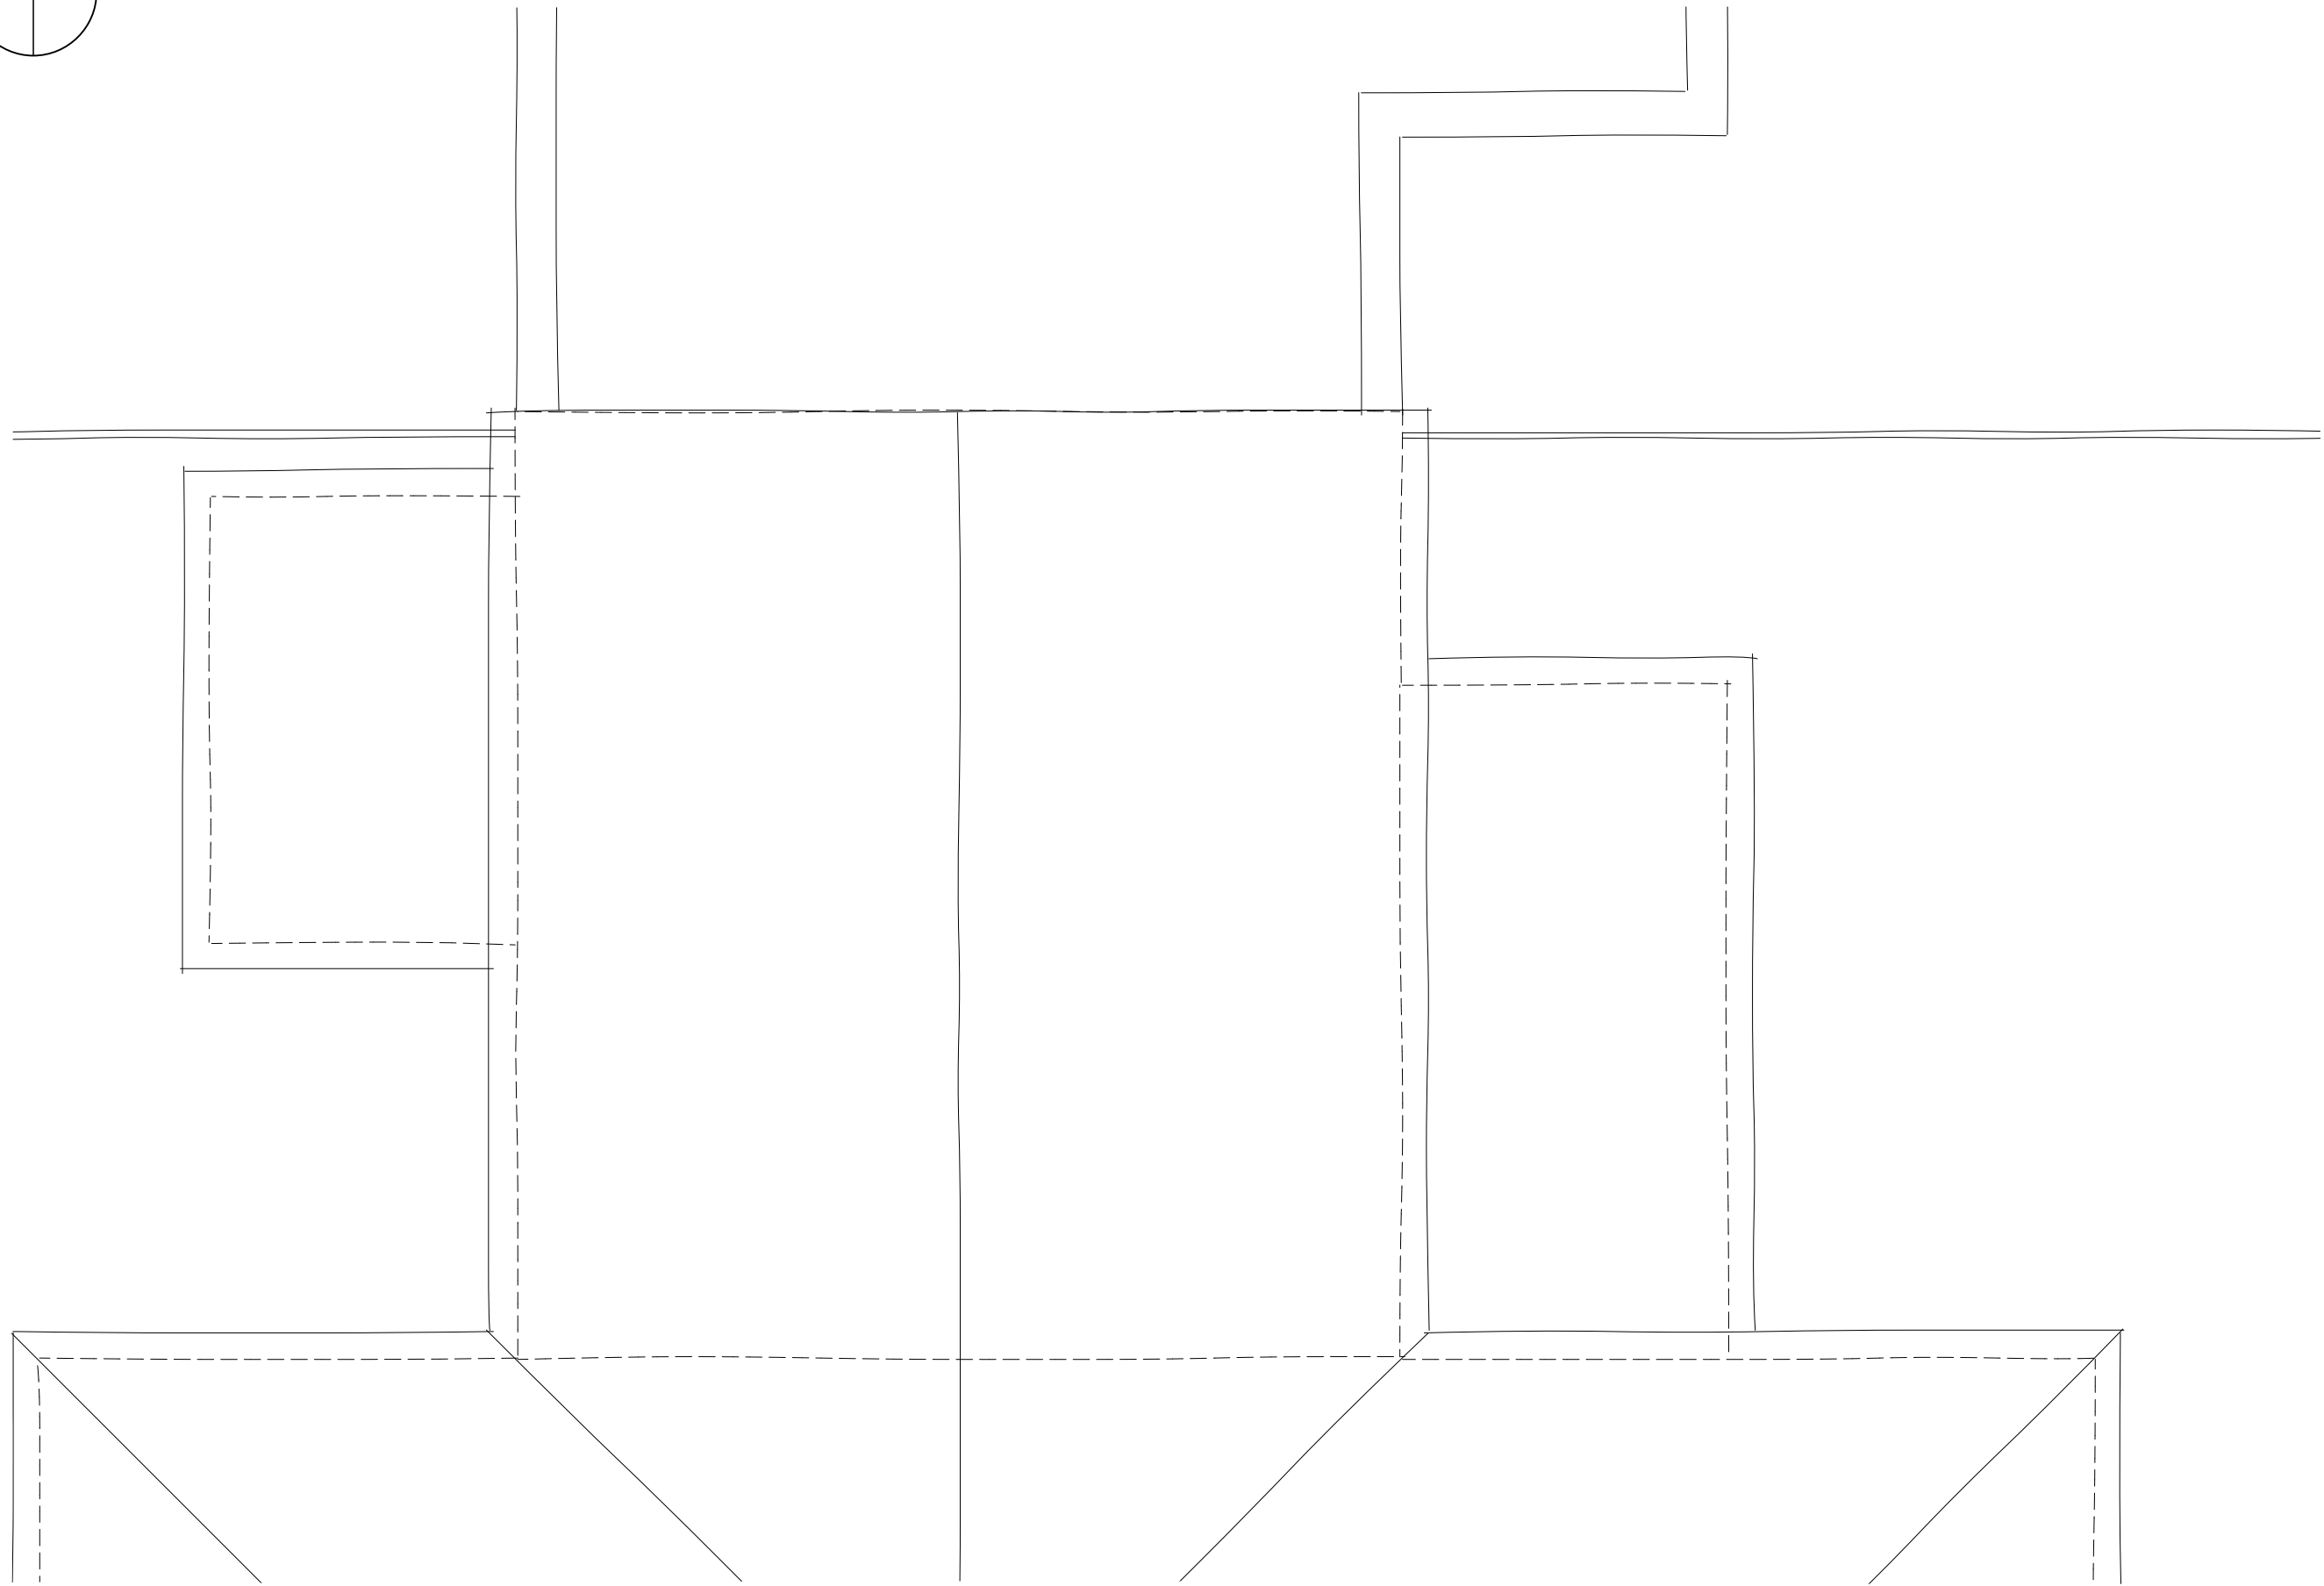

Project:  
**KENTMERE COTTAGE,  
ROMSEY ROAD, WEST  
WELLOW, ROMSEY,  
SO51 6ED**

Title:  
**EXISTING ROOF PLAN**

Client:  
**MRS E SMITH**

Date:  
**JANUARY 2024**

Dwg No:	Revision:	Scale:
8286/E/203	-	SCALE 1:50 @ A3
Drawn:	Checked:	Status:
EB	PHB	EXISTING



CHARTERED ARCHITECTS

MEAD MILL MILL LANE ROMSEY  
HAMPSHIRE SO51 8EQ

T : (01794) 519333  
F : (01794) 519666  
E : mail@thegenesistudiostudio.com