


Revisions:

rev | date | drawn | comments

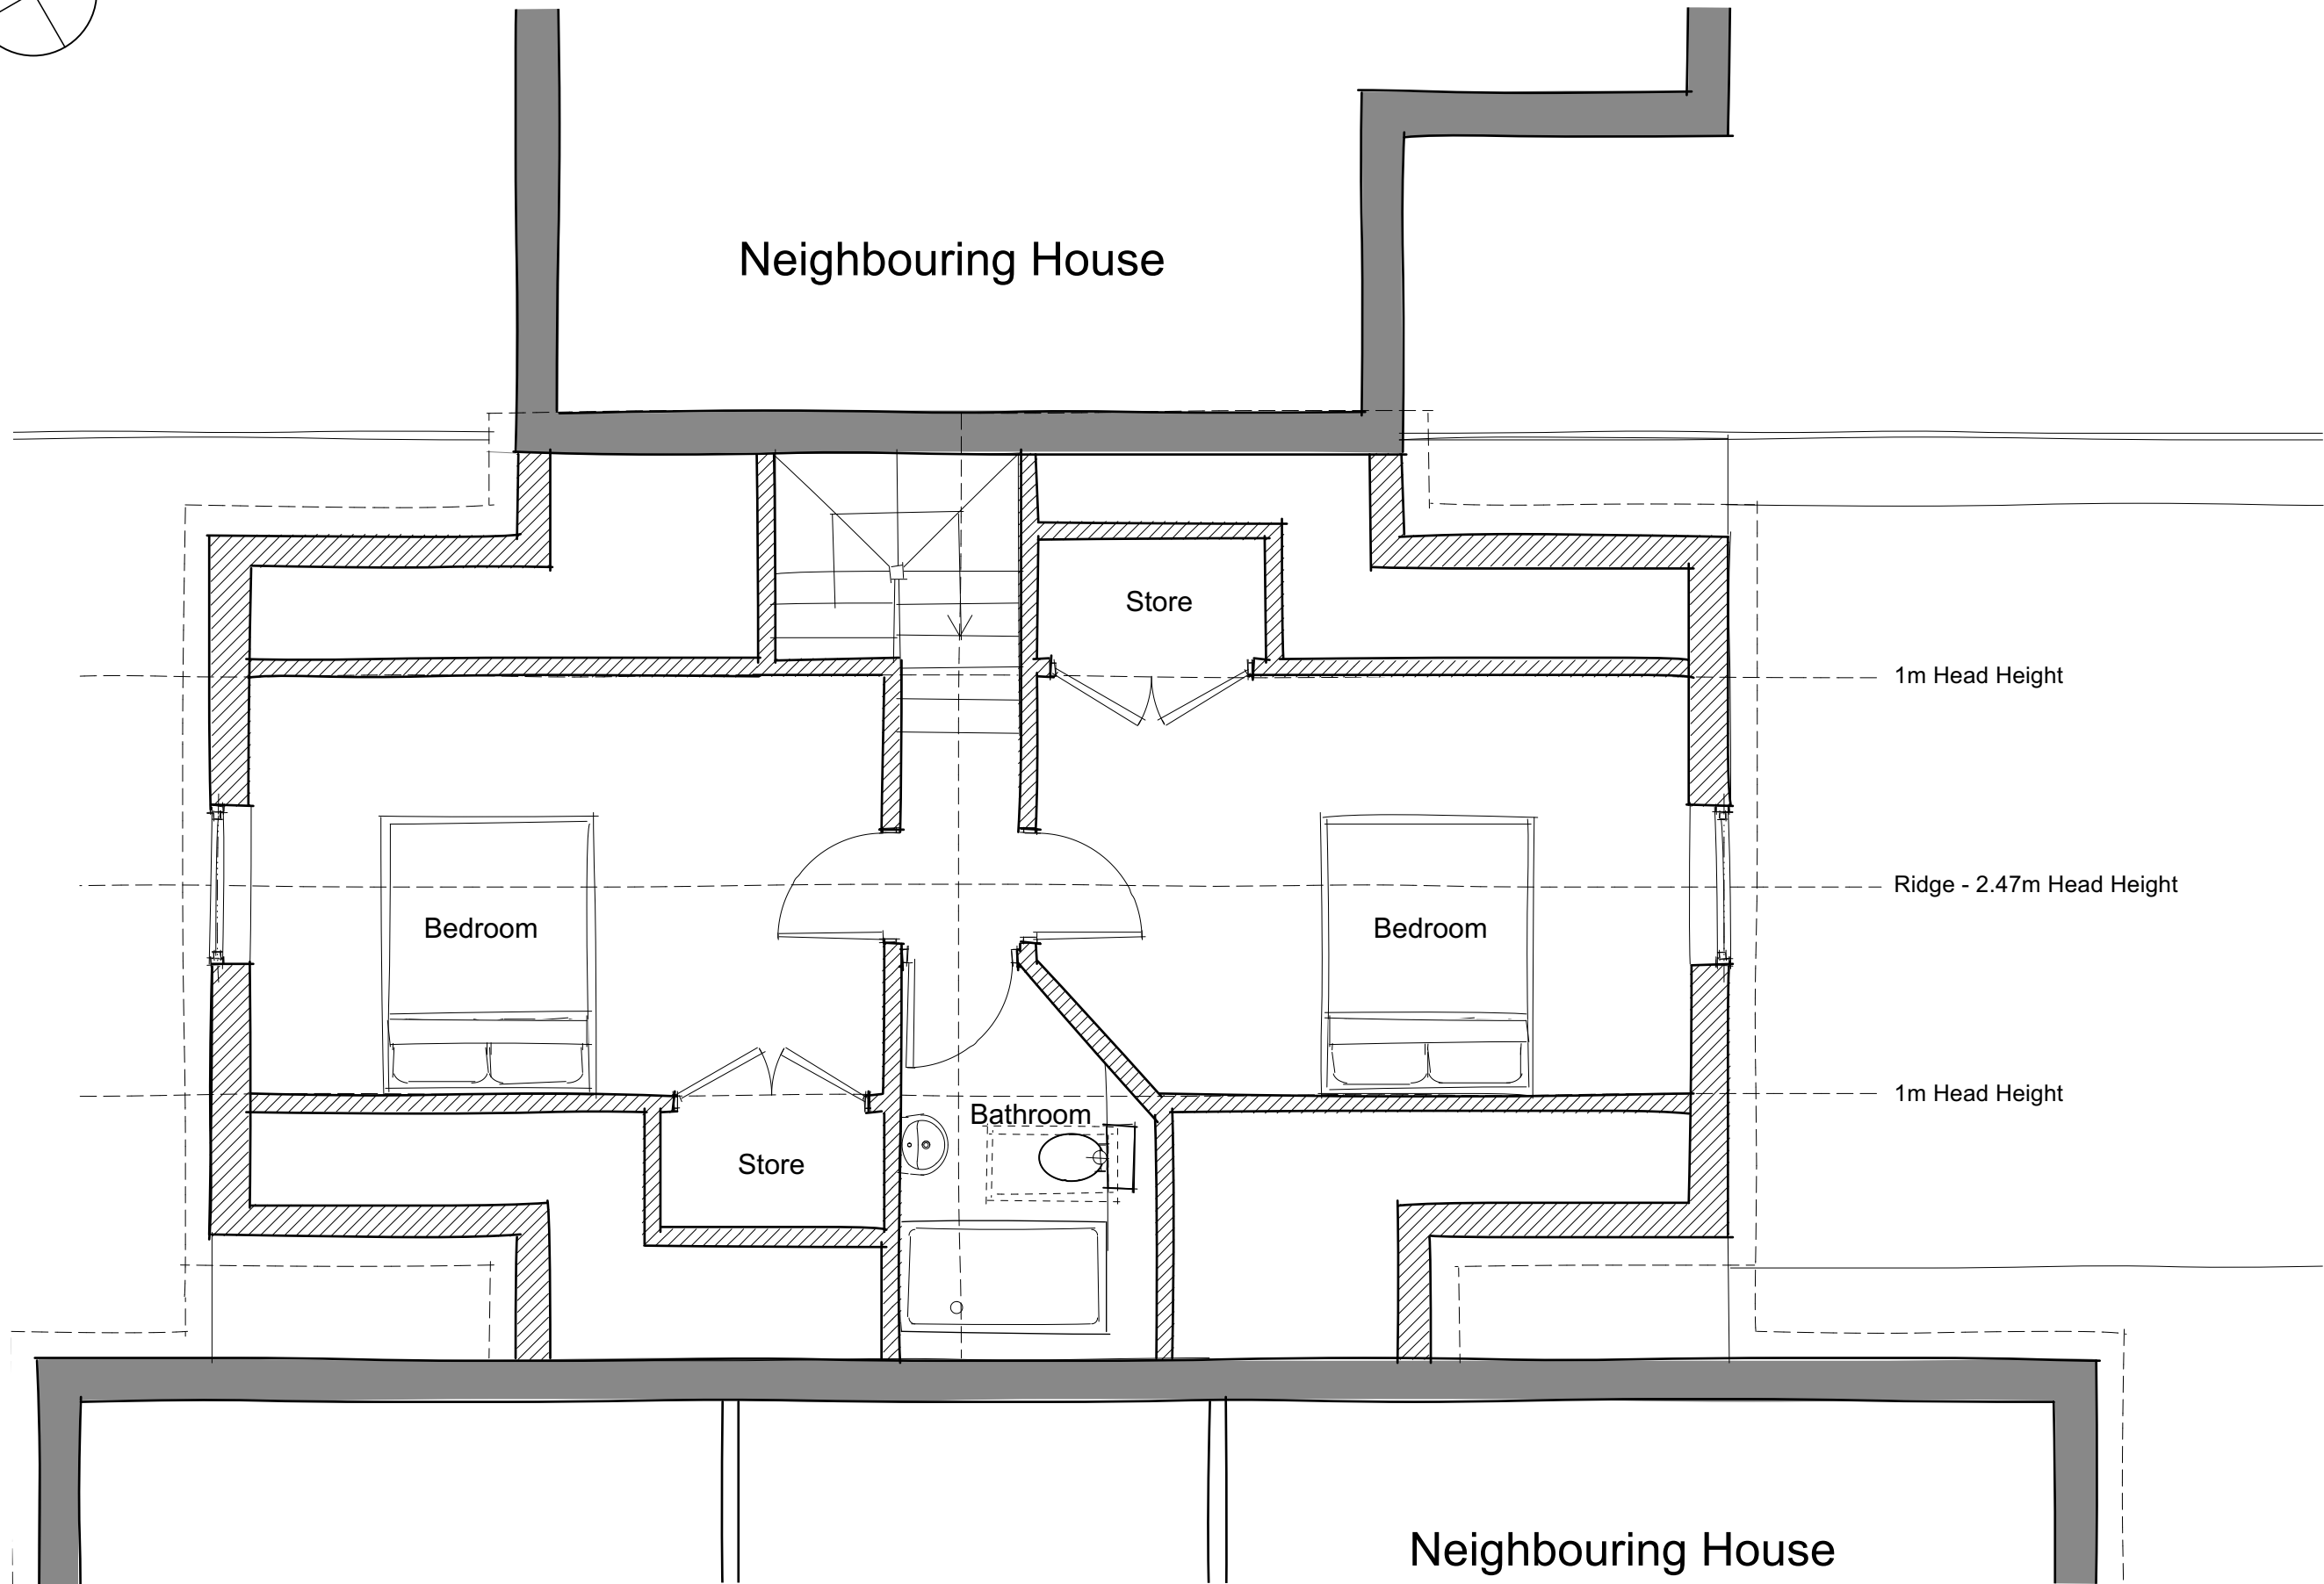

1m Head Height

Ridge - 2.47m Head Height

1m Head Height

Project:

KENTMERE COTTAGE,  
ROMSEY ROAD, WEST  
WELLOW, ROMSEY,  
SO51 6ED

Title:

PROPOSED FIRST  
FLOOR PLAN

Client:

MRS E SMITH

Date:

APRIL 2024

Dwg No:

8286/P/202

Revision:

-

Scale:

SCALE  
1:50 @ A3

Drawn:

EB

Checked:

PHB

Status:

PLANNING

THE  
Genesis Design  
STUDIO

CHARTERED ARCHITECTS

MEAD MILL MILL LANE ROMSEY  
HAMPSHIRE SO51 8EQ

T : (01794) 519333  
F : (01794) 519666  
E : mail@thegenesistudiostudio.com

© The Genesis Design Studio Ltd

