



Elevations Scale Bar 1:100

 


North West

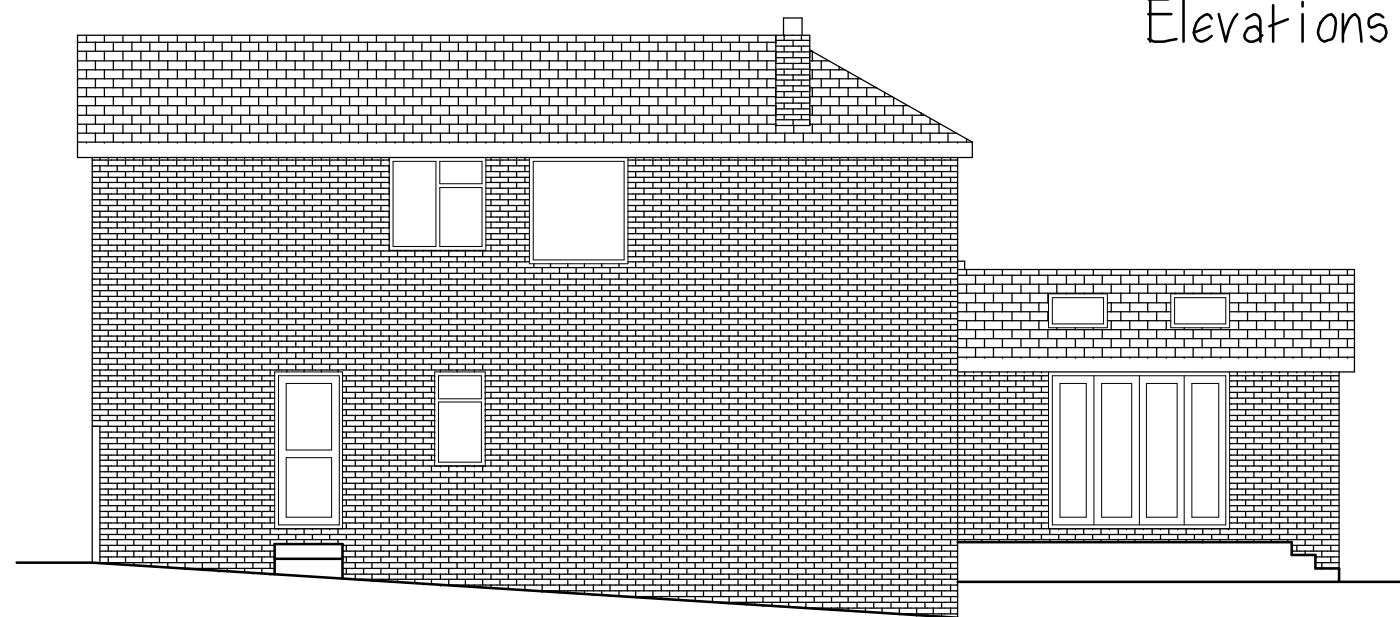

South West






South East

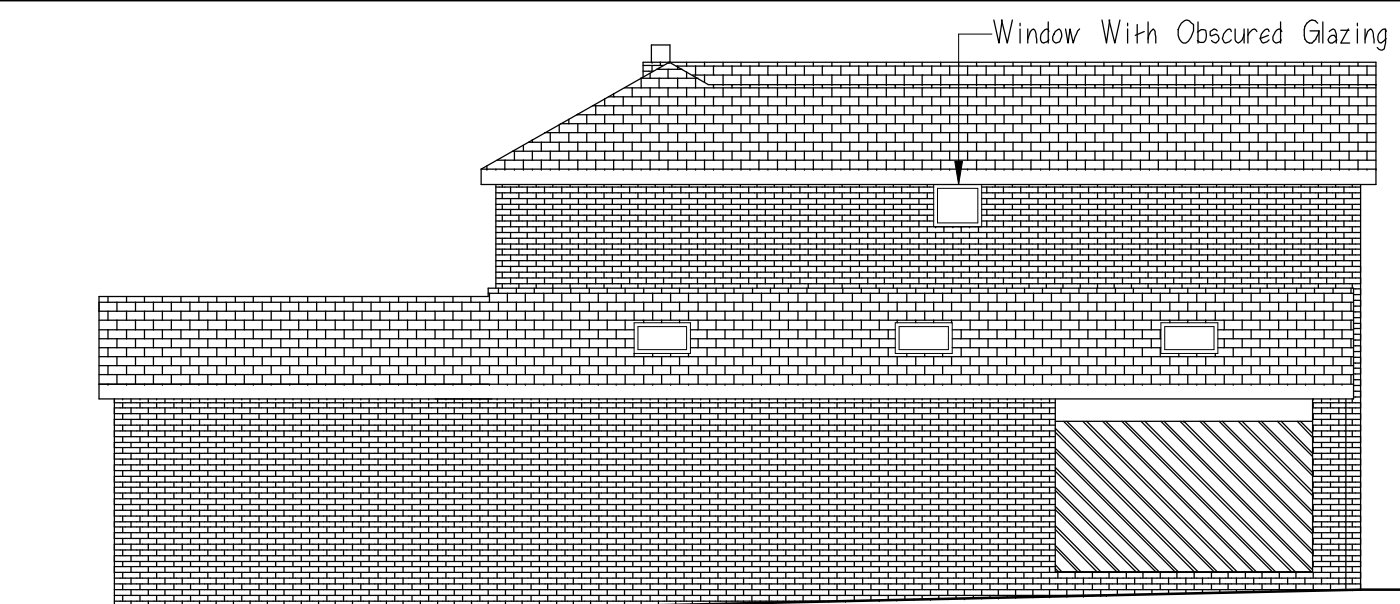


North East

Elevations

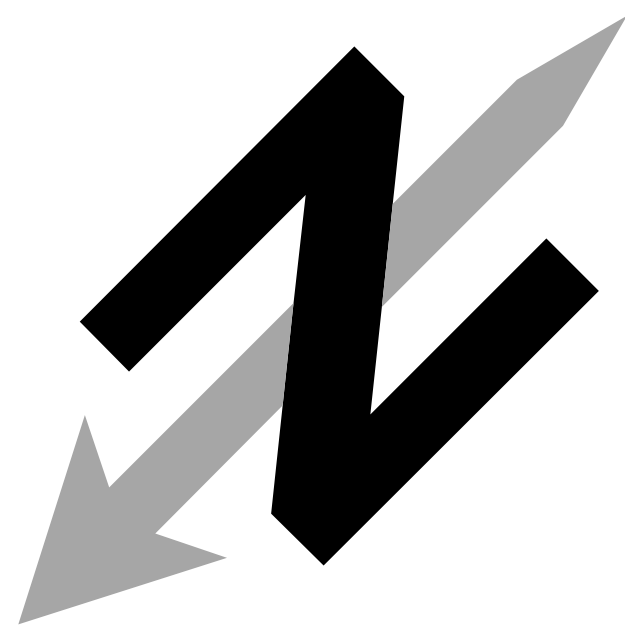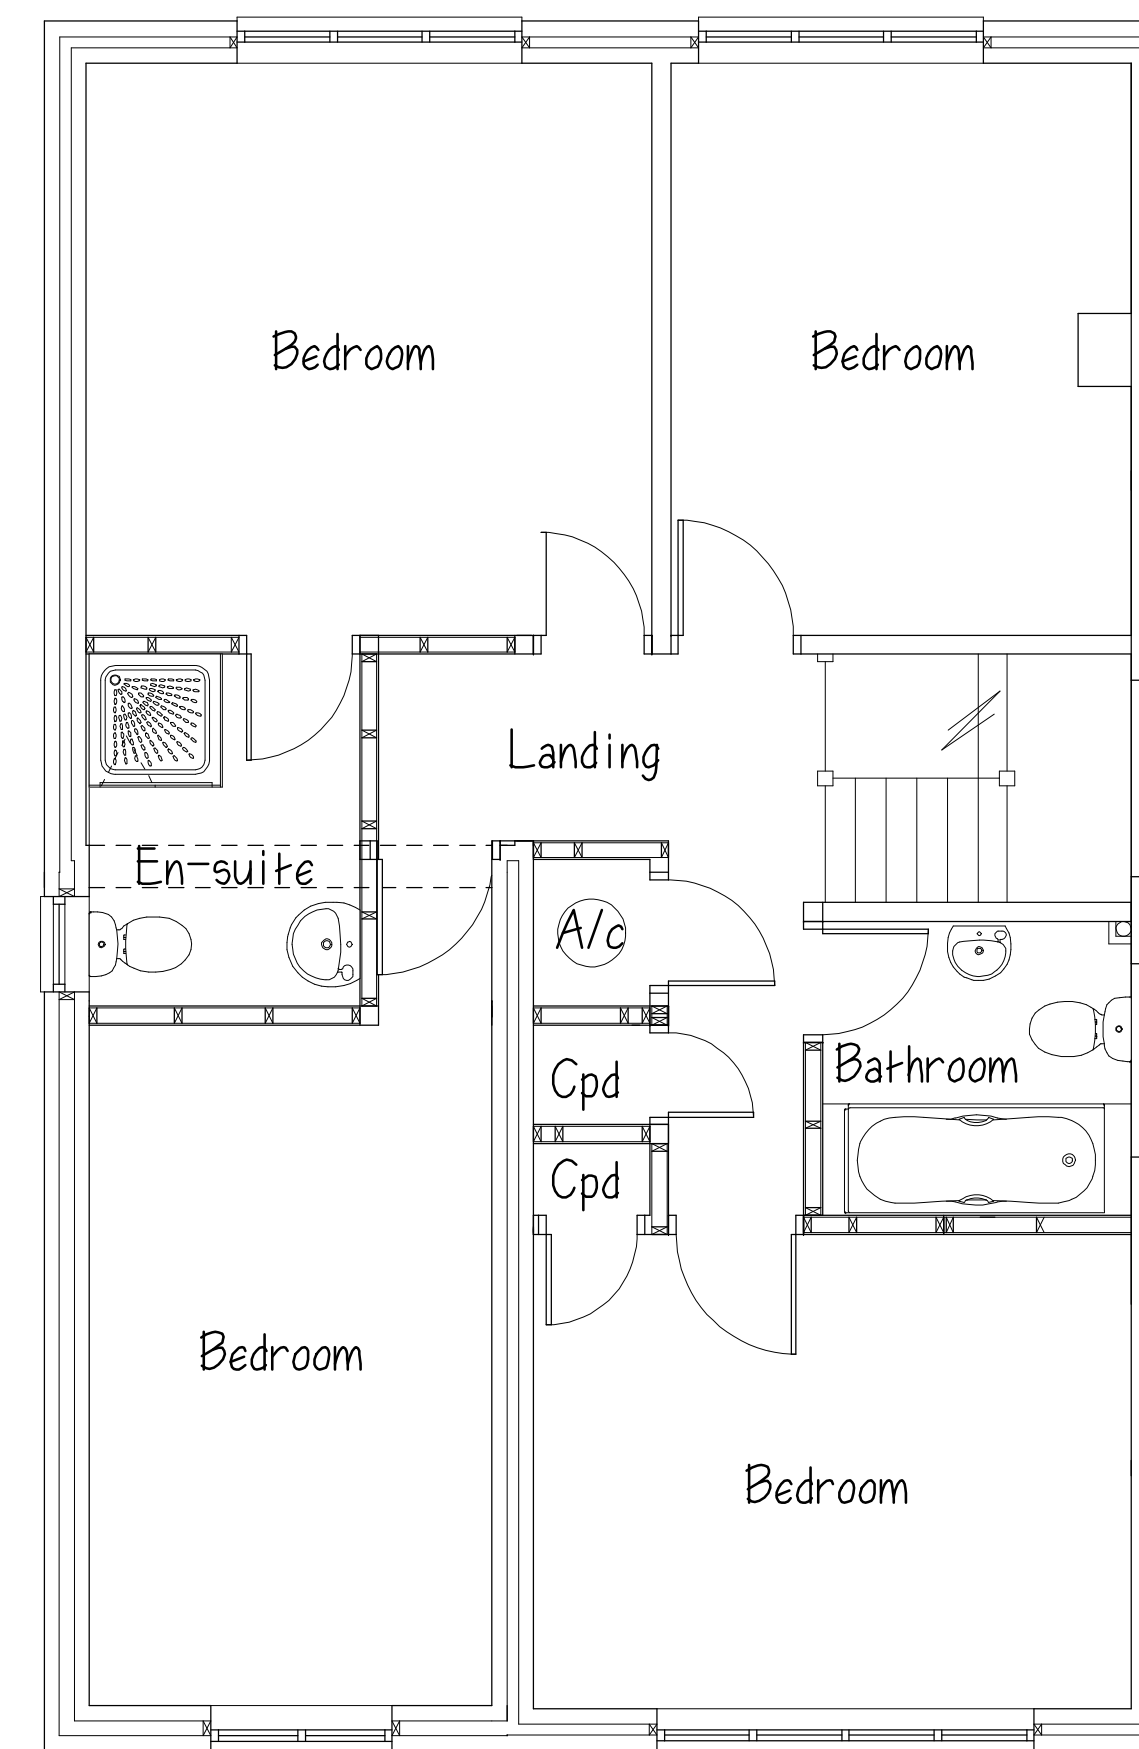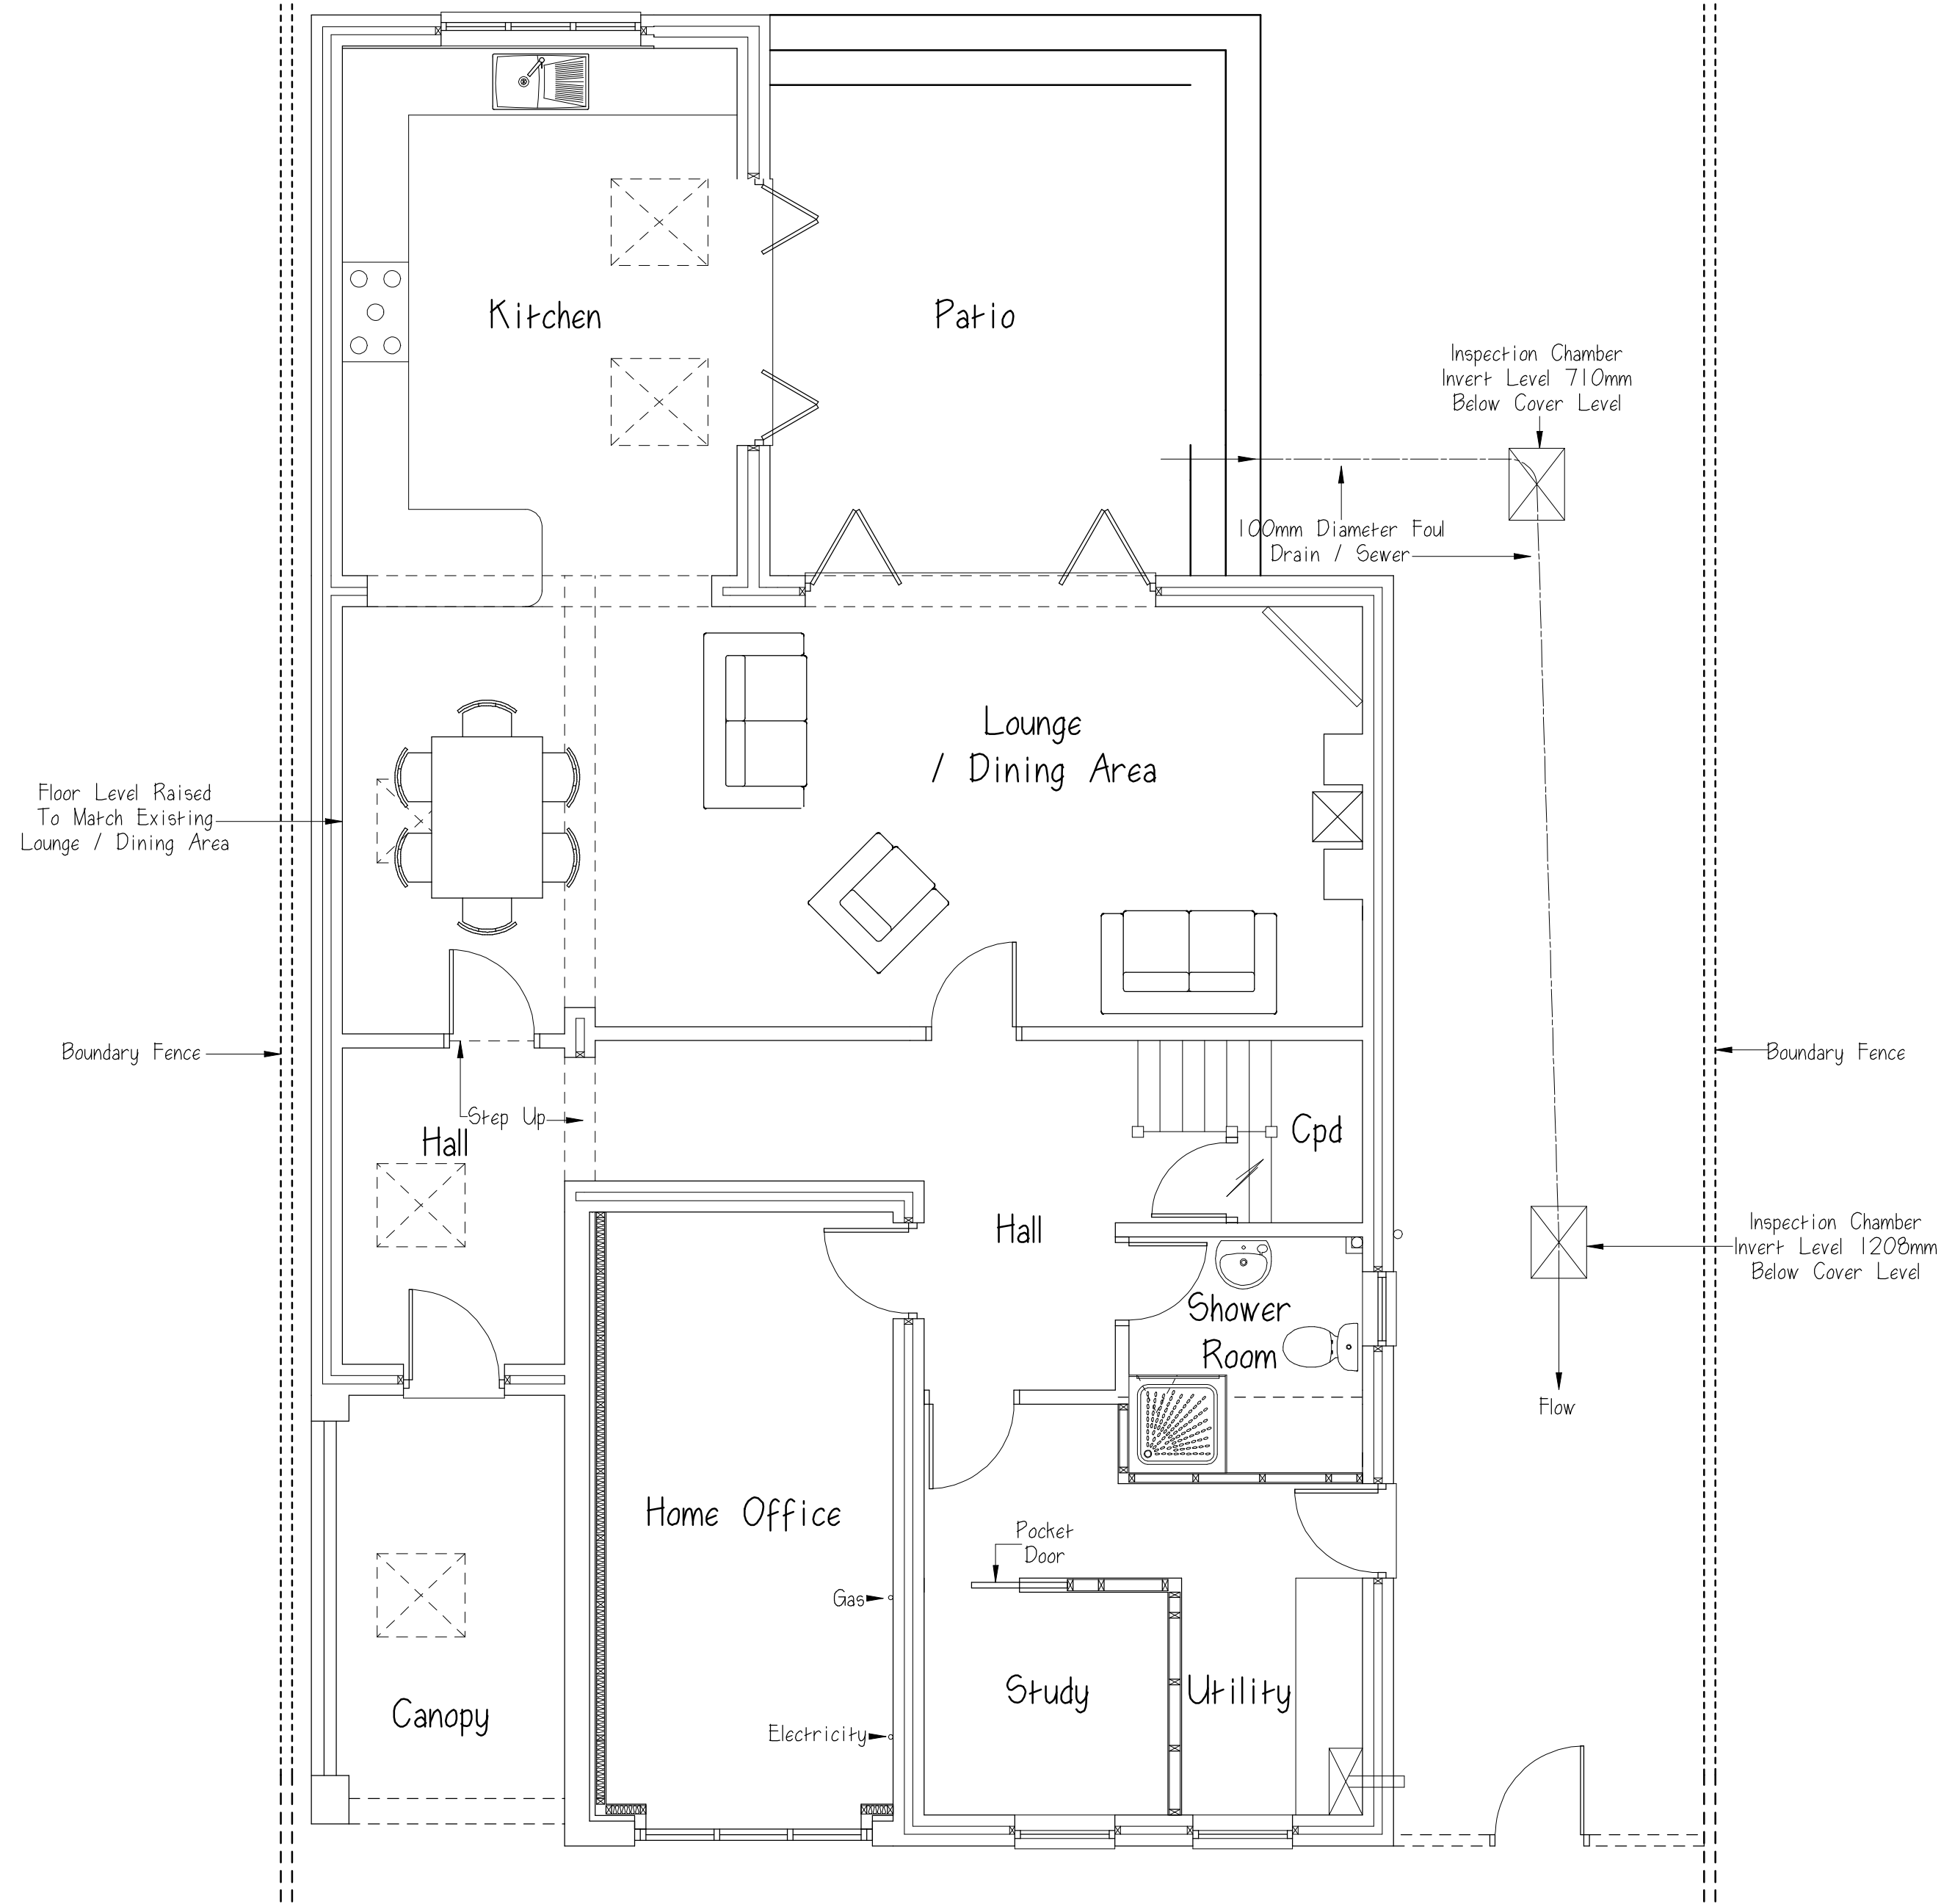

Floor Plans Scale Bar 1:50

 

Jem Musselwhite C.Build E FCABE, MIET, MlconstM.  
Chartered Building Engineer & Surveyor.  
106 Buriton Road, Winchester, Hants. SO22 6JF.  
Tel 07758 746207 - e-mail jem@jem-musselwhite.co.uk  
www.jem-musselwhite.co.uk  
14 Brook Way, Romsey.  
Extensions & Alterations To Dwelling.  
for Mr. & Mrs. S. Morris.  
As Proposed Floor Plans & Elevations.  
Scales 1:50 & 1:100 @ A1 Sized Paper. Dwg. No. 2023029/002C.