




Elevations Scale Bar 1:100

 


North West

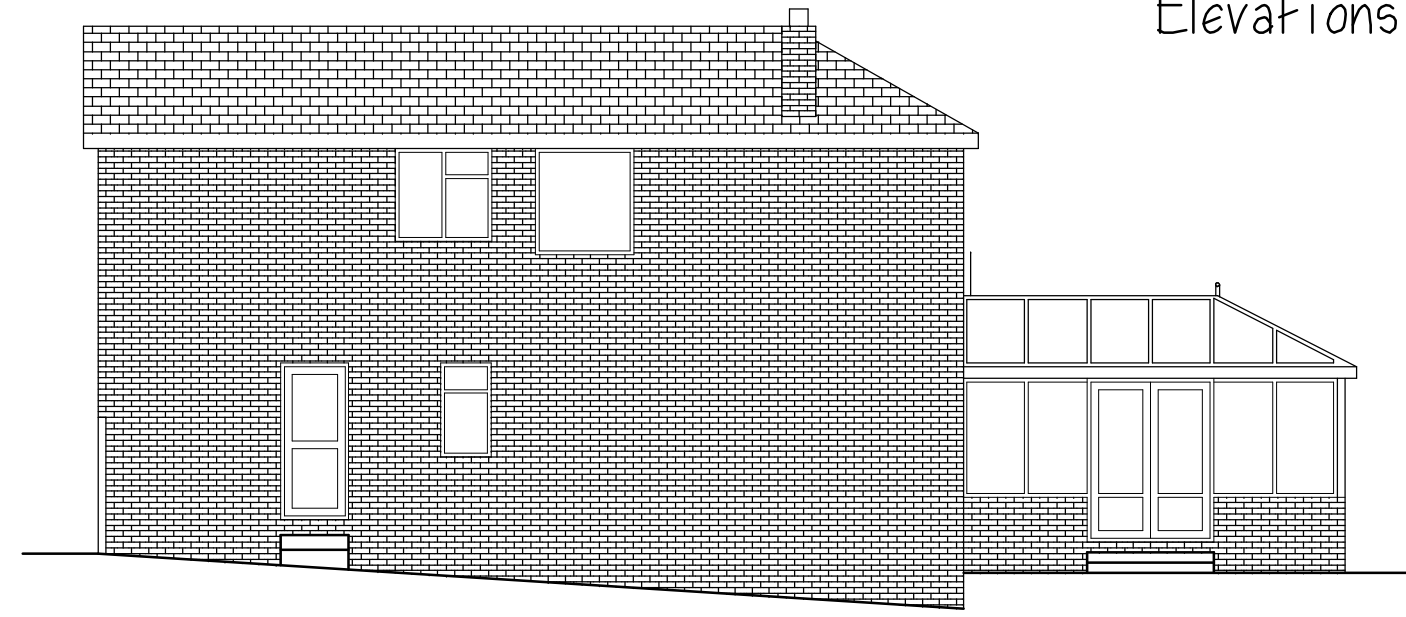

South West

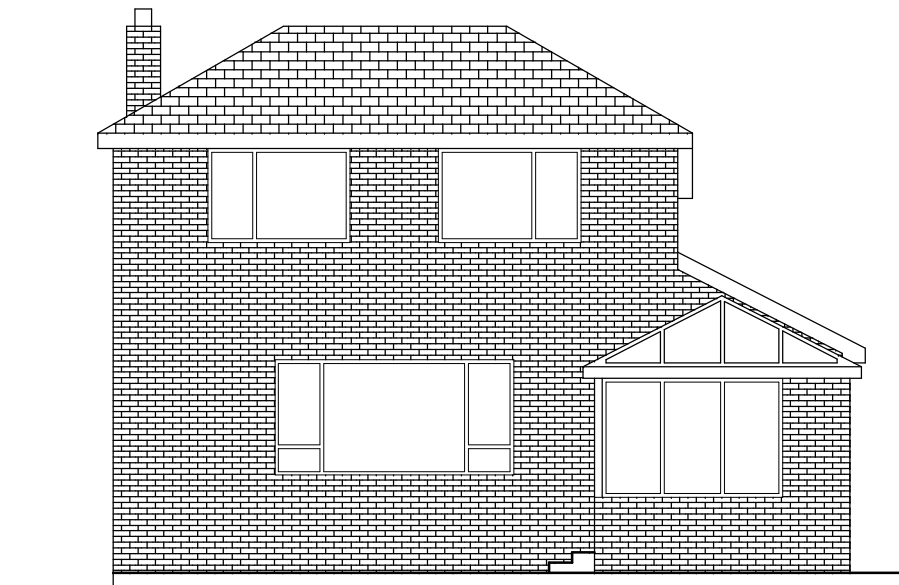


South East

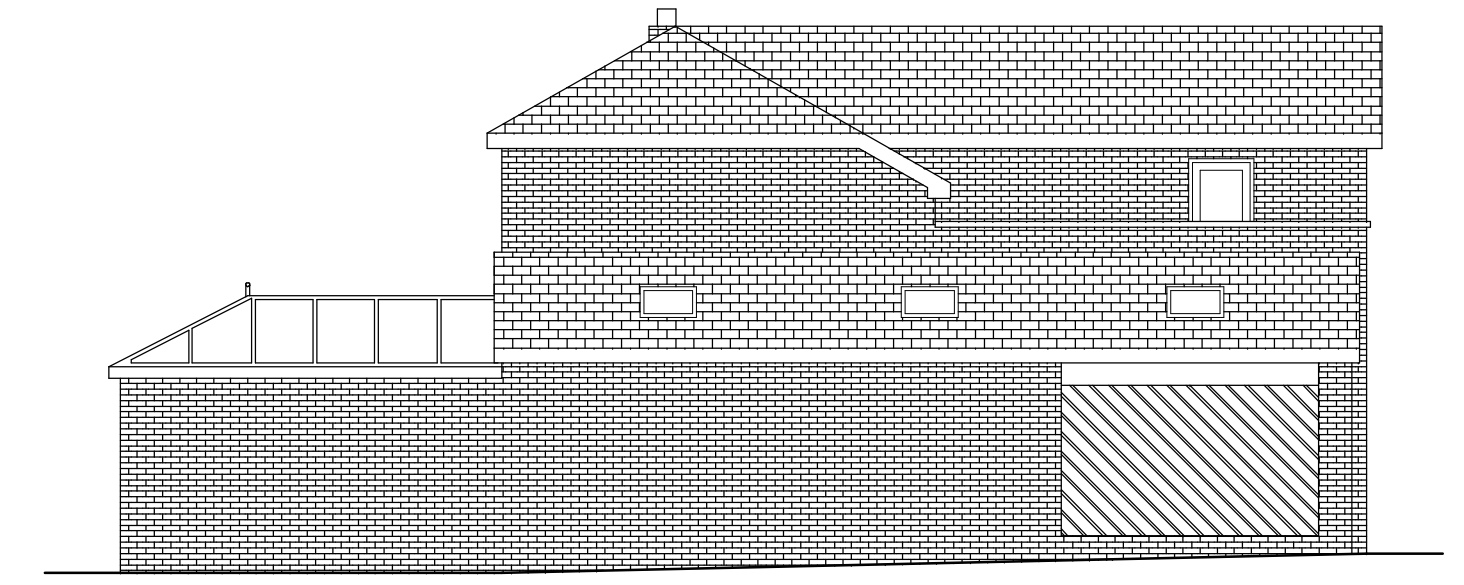


North East


Elevations

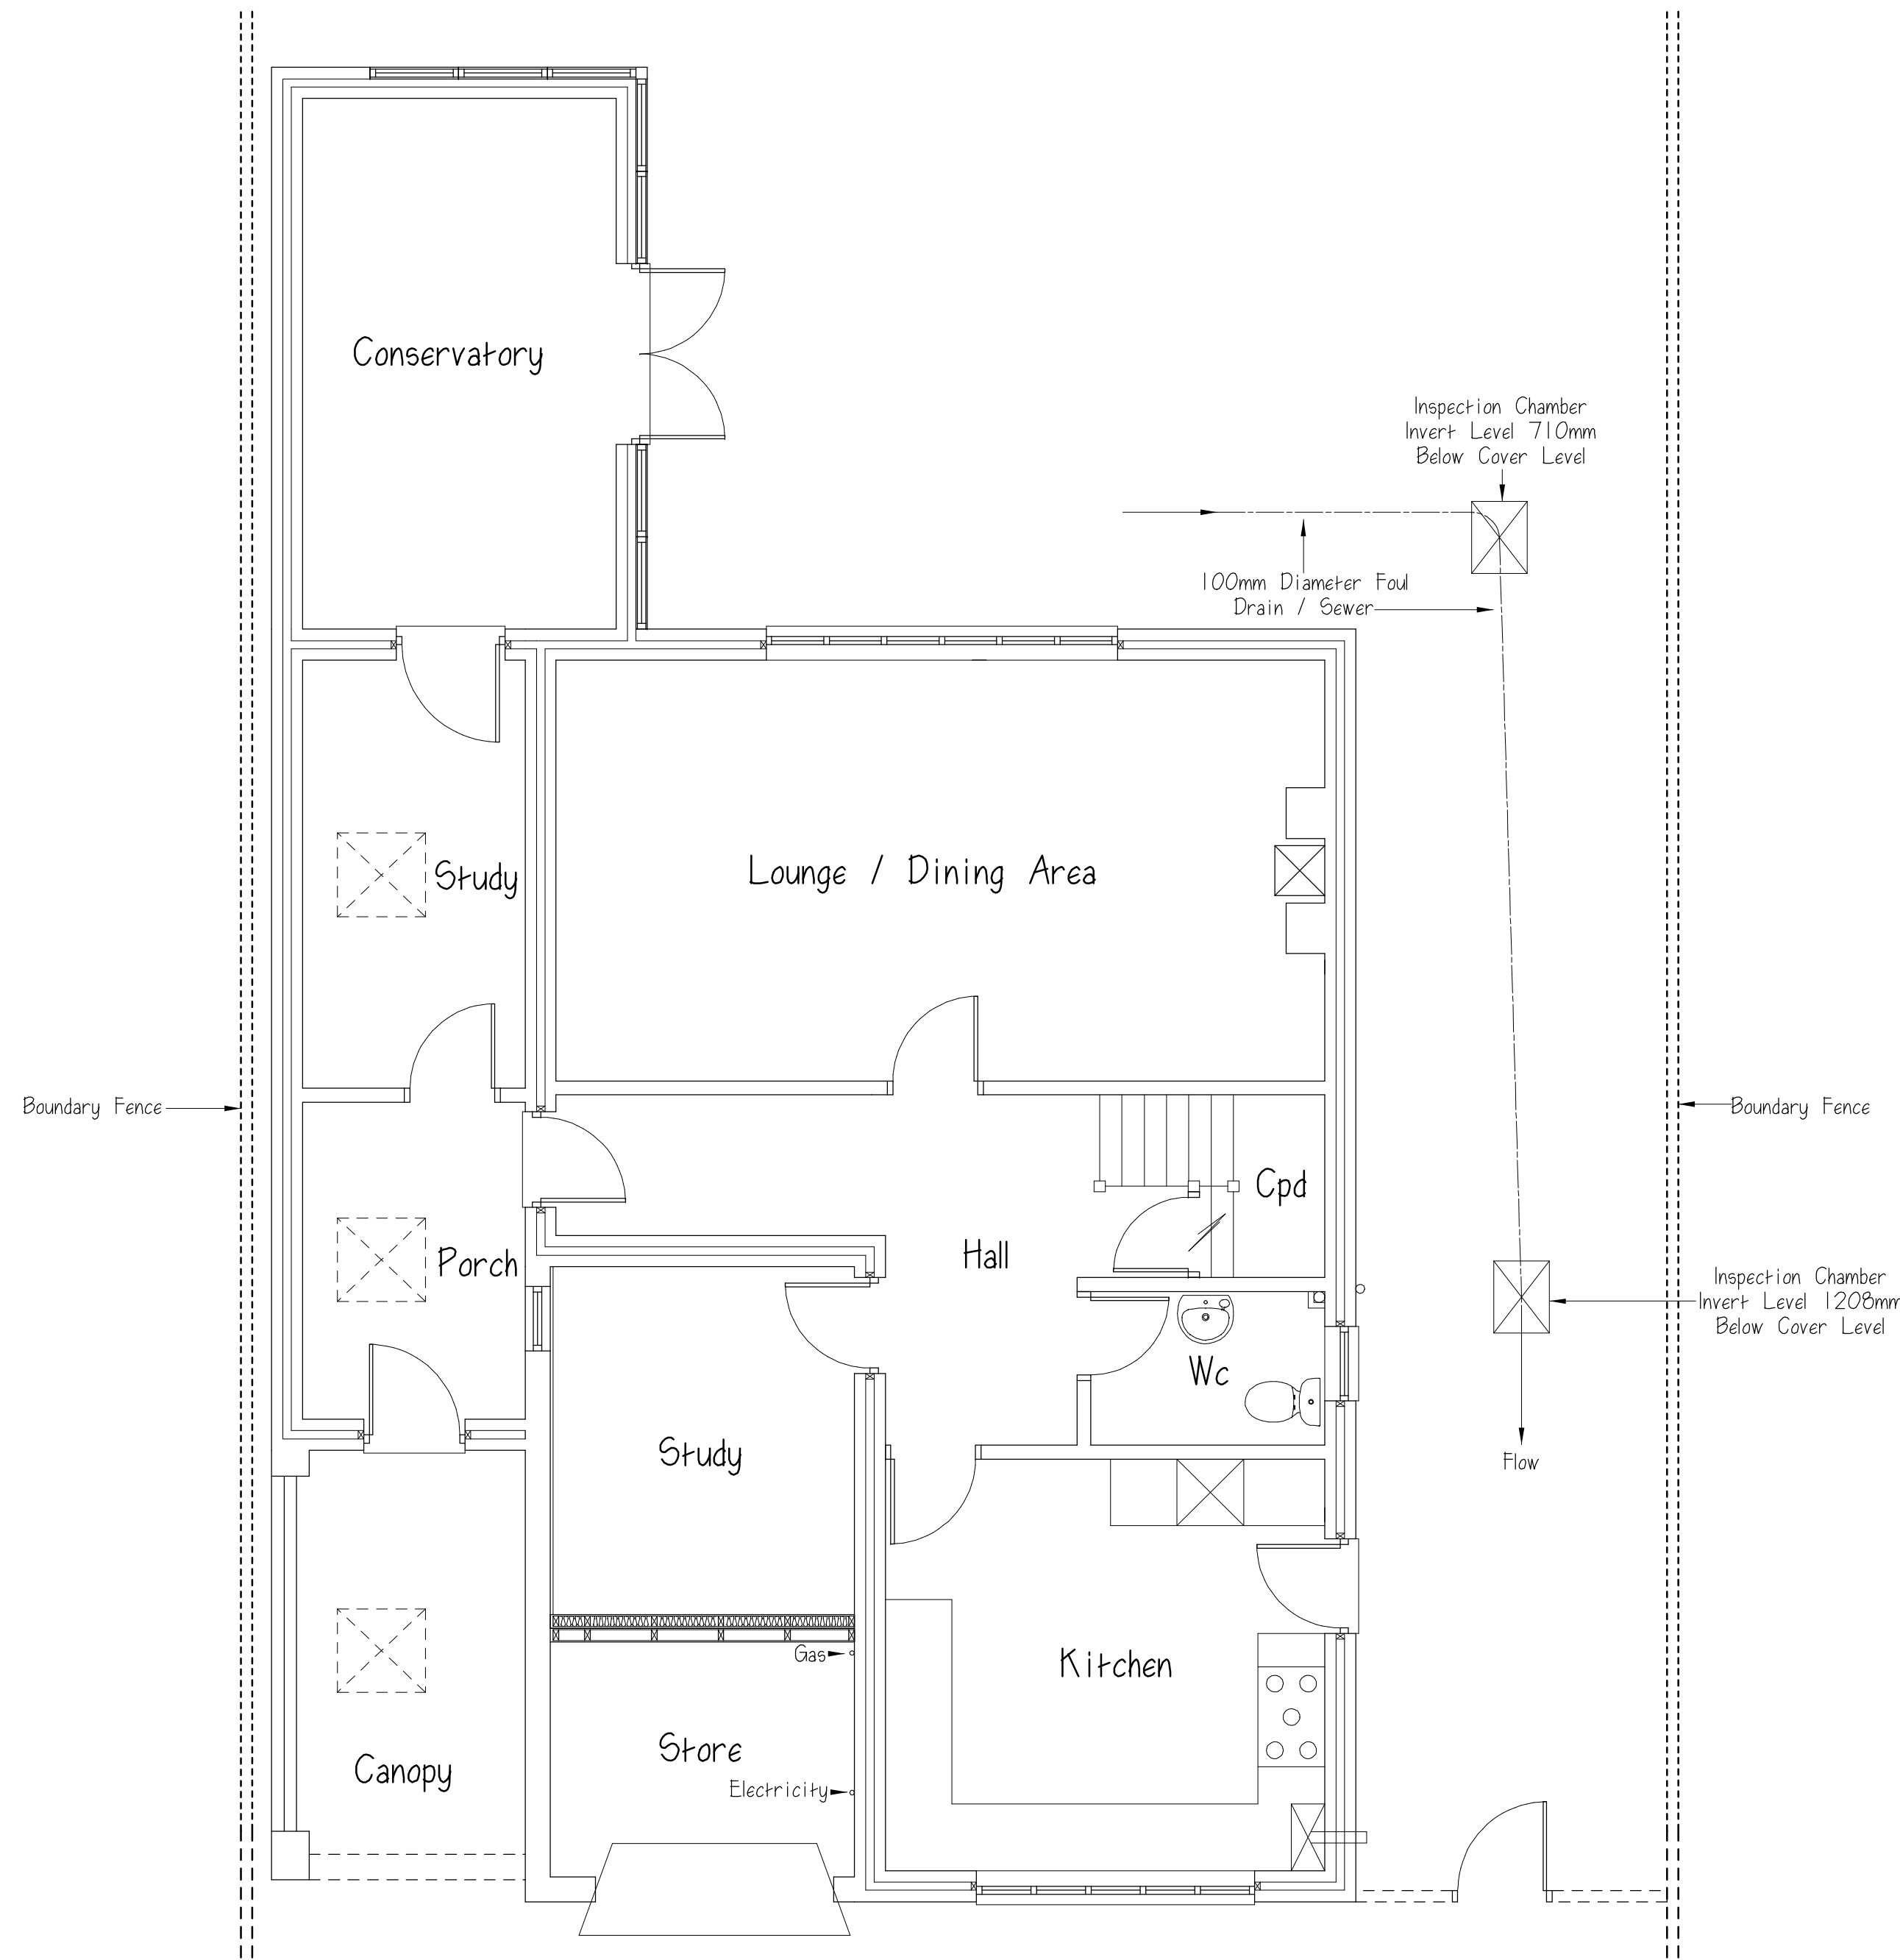

Ground Floor Plan

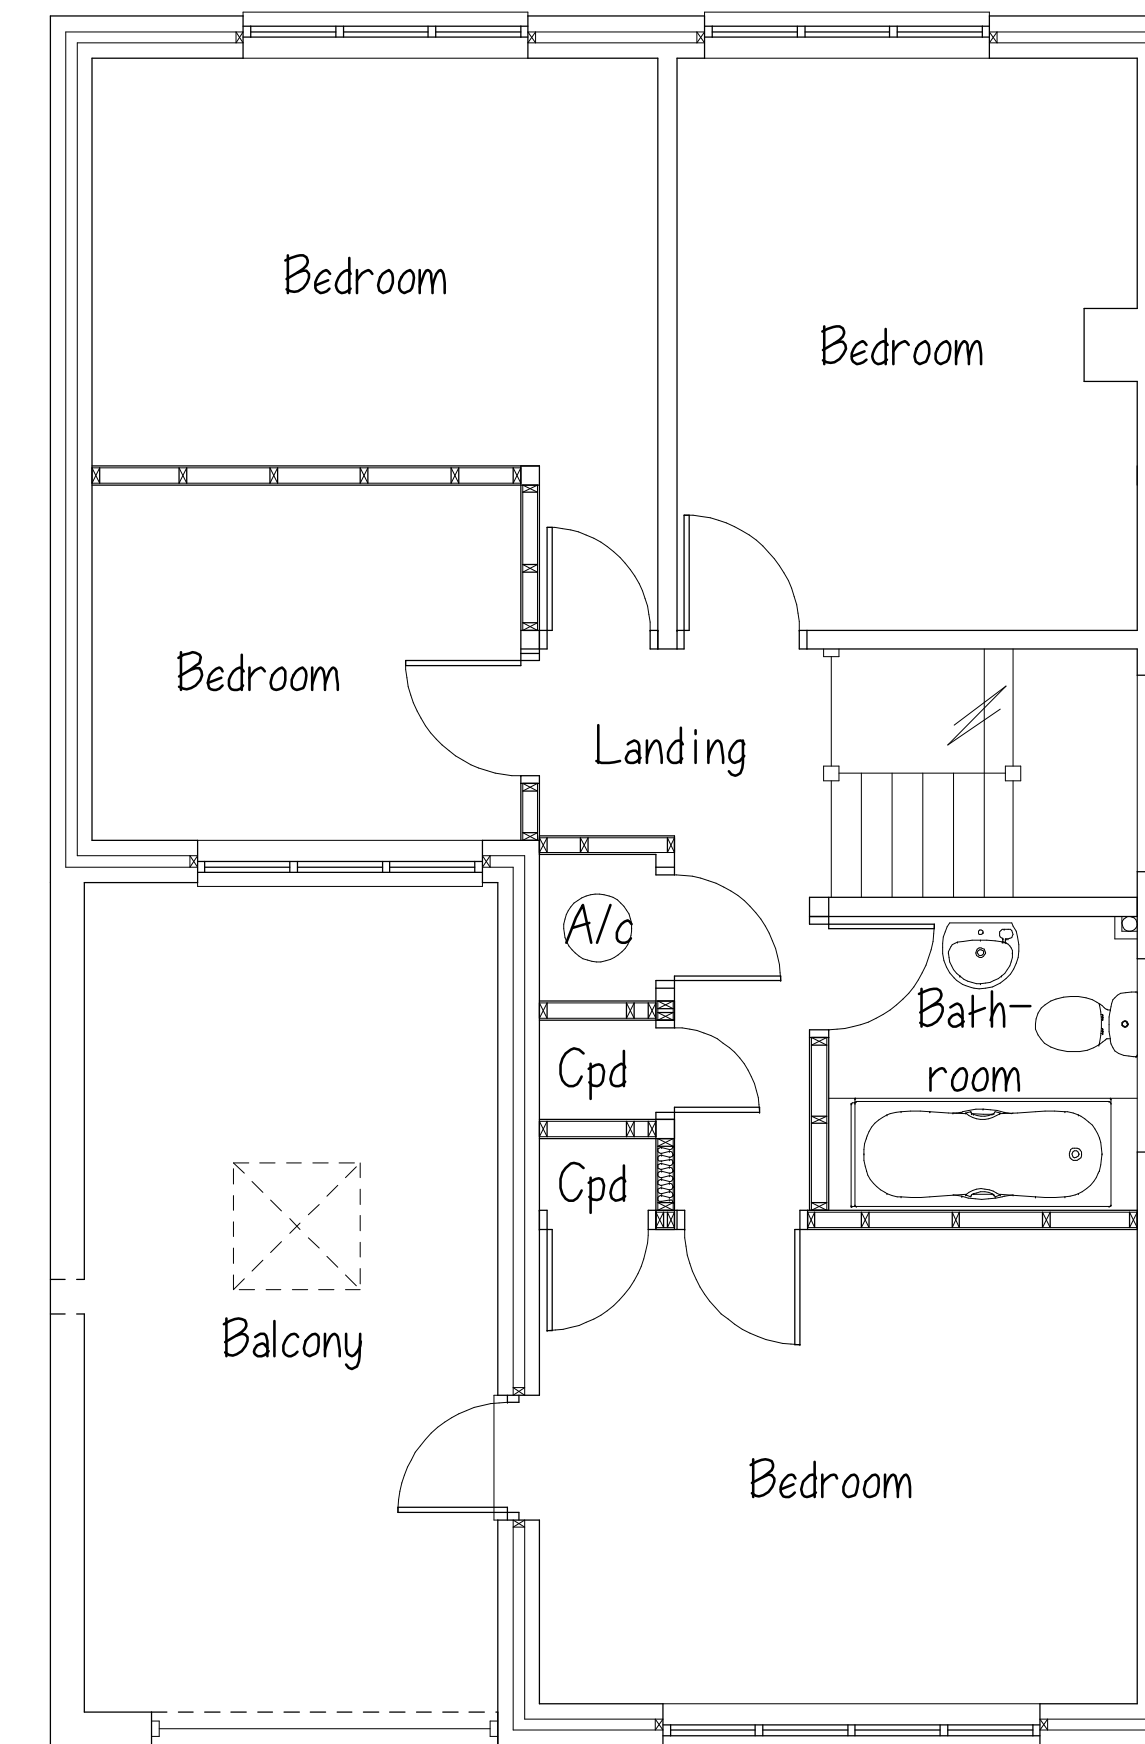

First Floor Plan

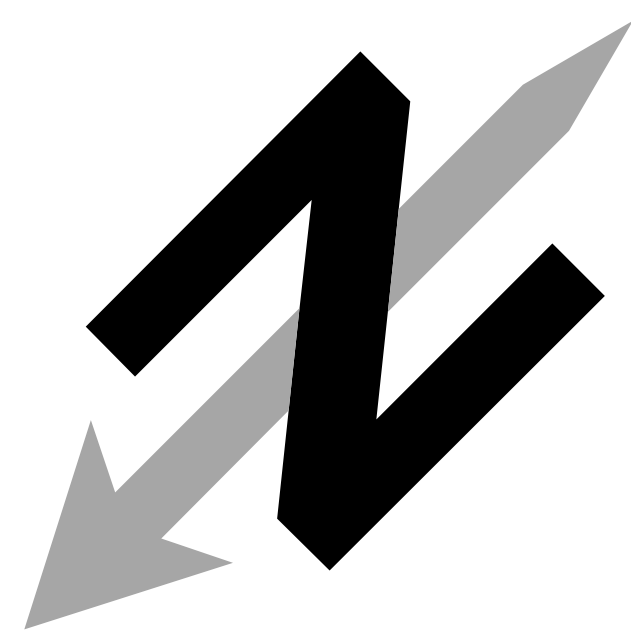

Floor Plans Scale Bar 1:50



Jem Musselwhite C.Build E FCABE, MIET, MconstM.
Chartered Building Engineer & Surveyor.

106 Buriton Road, Winchester, Hants. SO22 6JF.
Tel 07758 746207 - e-mail jem@jem-musselwhite.co.uk
www.jem-musselwhite.co.uk

14 Brook Way, Romsey.

Extensions & Alterations To Dwelling.

for Mr. & Mrs. S. Morris.

As Existing Floor Plans & Elevations.

Scales 1:50 & 1:100 @ A1 Sized Paper. Dwg. No. 2023029/001.