



GROUND FLOOR / SITE PLAN




FIRST FLOOR

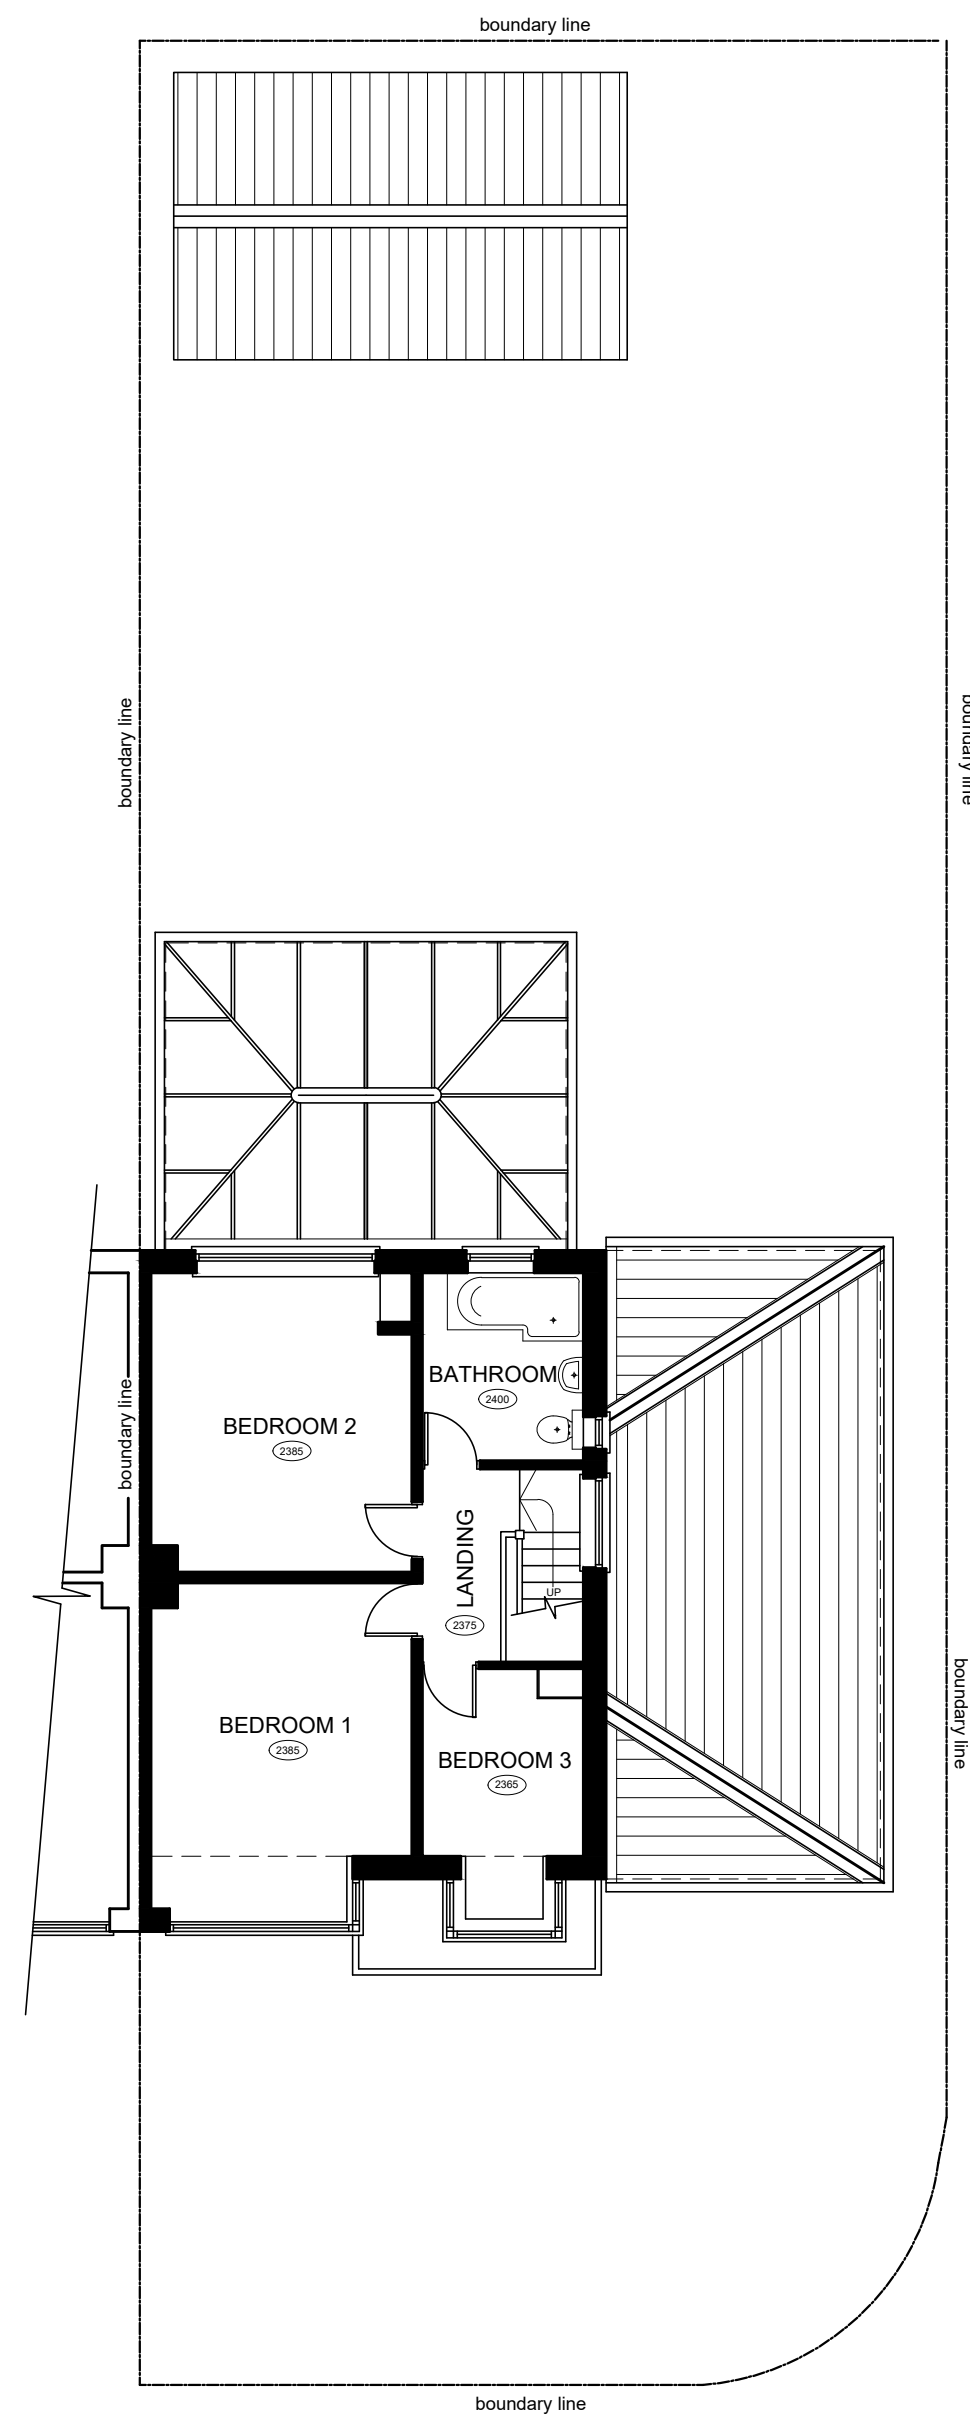

FRONT ELEVATION

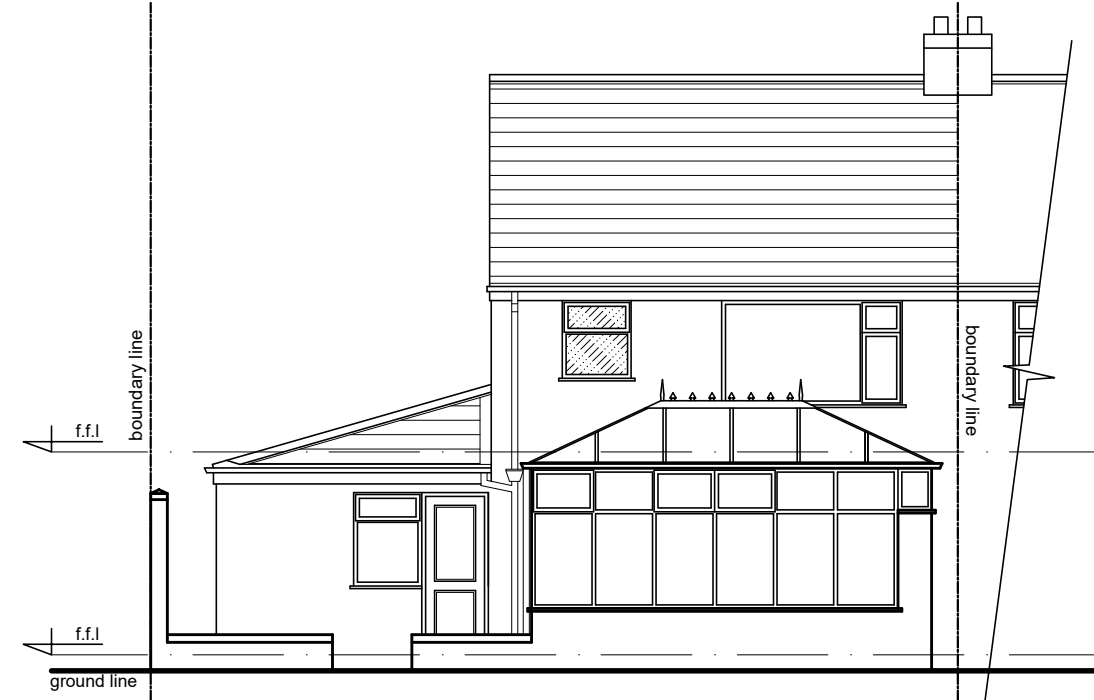


REAR ELEVATION

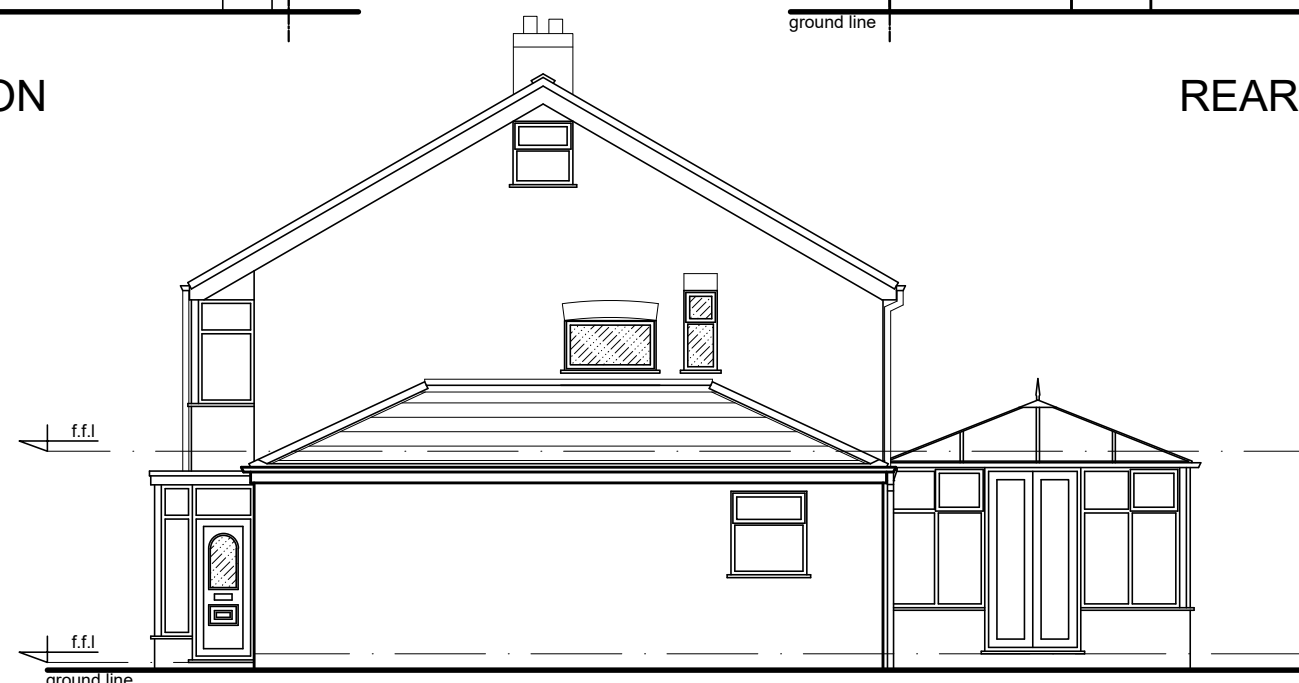


RIGHT SIDE ELEVATION

1:100 scale bar 0 1 2 3 4 5metres

EXISTING PLANS AND ELEVATIONS

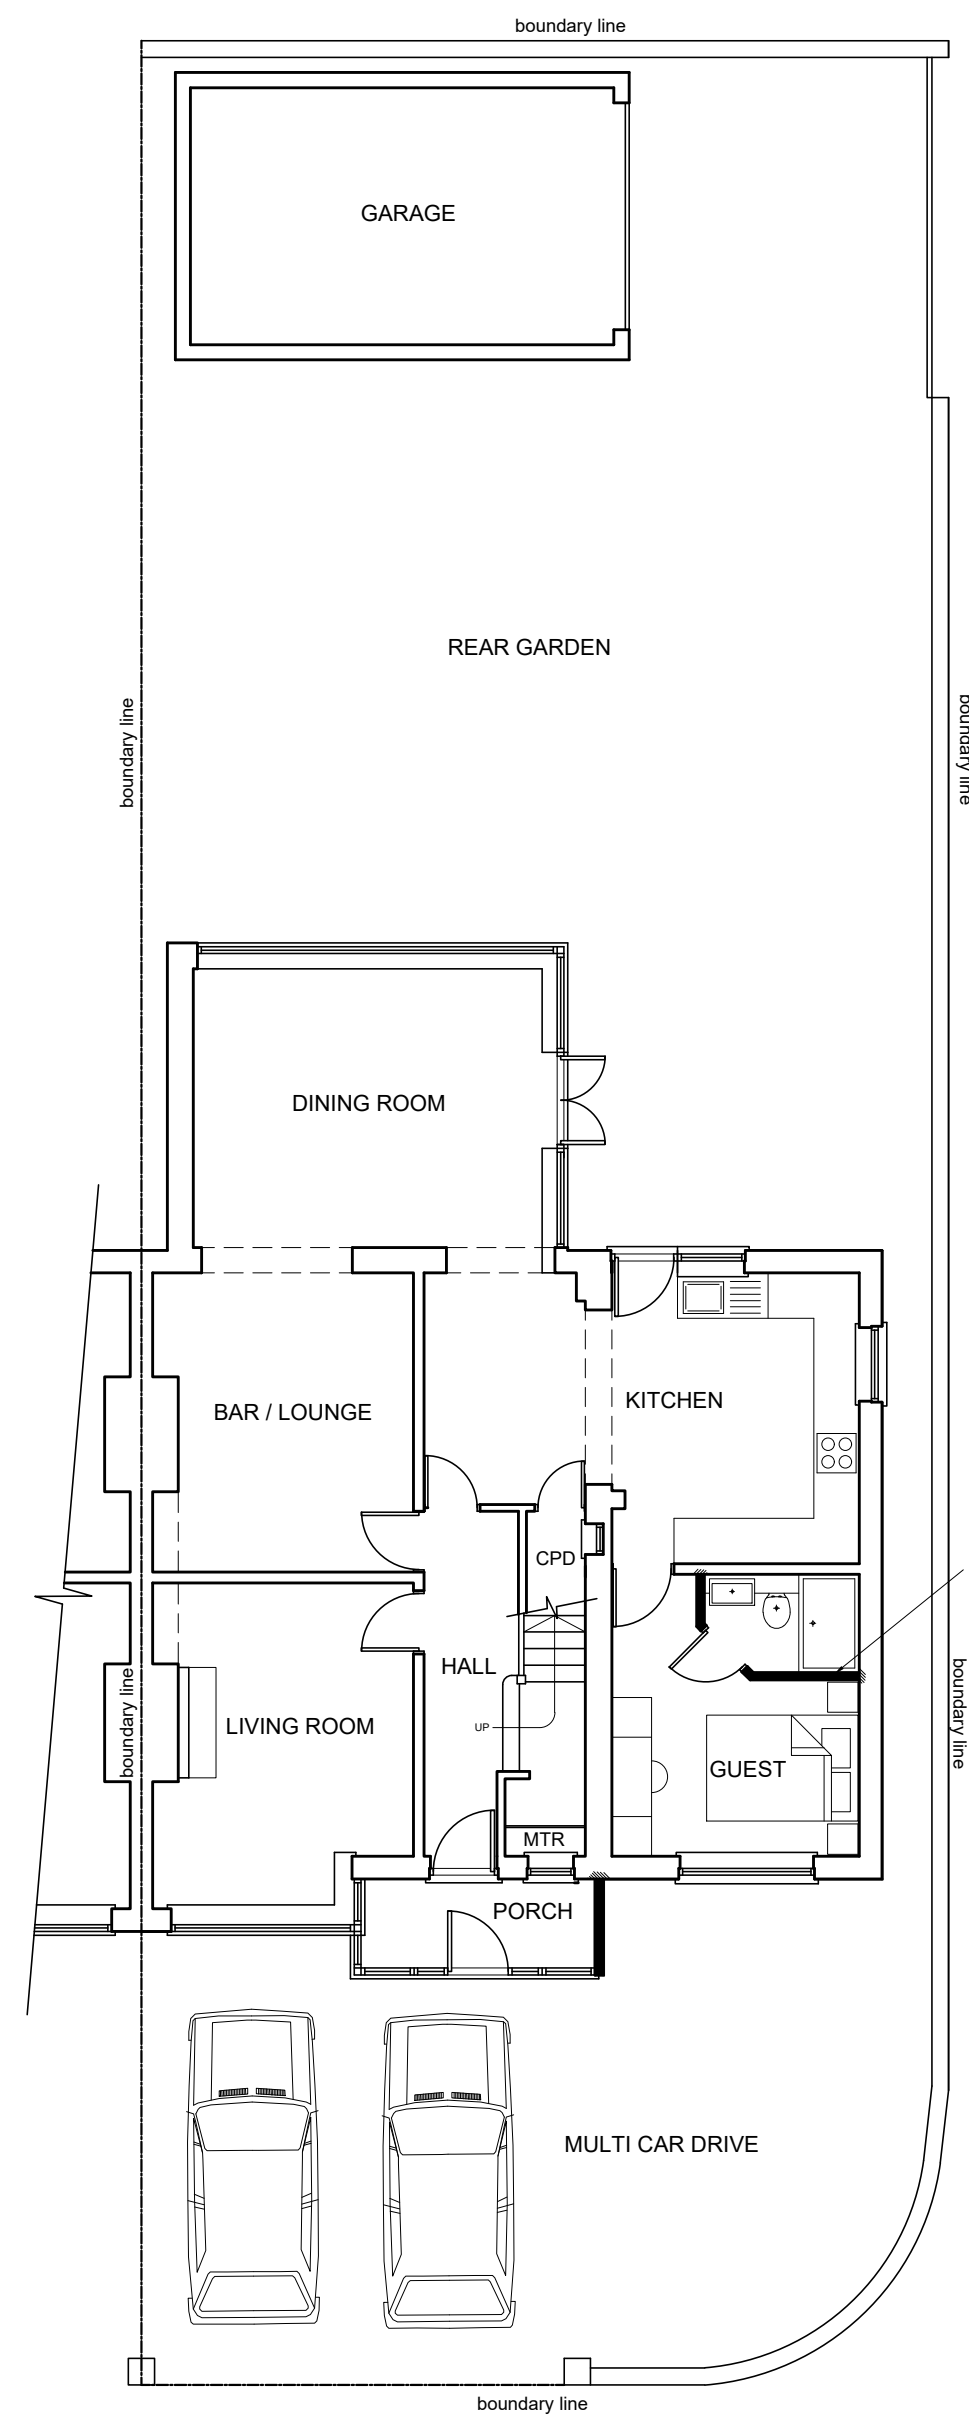


GROUND FLOOR / SITE PLAN

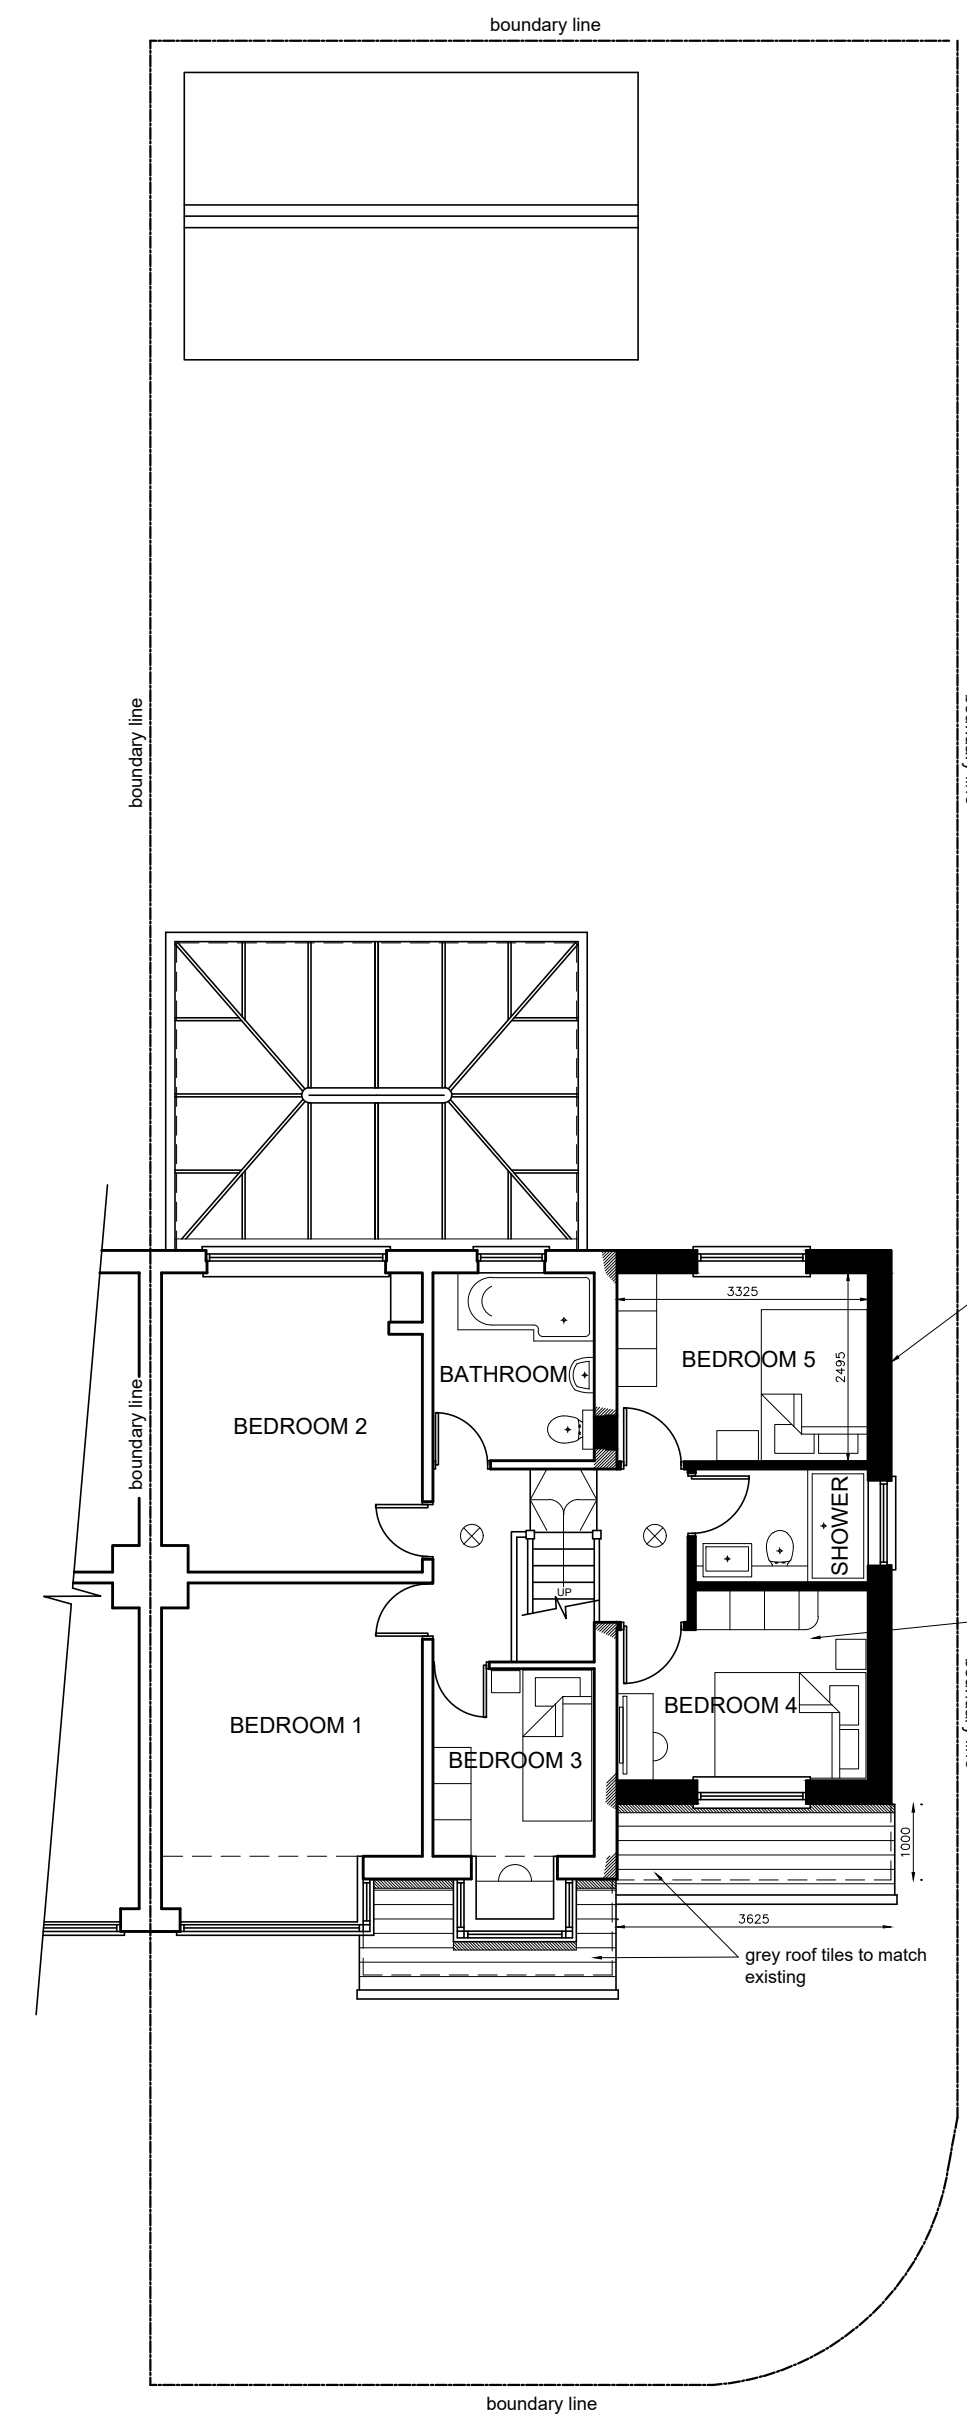


FIRST FLOOR



FRONT ELEVATION

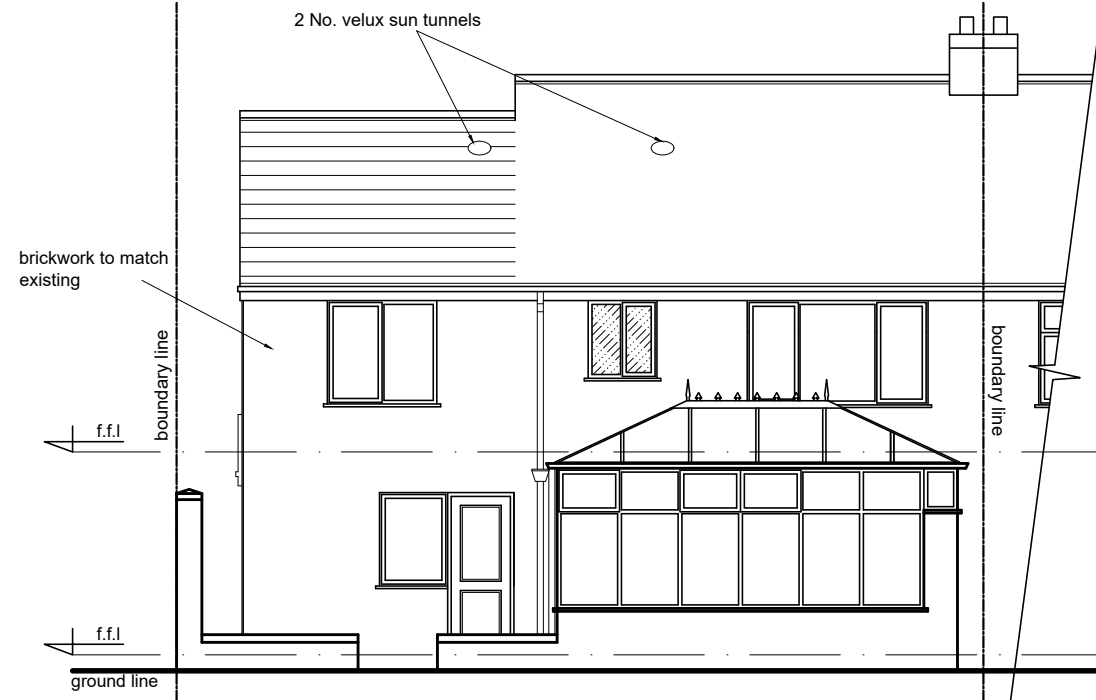

REAR ELEVATION

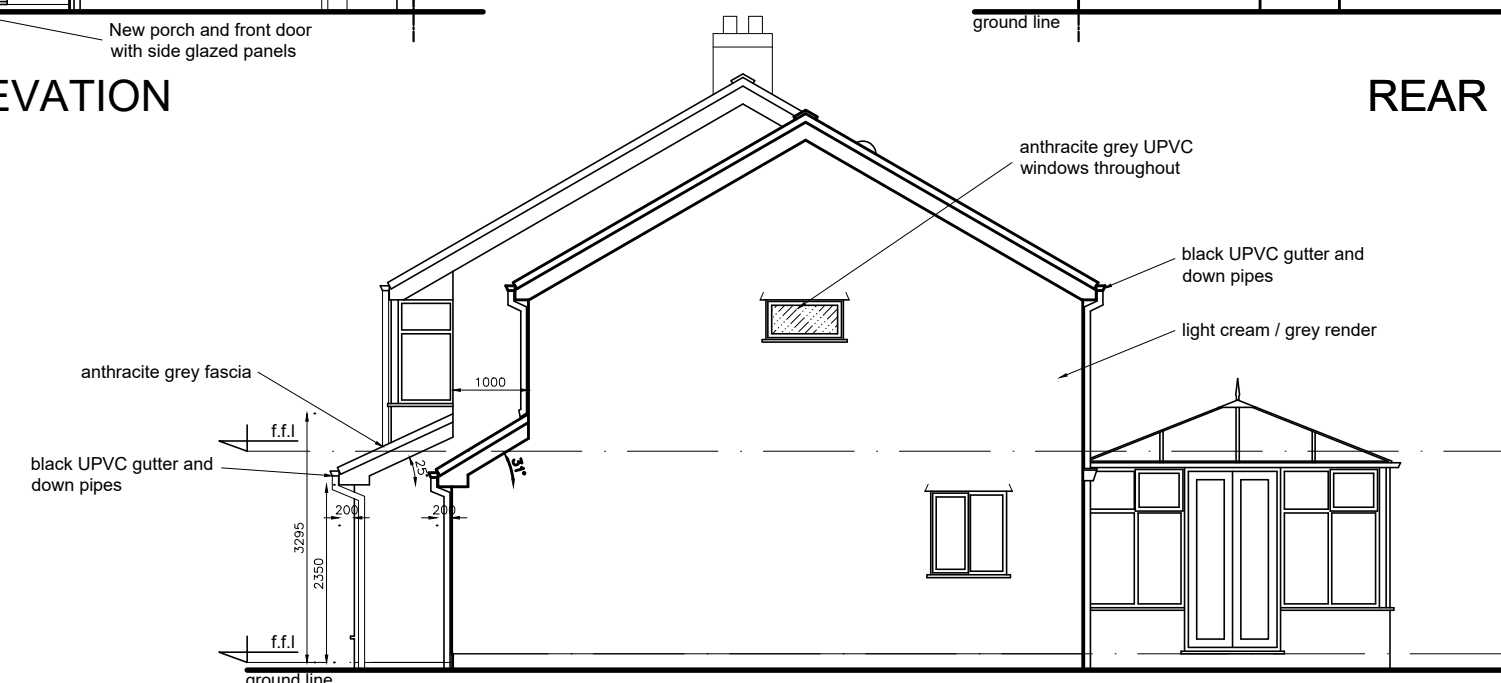

RIGHT SIDE ELEVATION

1:100 scale bar 0 1 2 3 4 5metres

PREVIOUSLY APPROVED PLANS AND ELEVATIONS

R J G Architecture Ltd For All Your Architectural Design Requirements Tel : 01625 341 644 e-mail: info@rjgdesign.co.uk	Project 722 Warrington Road Rainhill Merseyside		Drawn by BOR	Scale 1:100	Date Mar. '24
	Draw Title Previously Approved Plans & Elevations		Draw No 1625/AP/01	Rev	