




FLOOR PLAN

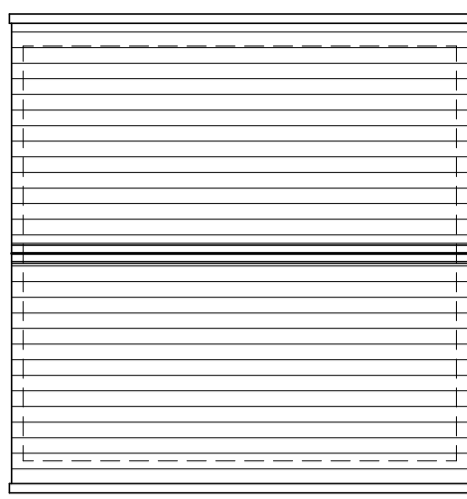


ROOF COVER PLAN

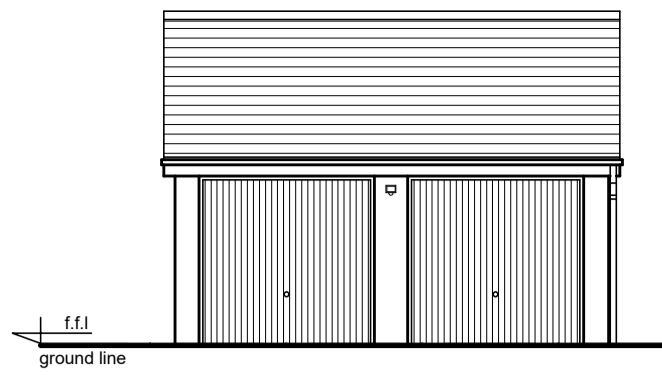


FRONT ELEVATION

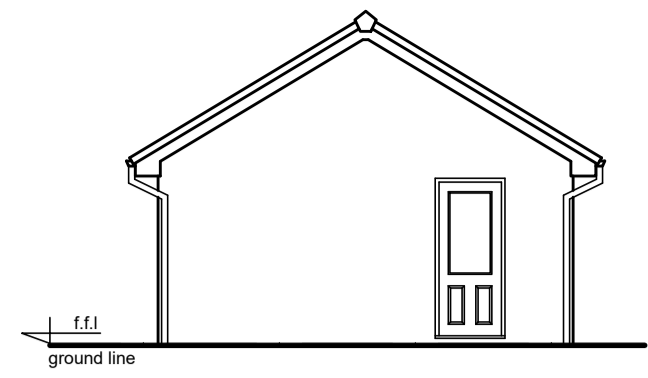

RIGHT SIDE ELEVATION

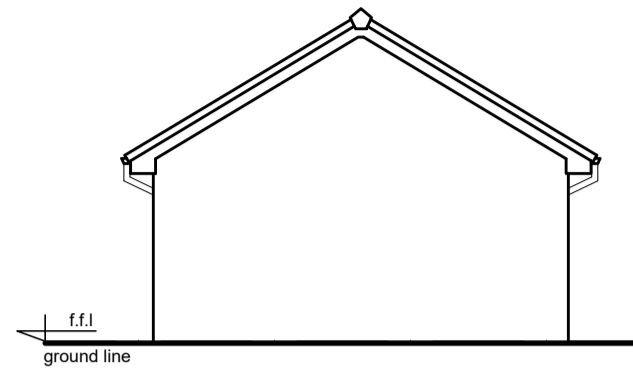

LEFT SIDE ELEVATION

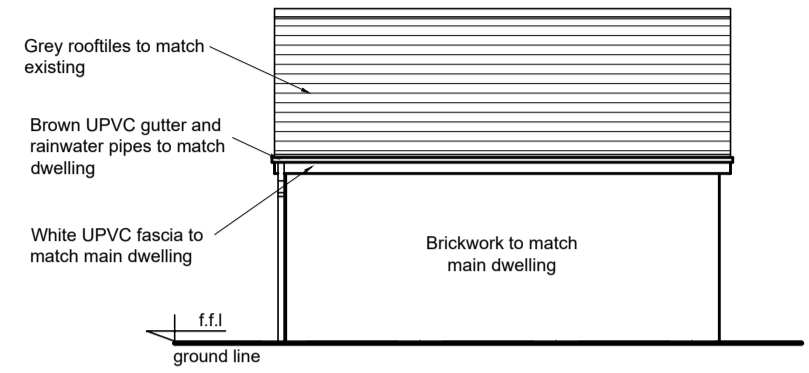


REAR ELEVATION

Grey roof tiles to match existing
Brown UPVC gutter and rainwater pipes to match dwelling
White UPVC fascia to match main dwelling
Brickwork to match main dwelling


PROPOSED GARAGE PLANS & ELEVATIONS

1:100 scale bar 0 1 2 3 4 5metres

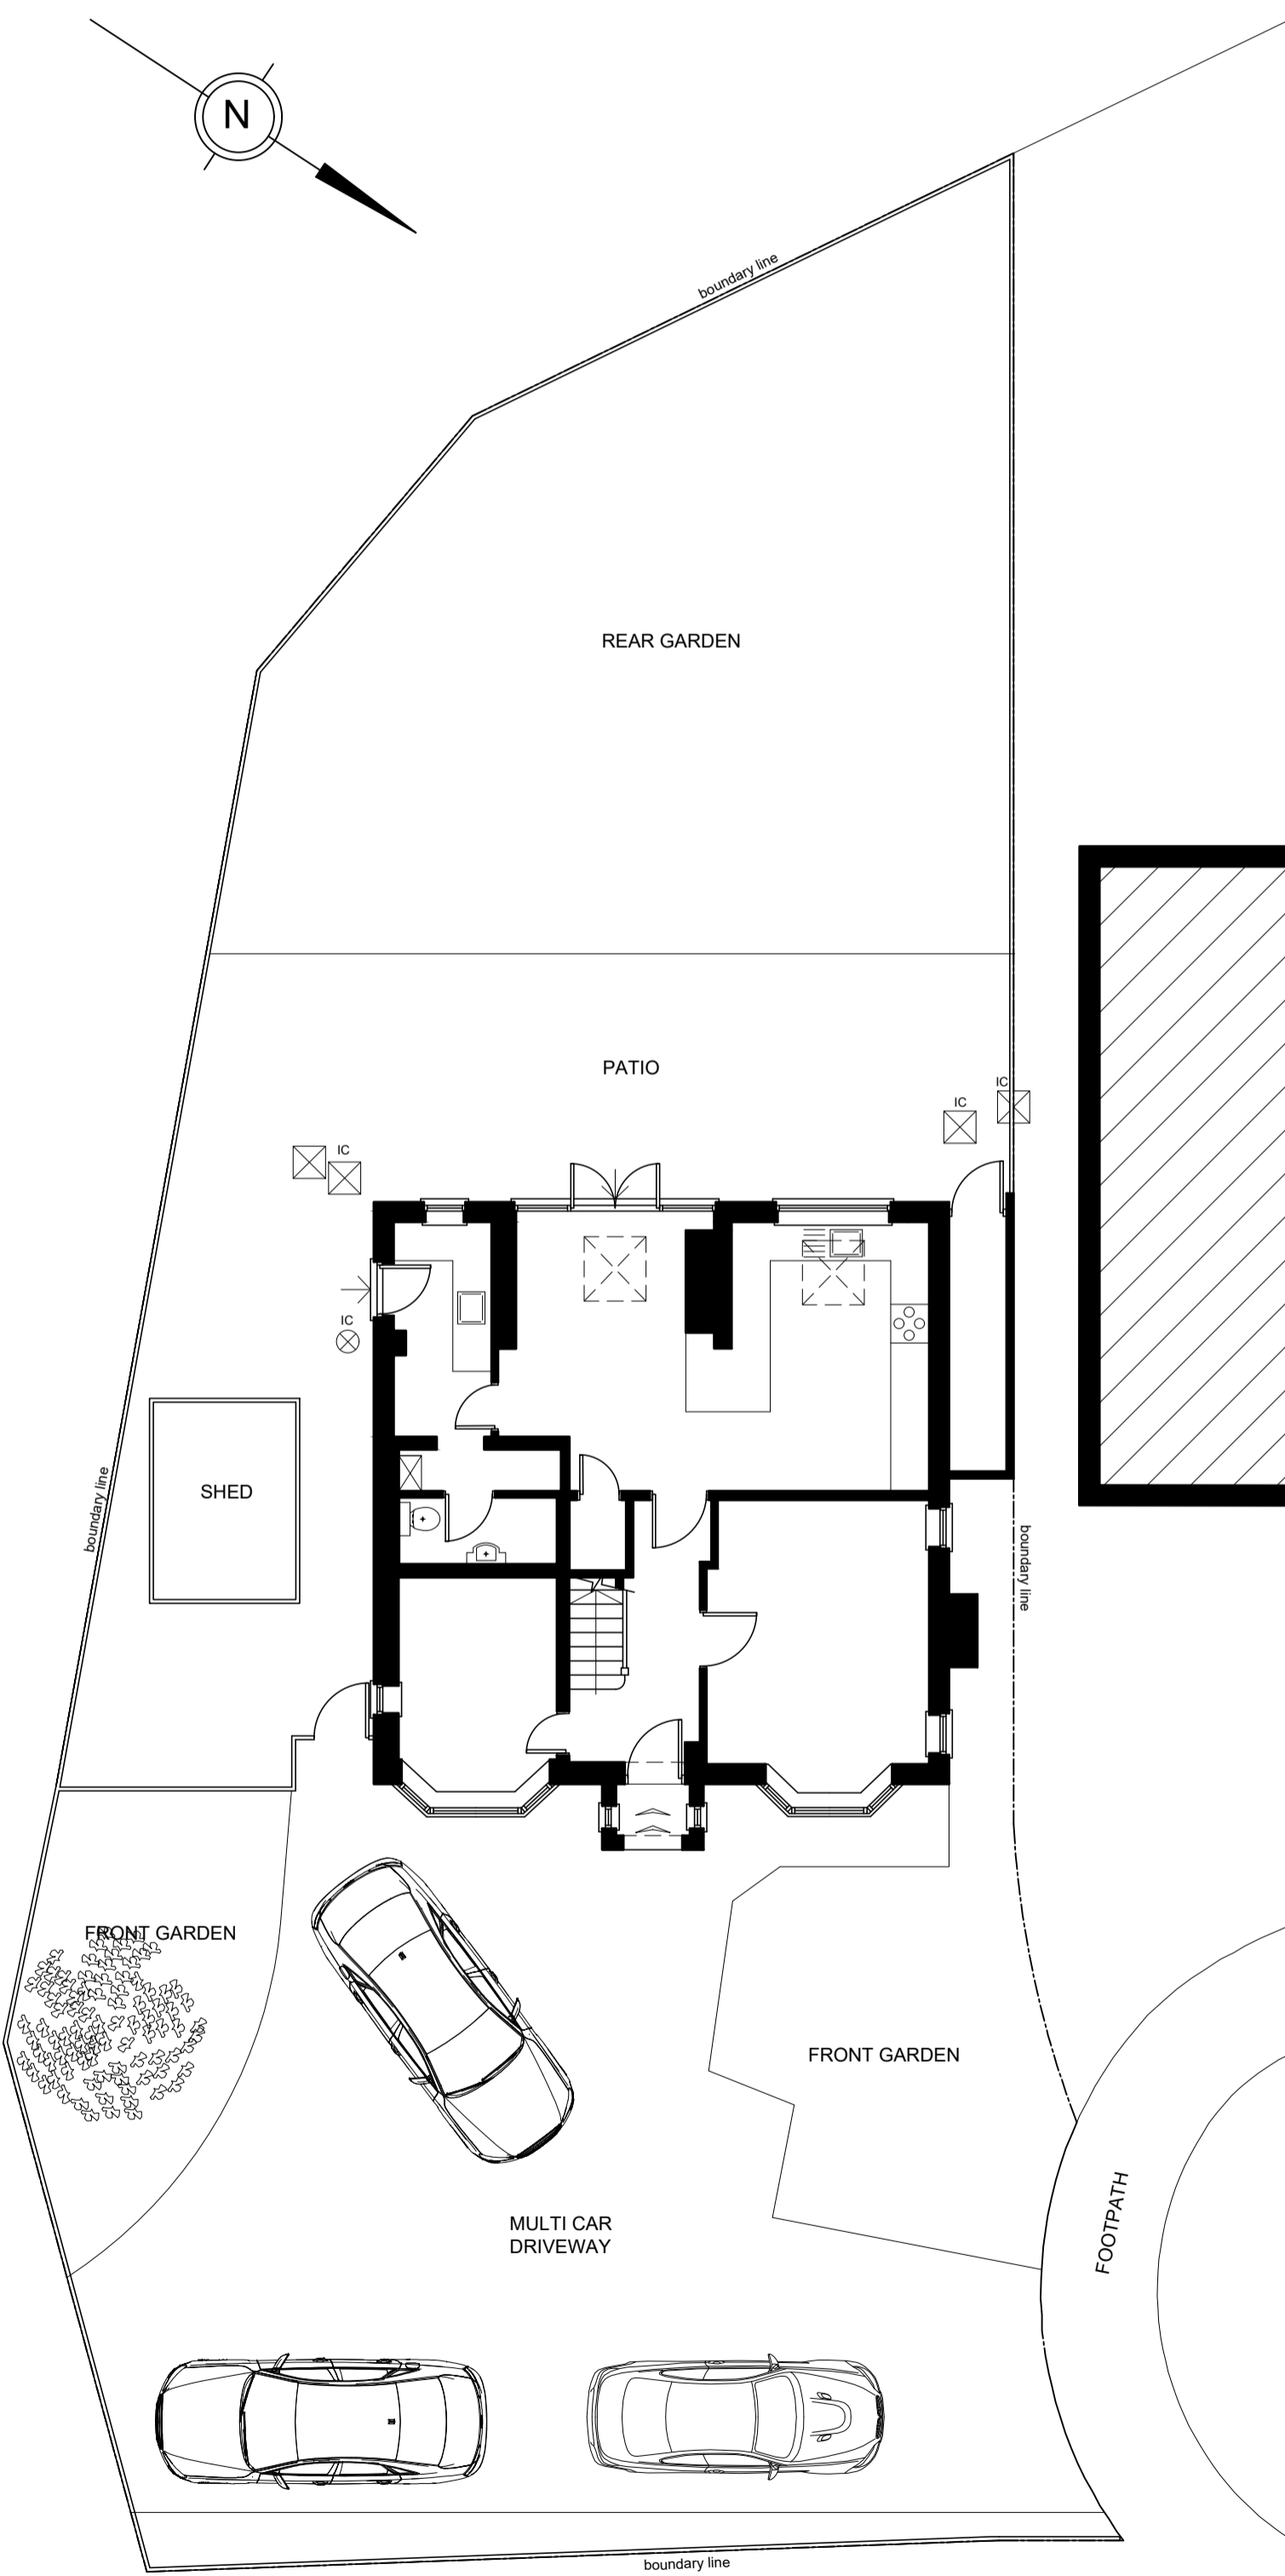

1:100 scale bar 0 1 2 3 4 5metres

EXISTING SITE BLOCK PLAN

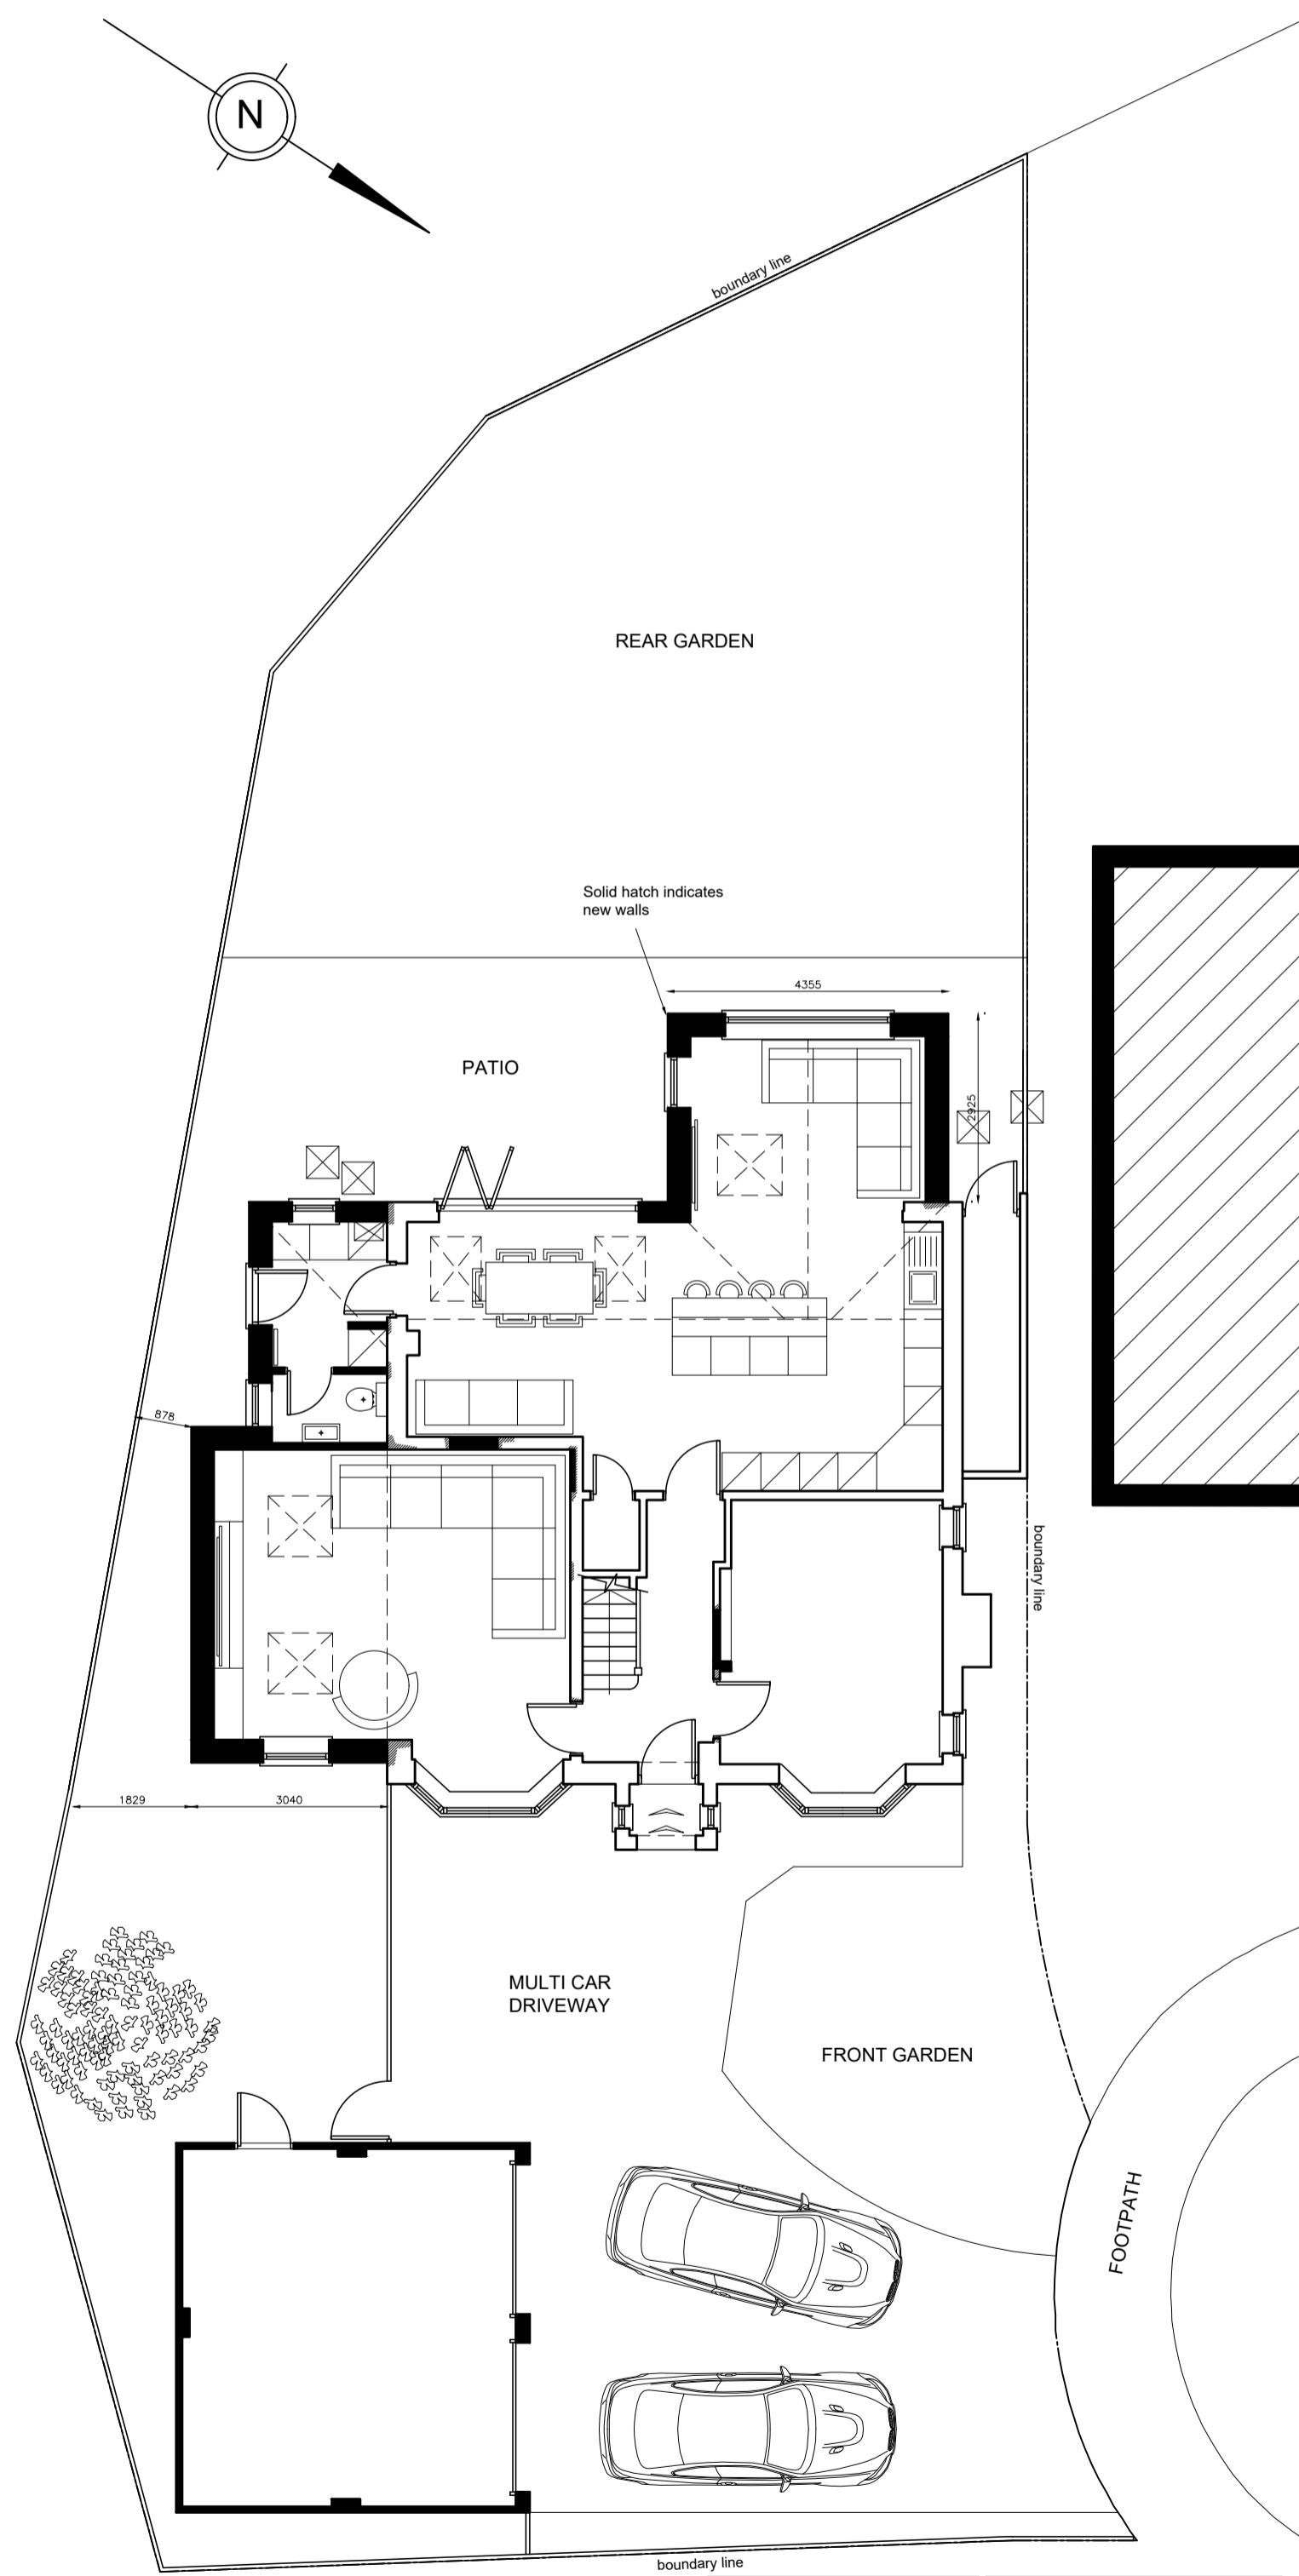

1:100 scale bar 0 1 2 3 4 5metres

PROPOSED SITE BLOCK PLAN

<p>RJG Architecture LTD For All Your Architectural Design Requirements</p> <p>Tel : 01744 419419 e-mail: info@rjgarchitecture.co.uk</p>	<p>Project 47 Heatherleigh Nutgrove St Helens</p>
	<p>Dwg Title Existing and proposed plans and elevations</p>
<p>Dwg No 01829/SK/02</p>	<p>Rev</p>
<p>Drawn by L J</p>	<p>Scale ●A1 1:100</p>
<p>1. Figured dimensions to be followed in preference to scale. 2. All dimensions to be checked on site. 3. This drawing remains the copyright of the architect and may not be copied without prior consent.</p>	<p>Date Mar.'24</p>