



NOTES:

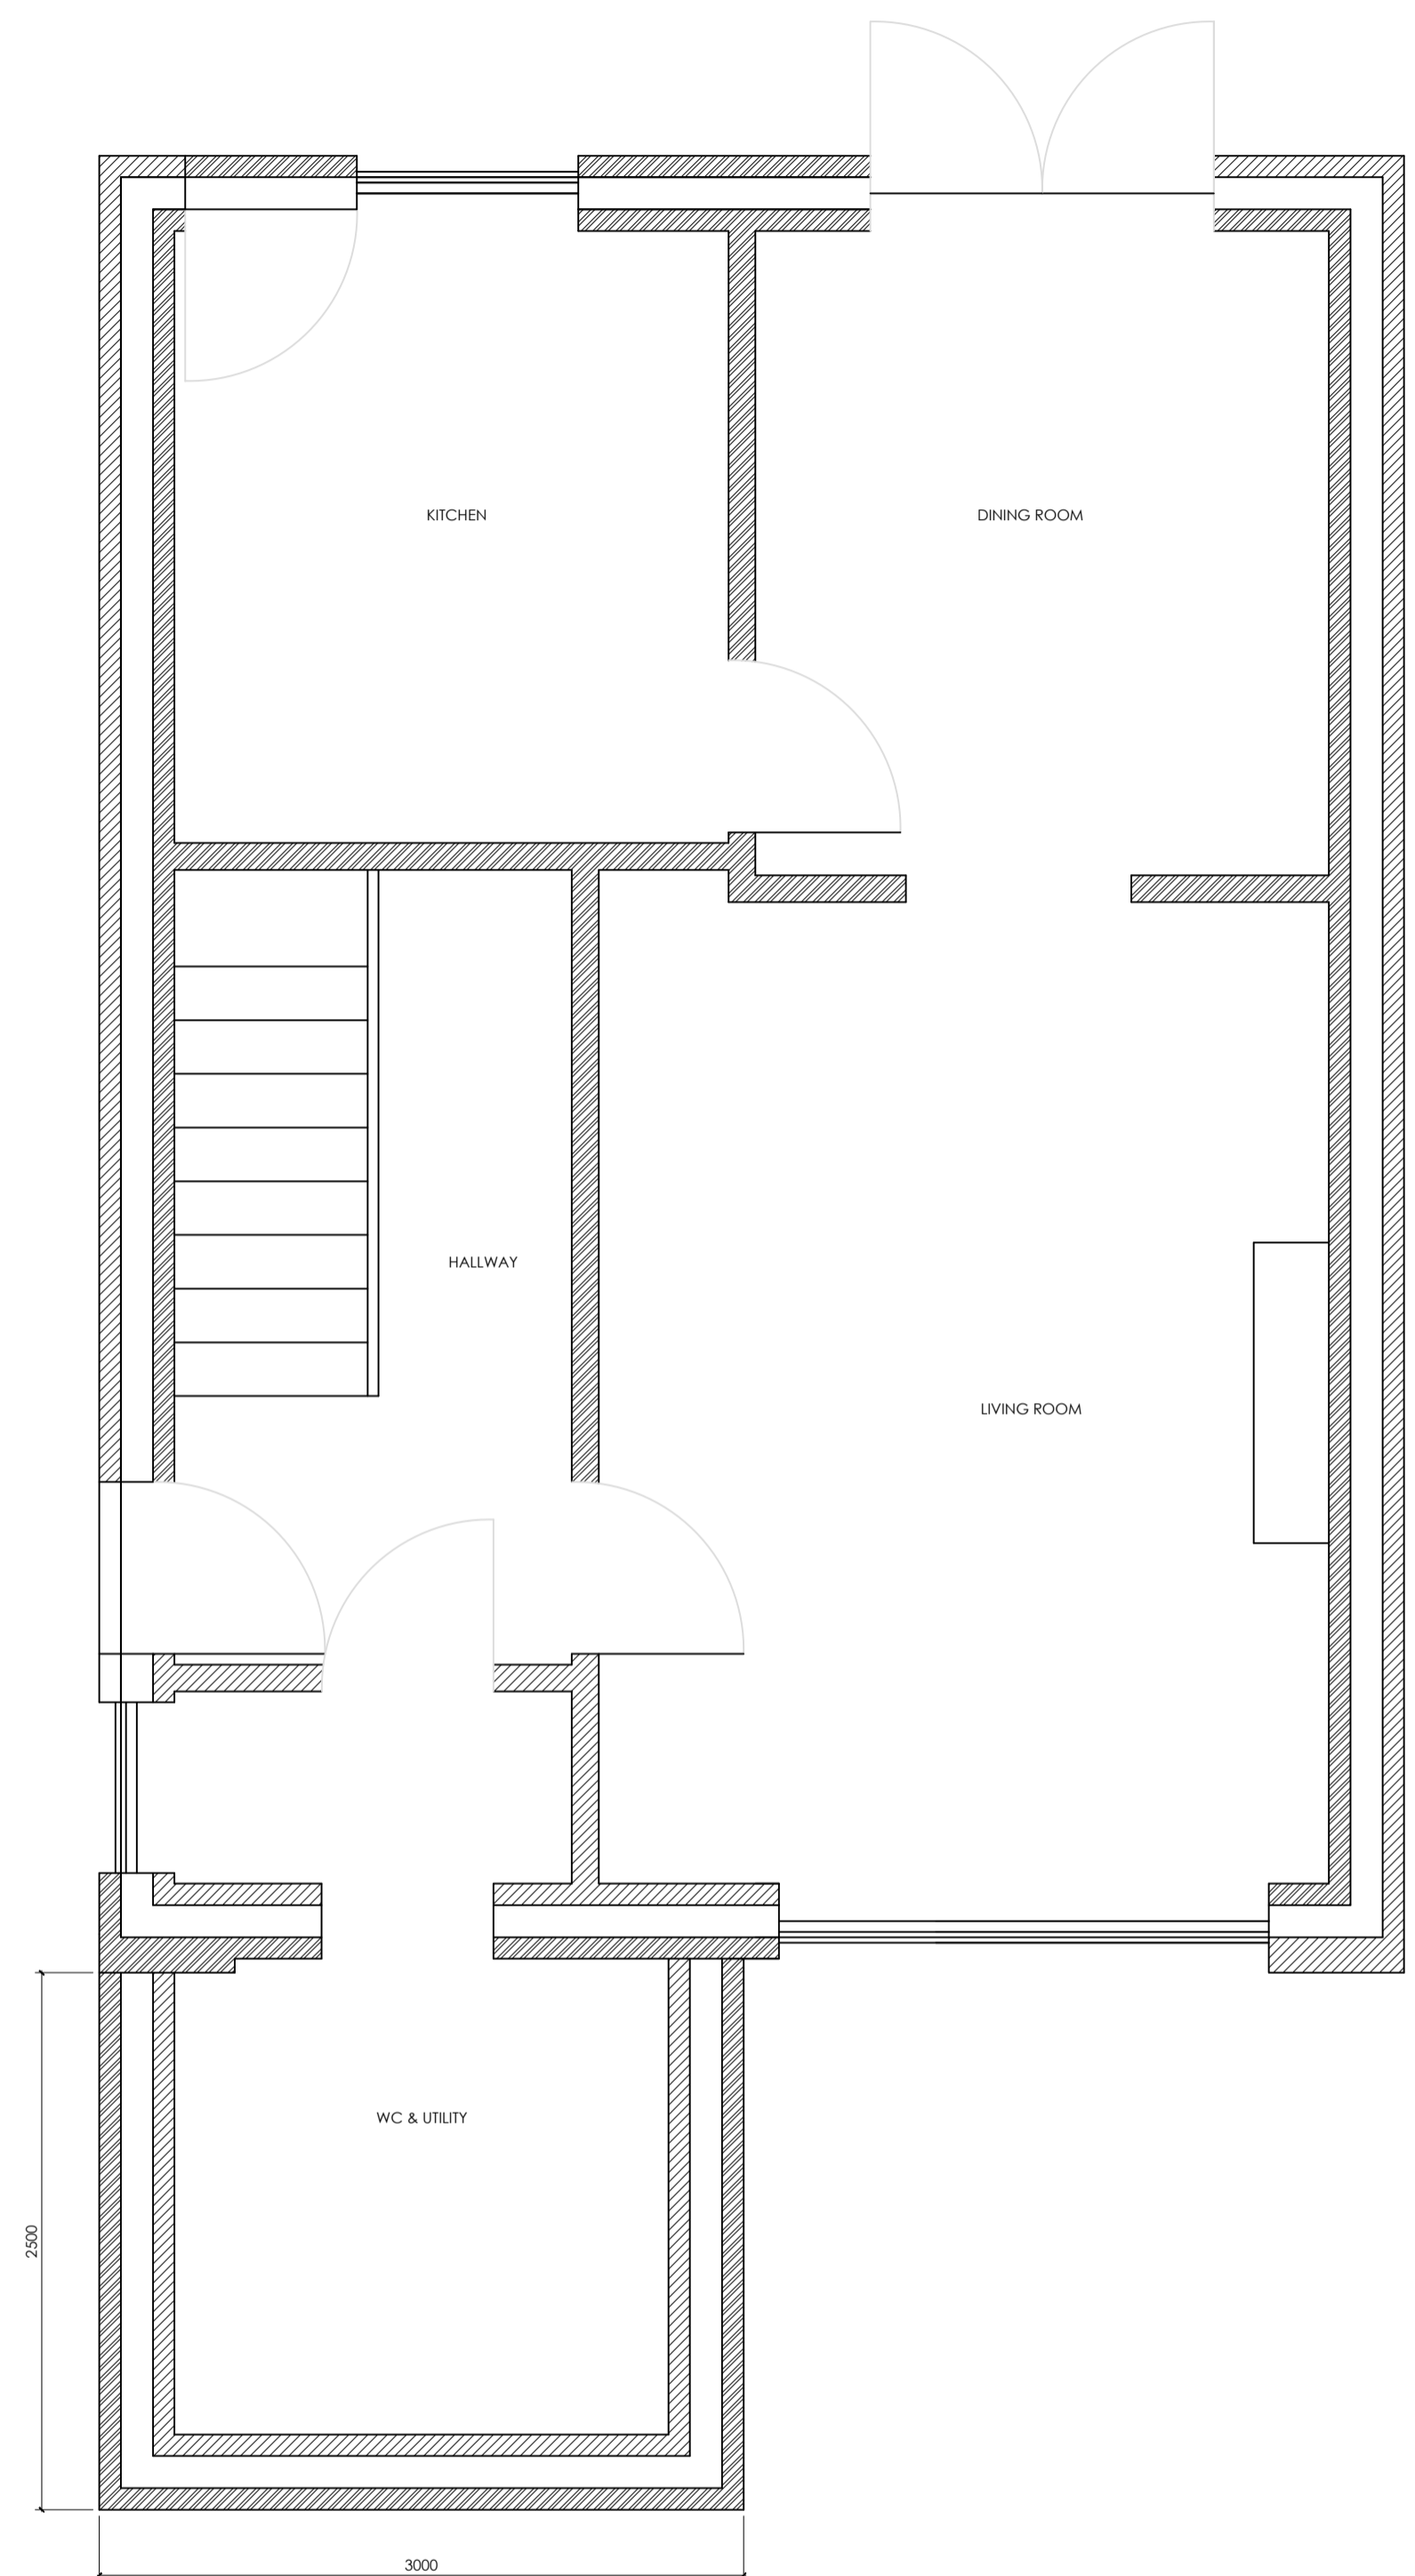


PROPOSED GROUND FLOOR

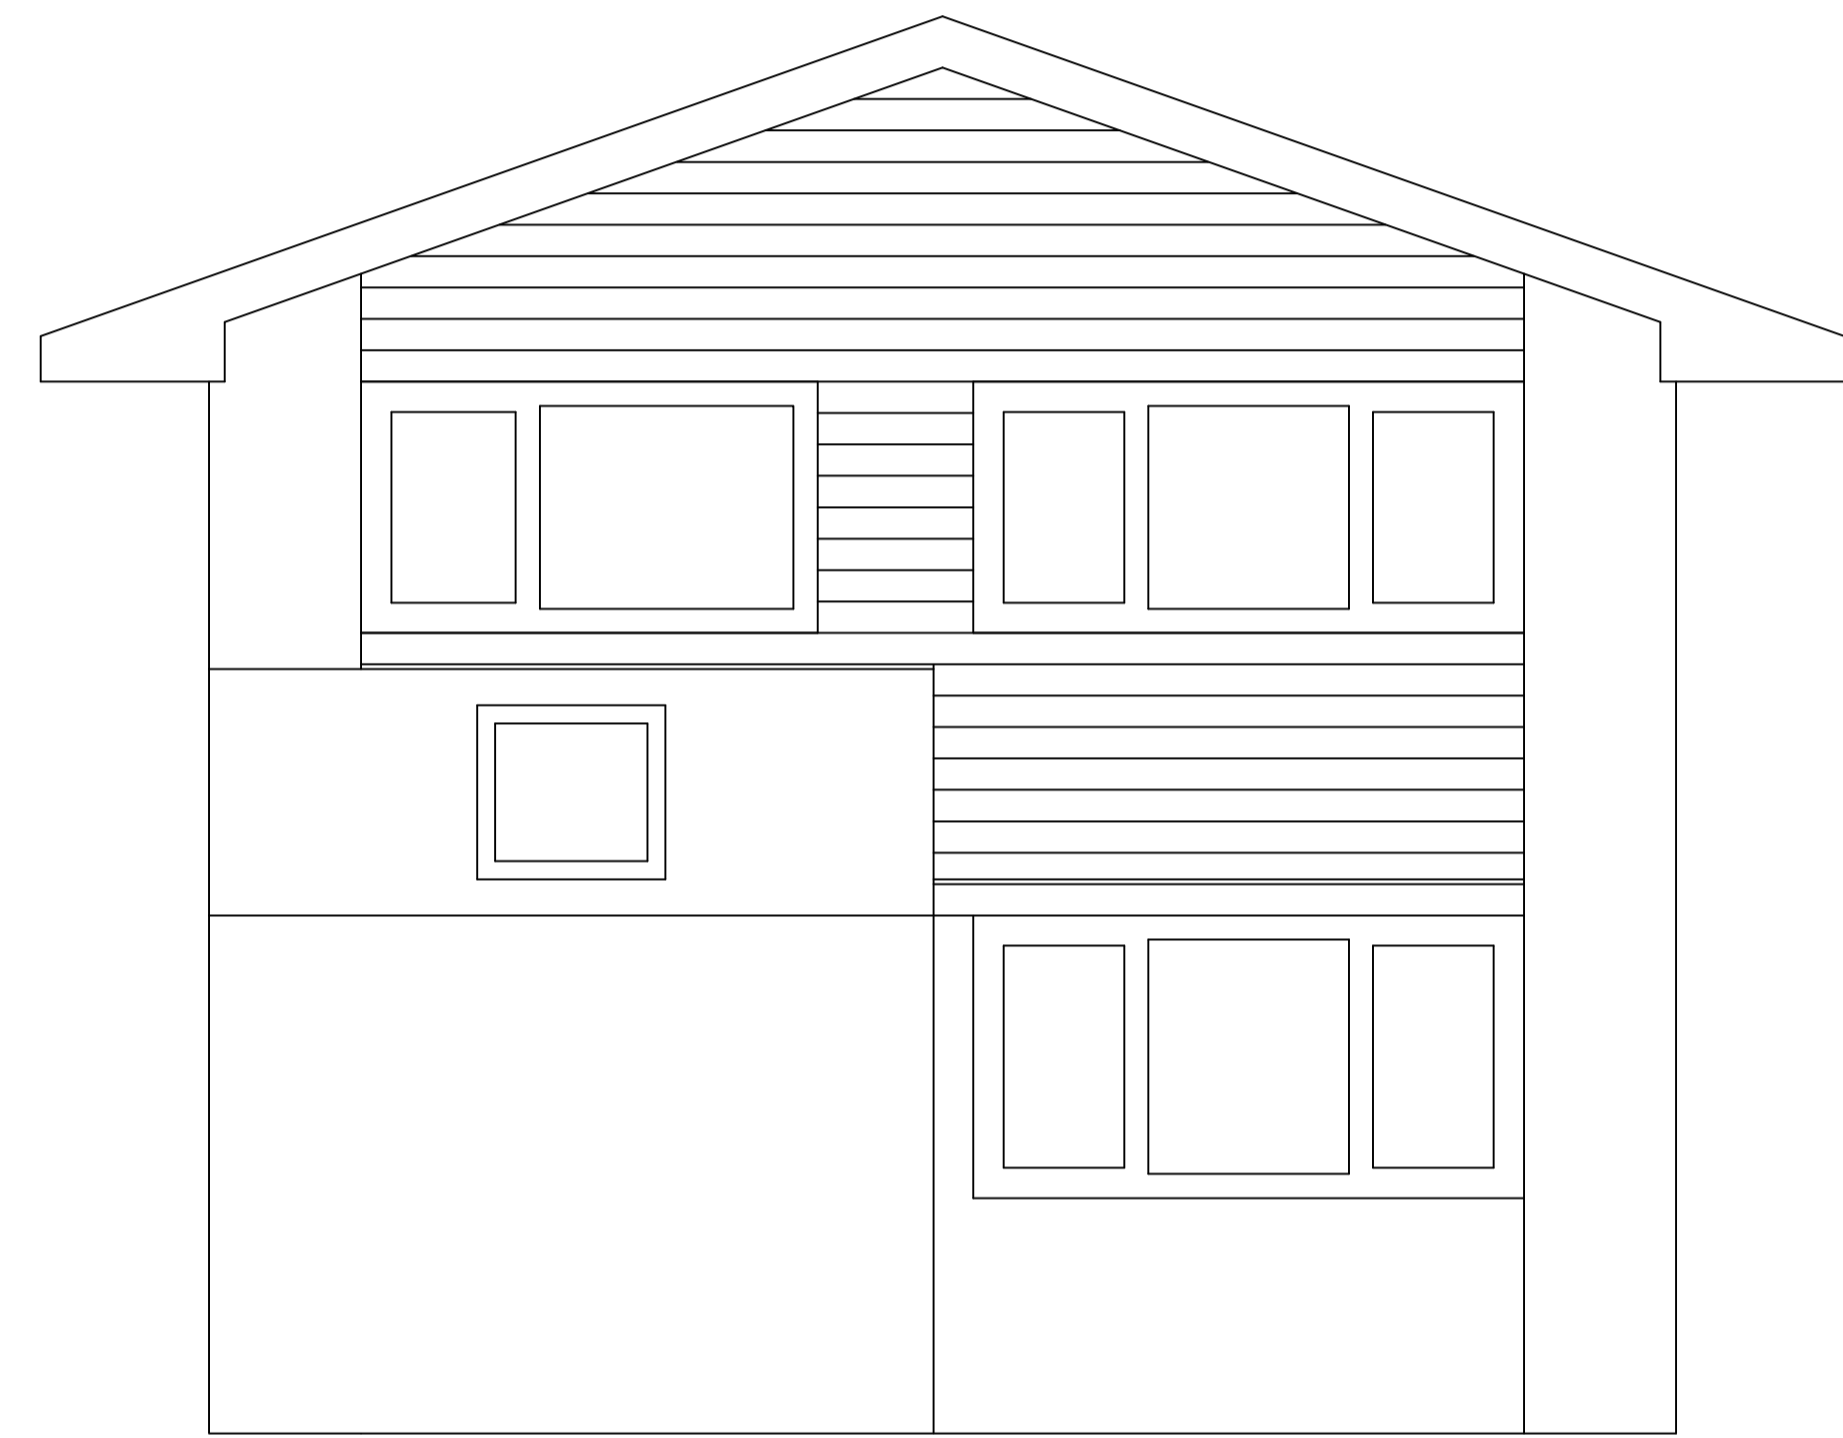

PROPOSED FRONT ELEVATION

P1	MM/DD/YY	RAD	FIRST ISSUE
REV	DATE	BY	DESCRIPTION

DRAWING STATUS		INFORMATION	
			
CLIENT			
MR & MRS NASH			
PROJECT			
FRONT EXTENSION 119 FINCH ROAD			
DRAWING TITLE			
PRPOSED GROUND FLOOR GA AND FRONT ELEVATION			

DRAWING No.	REV.			
SCALE	DATE	DRAWN	CHECKED	SHT.
	17/08/23	RAD	RAD	A1

This drawing is © copyright Marbas Group Limited.  
No unauthorised reproduction of any kind is permitted.