



10cm



*EXISTING ROOF PLAN 1:50*

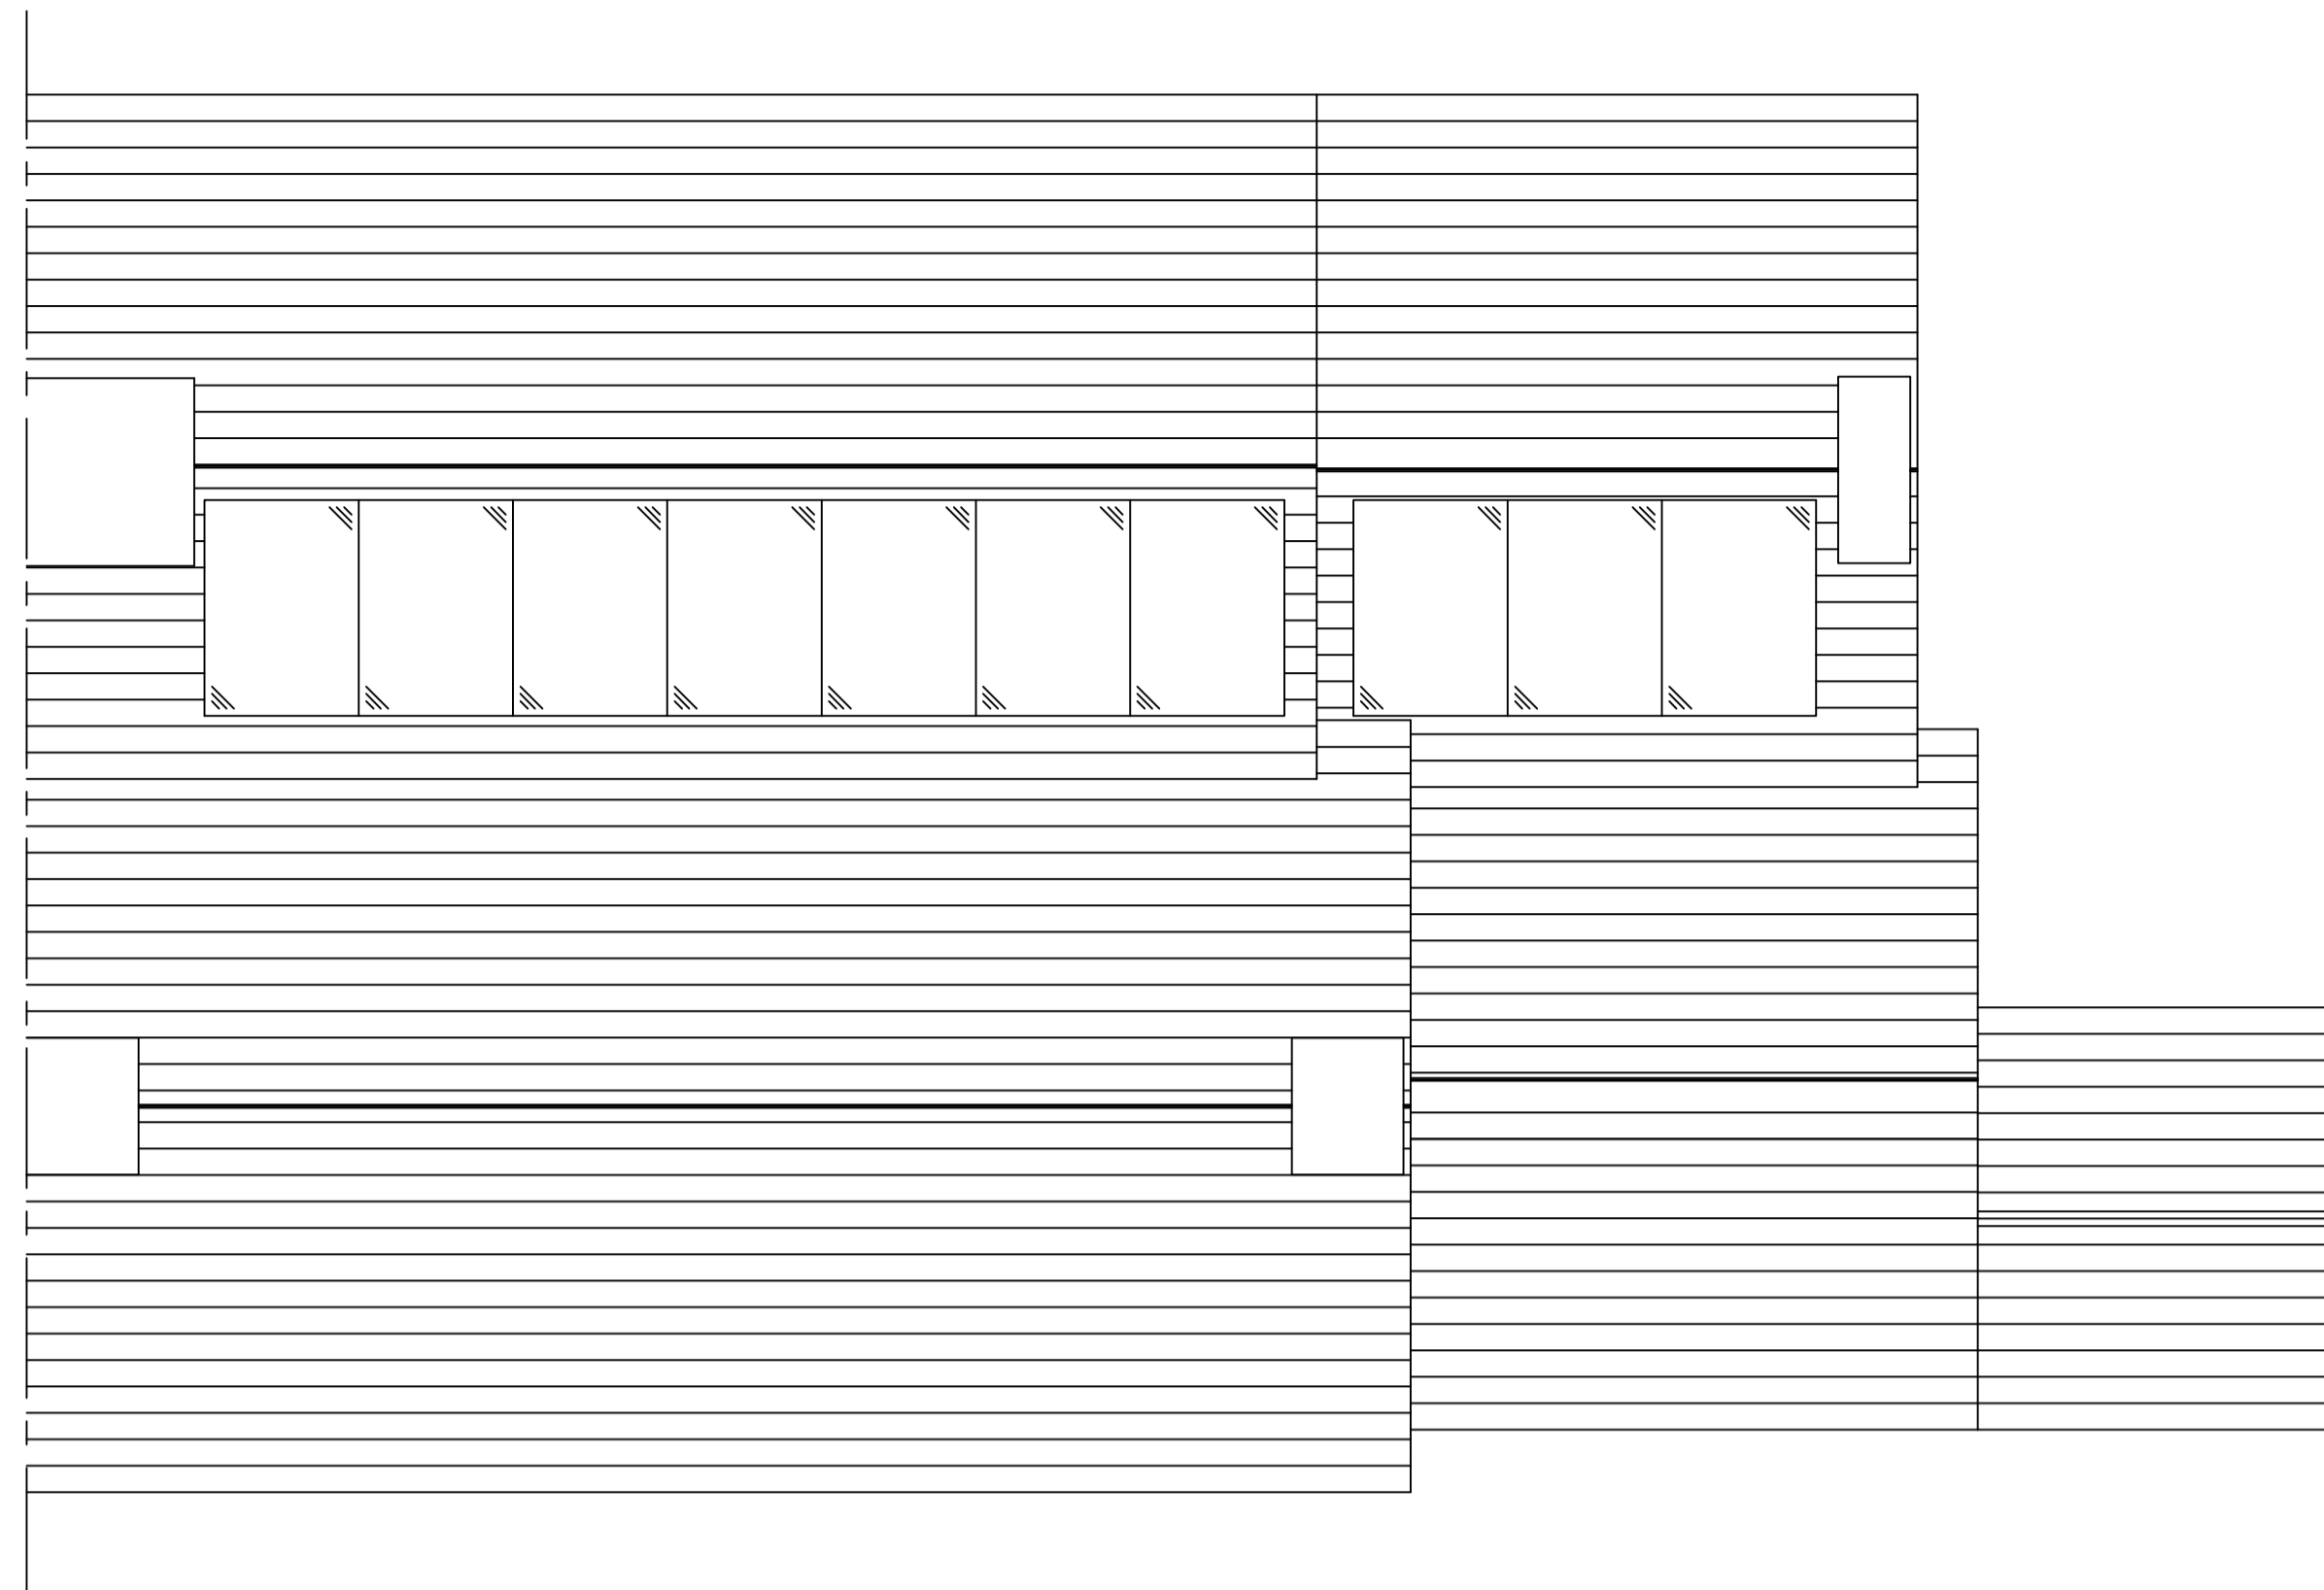

*PROPOSED ROOF PLAN 1:50*

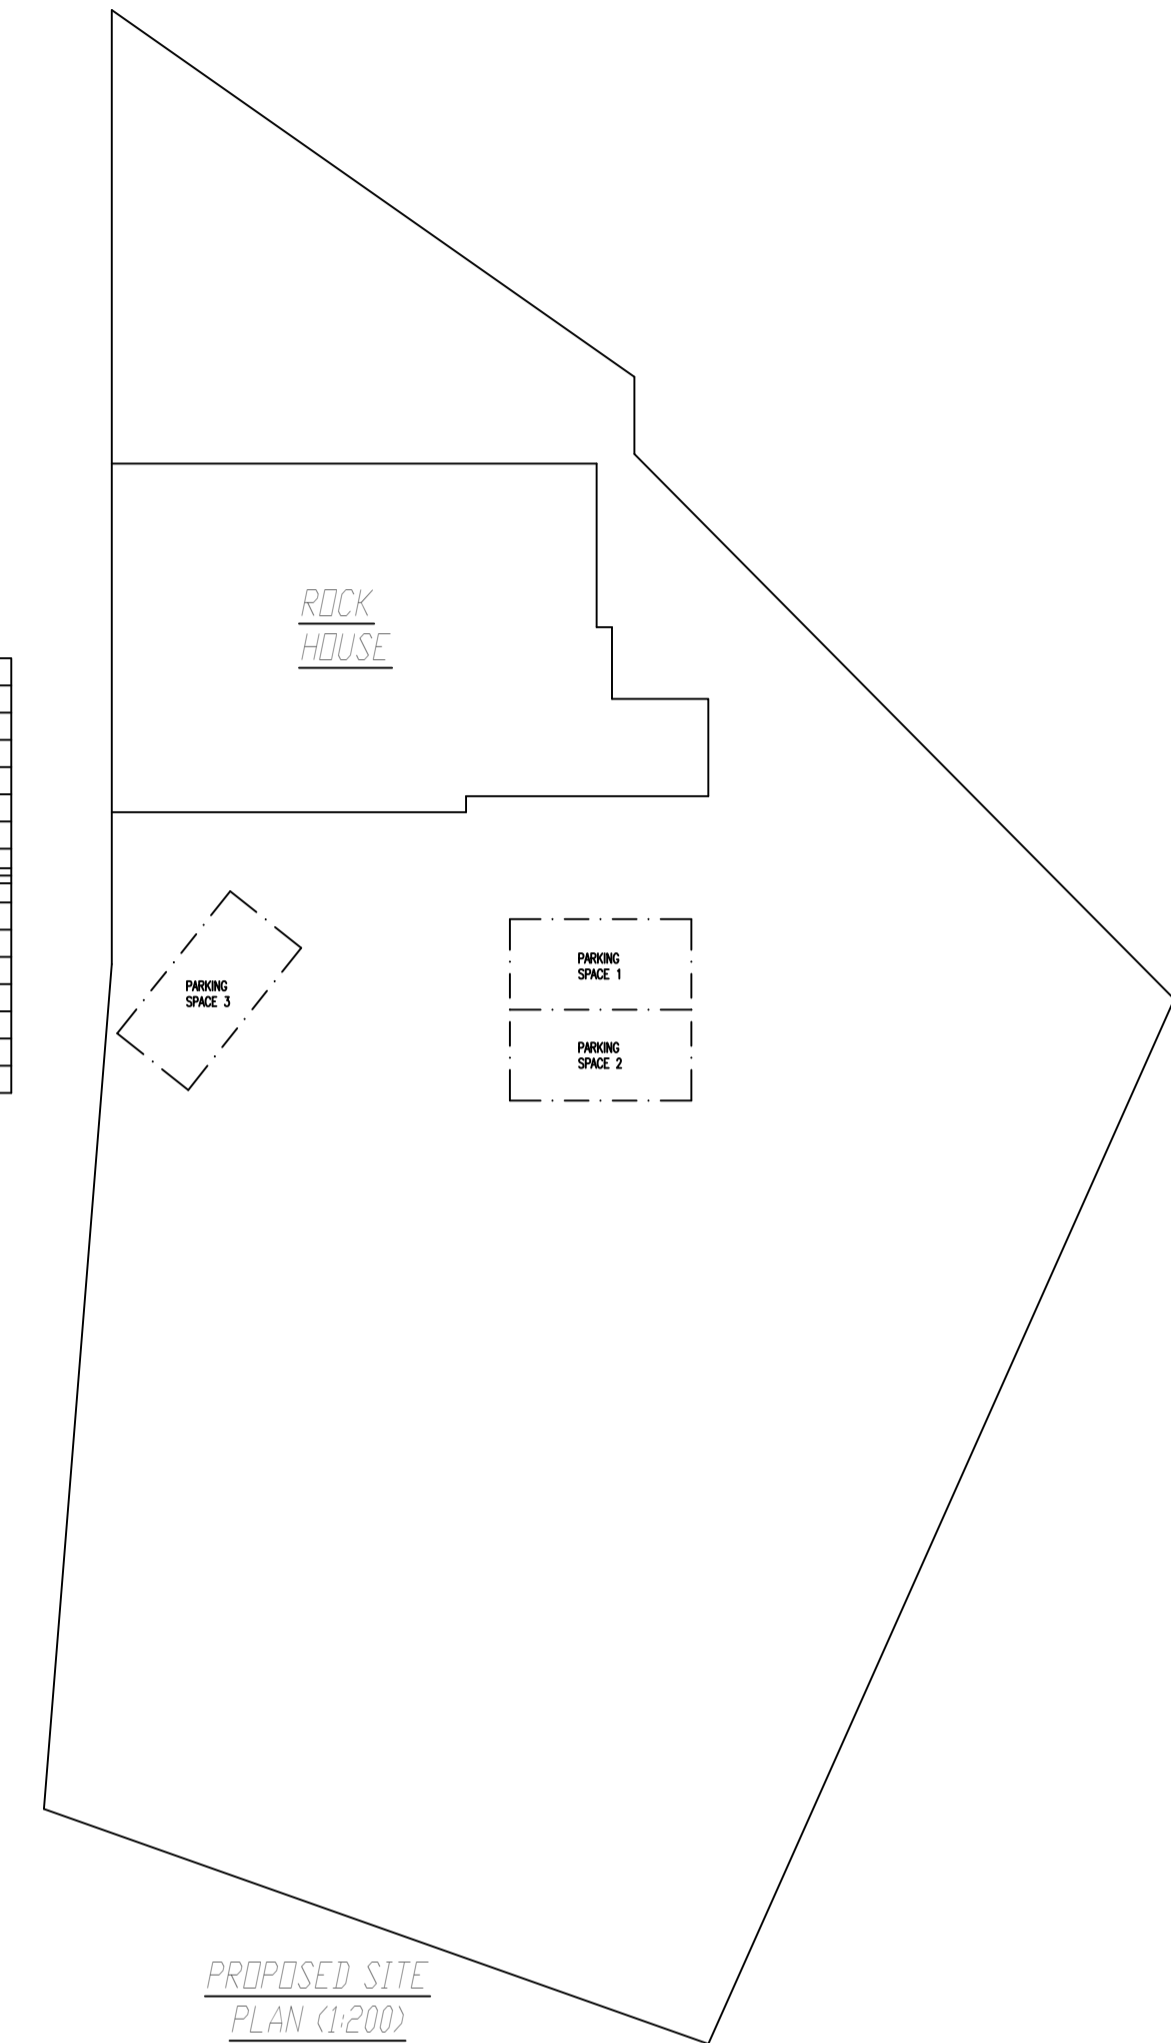


*PROPOSED SITE PLAN (1:200)*



*EXISTING FRONT ELEVATION 1:100*



*EXISTING SIDE ELEVATION 1:100*

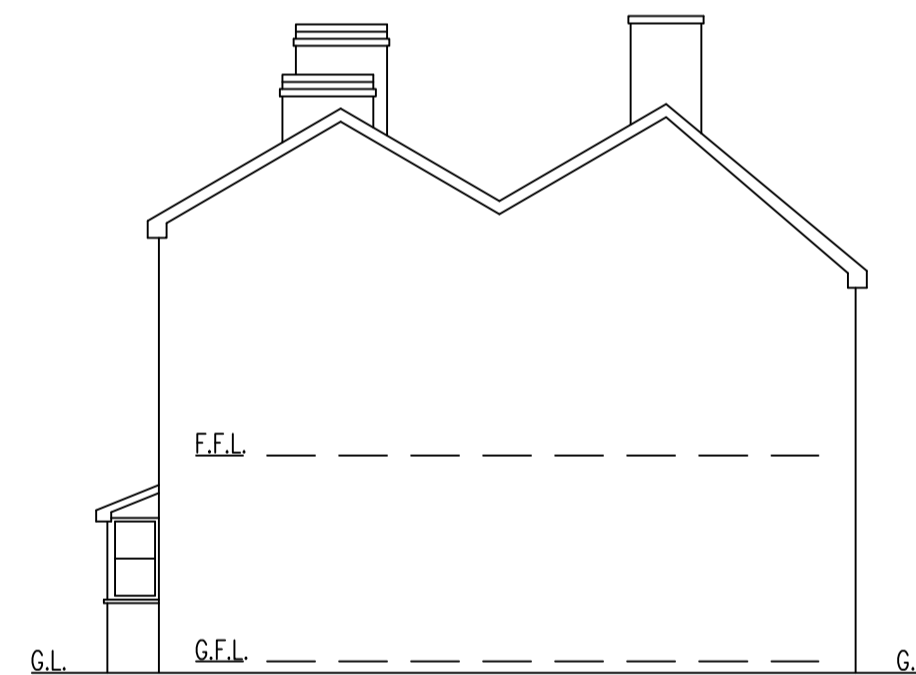

*EXISTING SIDE ELEVATION 1:100*




*EXISTING REAR ELEVATION 1:100*



*PROPOSED FRONT ELEVATION 1:100*



*PROPOSED SIDE ELEVATION 1:100*

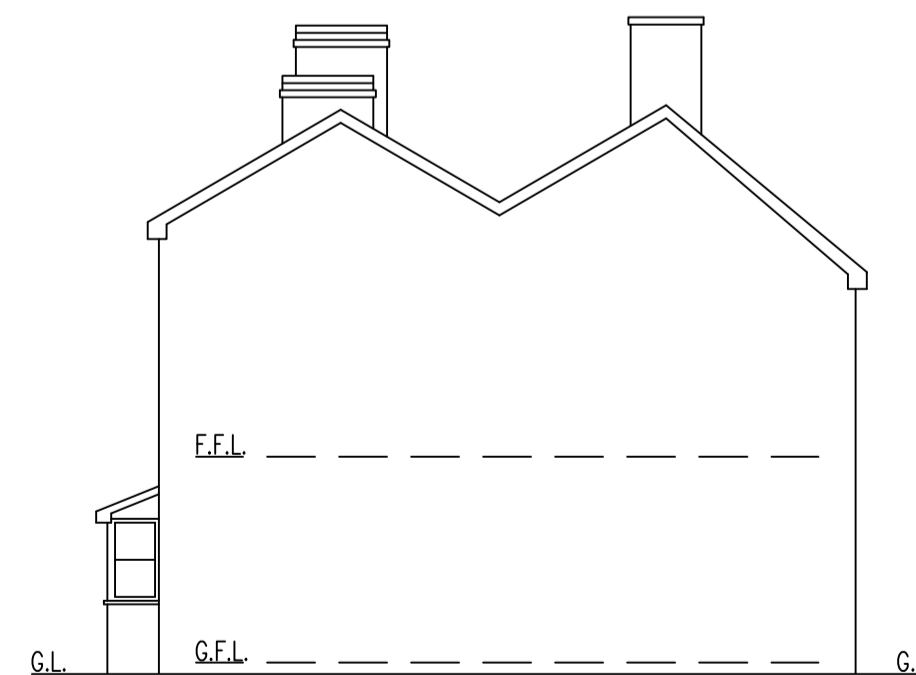

*PROPOSED SIDE ELEVATION 1:100*



*PROPOSED REAR ELEVATION 1:100*

00000000000000000000000000000000

A. Planning Application - 29.03.24

PLANNING APPLICATION

Single Storey Side Extension plus addition of 10 x Solar Panels to main roof.

Rock House, Mill Lane, Hambrook, BS16 1SA

Date 29.03.24

Drawing No. 80852-2 Rev. A