


EXISTING NORTH ELEVATION



EXISTING EAST ELEVATION

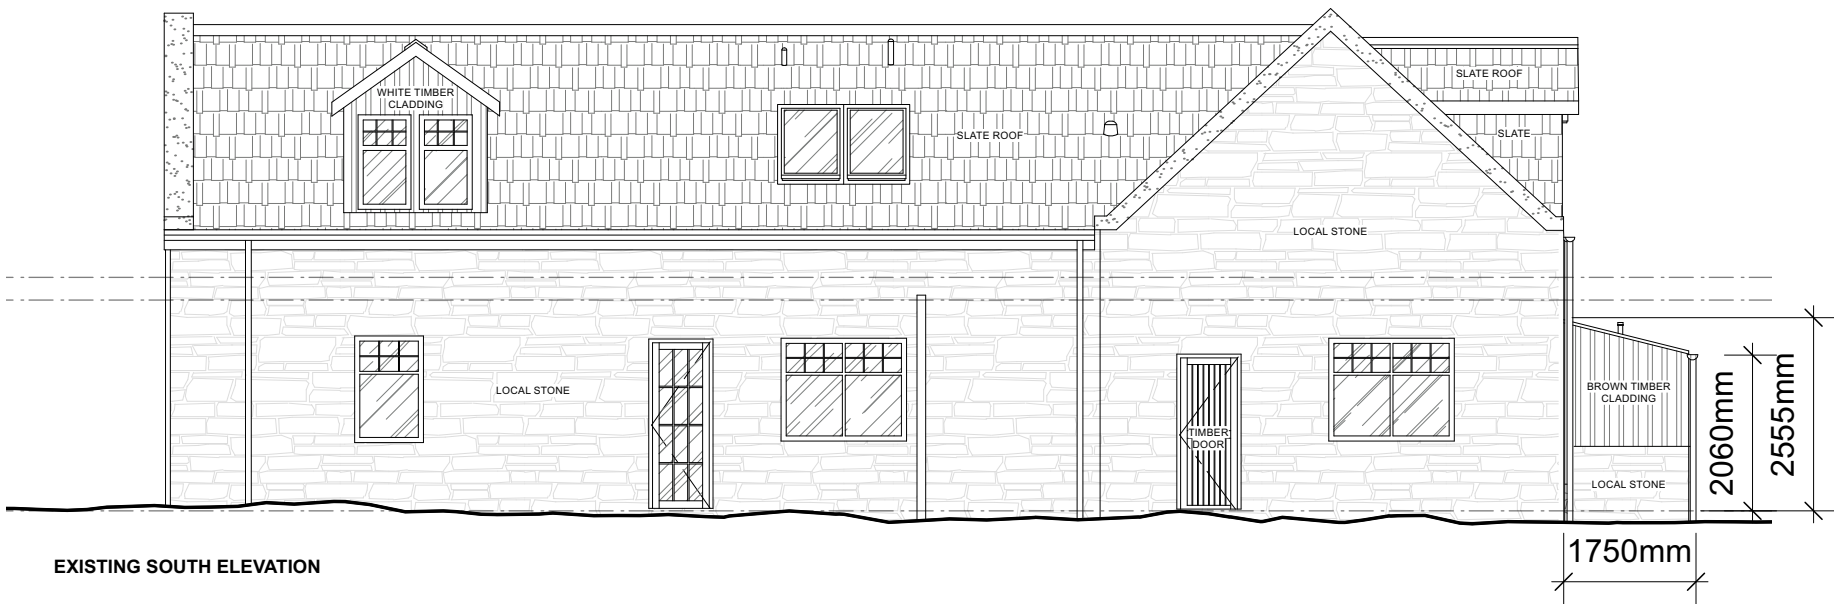


EXISTING SOUTH ELEVATION



EXISTING WEST ELEVATION

NB; all existing windows are white timber windows

 

Brown & Brown

Revisions & Notes:

A LB 08/04/2024
Existing materials noted and requested dimensions added

Client
Sam Colley & Jenny Nicol

Date
23.11.2023

Scale
1:100@A3

Project
Potarch Steading

Drawn BY
Checked RN
Status
Planning

Title
**Existing Steading
Elevations**

342_p 300a

Ab 01975 325003 / Inv 01463 630640
info@brownandbrown.studio
© Brown&Brown Architects