

 
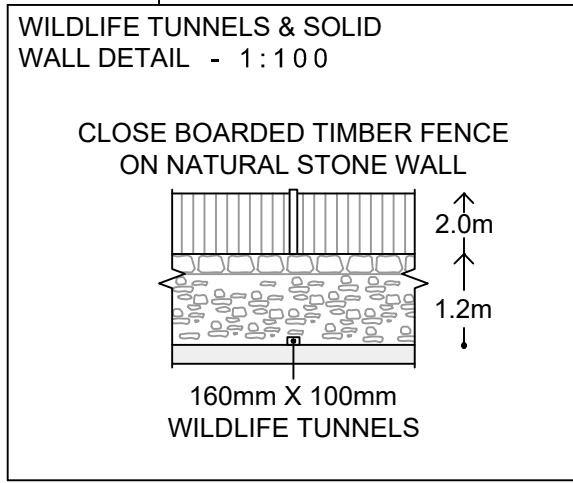
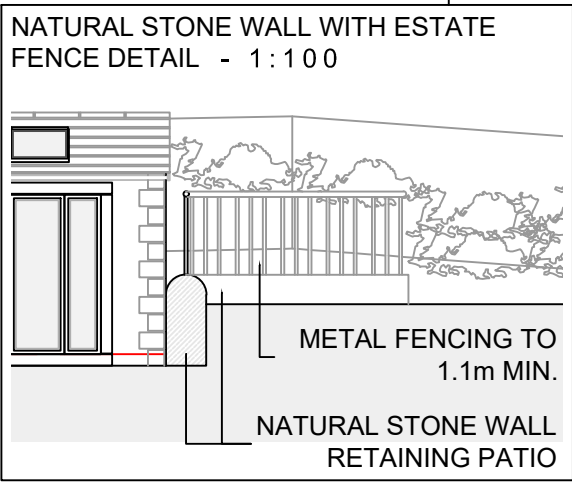
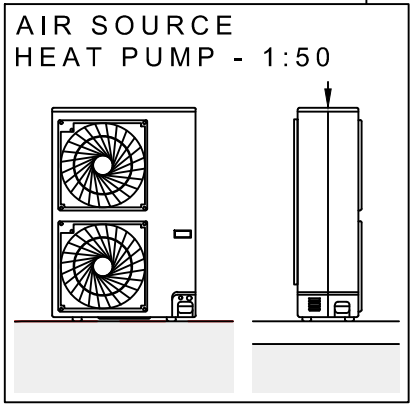
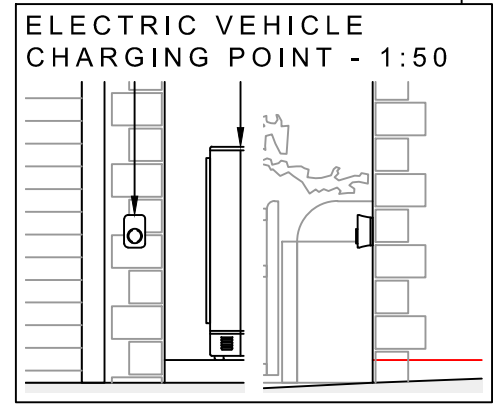
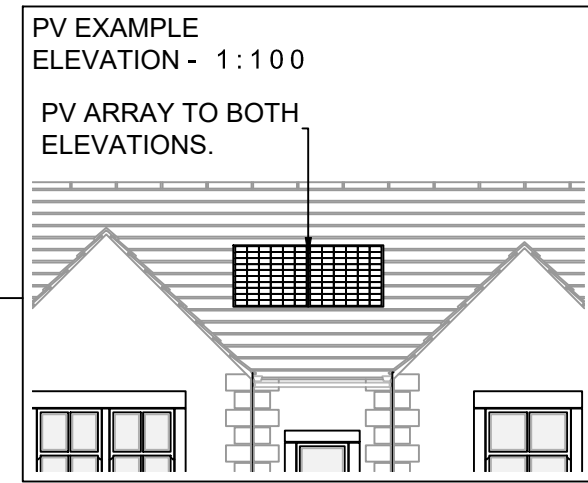
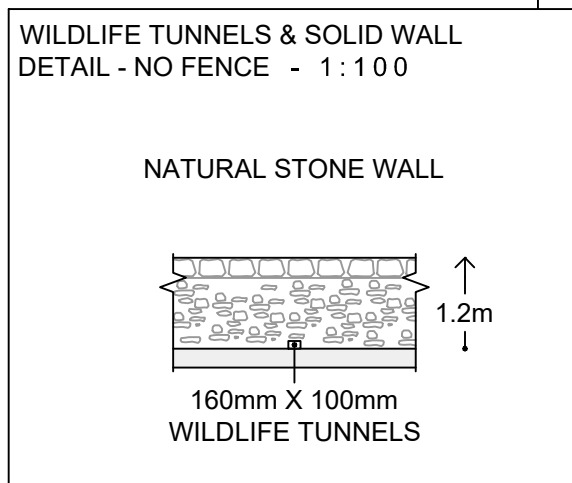


ORDNANCE SURVEY (C) CROWN COPYRIGHT 2024.  
ALL RIGHTS RESERVED. LICENCE NUMBER 100022432

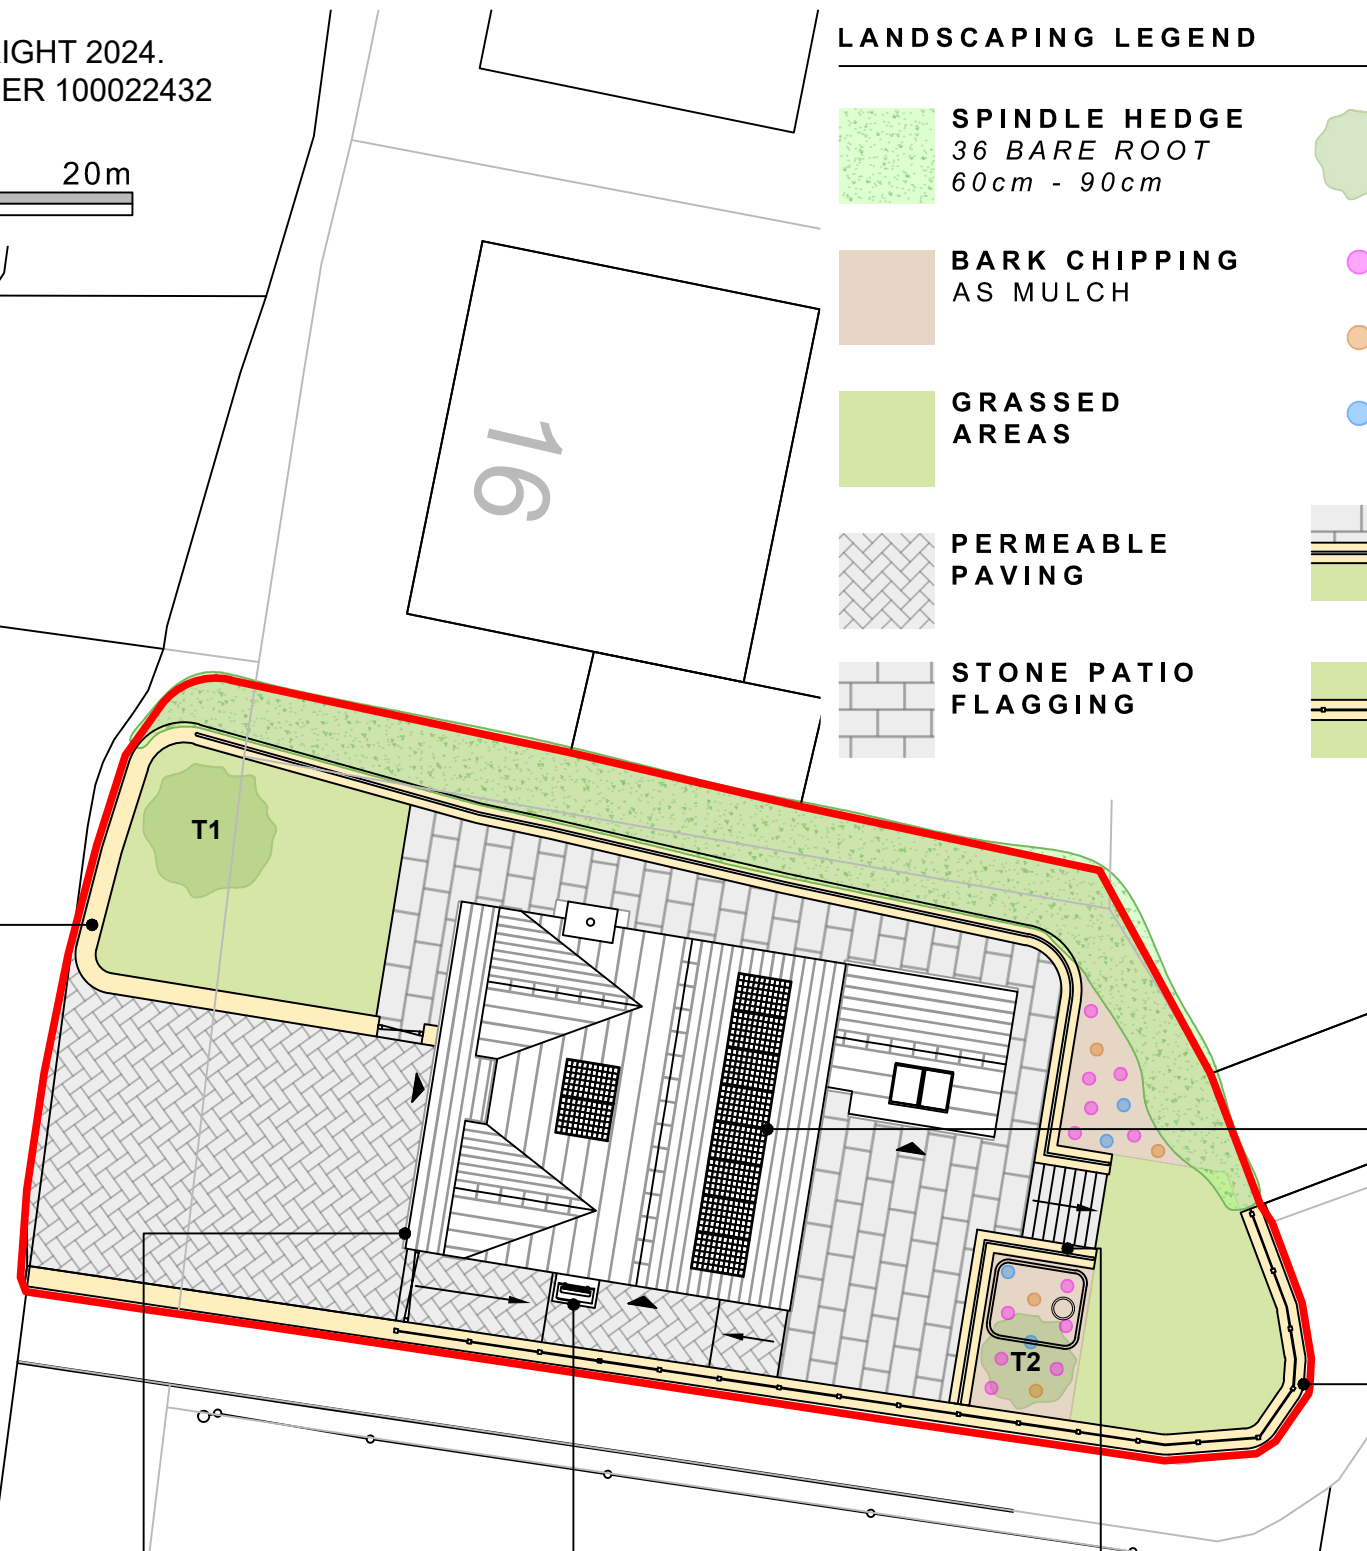

**LANDSCAPING LEGEND**

- SPINDLE HEDGE**  
36 BARE ROOT  
60cm - 90cm
- BARK CHIPPING**  
AS MULCH
- GRASSED AREAS**
- PERMEABLE PAVING**
- STONE PATIO FLAGGING**
- FRUIT TREES**  
T1 - **PLUM** (*Prunus domestica*)  
T2 - **CHERRY** (*Prunus avium*)
- ENGLISH LAVENDER** x 12  
(*Lavandula angustifolia*)
- COMMON SAGE** x 4  
(*Salvia officinalis*)
- COMMON THYME** x 4  
(*Thymus vulgaris*)
- DRY STONE WALL TO PATIO**  
LAGGING TOPPED WITH  
1100mm HIGH BLACK METAL  
FENCING
- 1.2m HIGH NATURAL STONE**  
WALL TO BOUNDARY - TO 2m  
WITH CLOSE BOARDED  
TIMBER FENCE

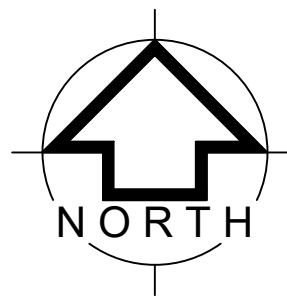

REV	DATE	DRAWN
-----	------	-------

**DAVID HILL**

Chartered Surveyors • Chartered Town Planners  
Estate Agents  
The New Ship • Mill Bridge  
Skipton • North Yorkshire • BD23 1NJ  
T:01756 795621 F:01756 795622  
@:info@david-hill.co.uk www.david-hill.co.uk

CLIENT

MR G. MOUNTAIN  
  
C/O DAVID HILL  
THE NEW SHIP  
MILL BRIDGE  
SKIPTON  
NORTH YORKSHIRE  
BD23 1NJ

PROJECT

ROOF PLAN &  
LANDSCAPE DETAIL PLAN  
  
PROPOSED DWELLING  
  
AT BREAKMOOR AVENUE  
SILSDEN  
BD20 9PW

DRAWING NO.  
**P2270-002**

SCALE - <b>A3</b> <b>1:200</b>	DATE <b>MAR 2024</b>	DRAWN <b>LPC</b>
-----------------------------------	-------------------------	---------------------

IN ALL CASES FIGURED DIMENSIONS SHALL BE TAKEN IN PREFERENCE TO SCALED DIMENSIONS. ALL RELEVANT DIMENSIONS SHALL BE CHECKED ON SITE BEFORE ANY PREFABRICATED WORK IS PUT IN HAND. THIS DRAWING IS COPYRIGHT AND SHALL NOT BE REPRODUCED WITHOUT WRITTEN PERMISSION. THIS DRAWING IS SOLELY PRODUCED FOR THE PURPOSES OF PLANNING AND IS NOT TO BE USED FOR OR DURING CONSTRUCTION. **PLEASE DO NOT SCALE FROM THIS DRAWING.**