



EXISTING REAR ELEVATION
Scale 1:100

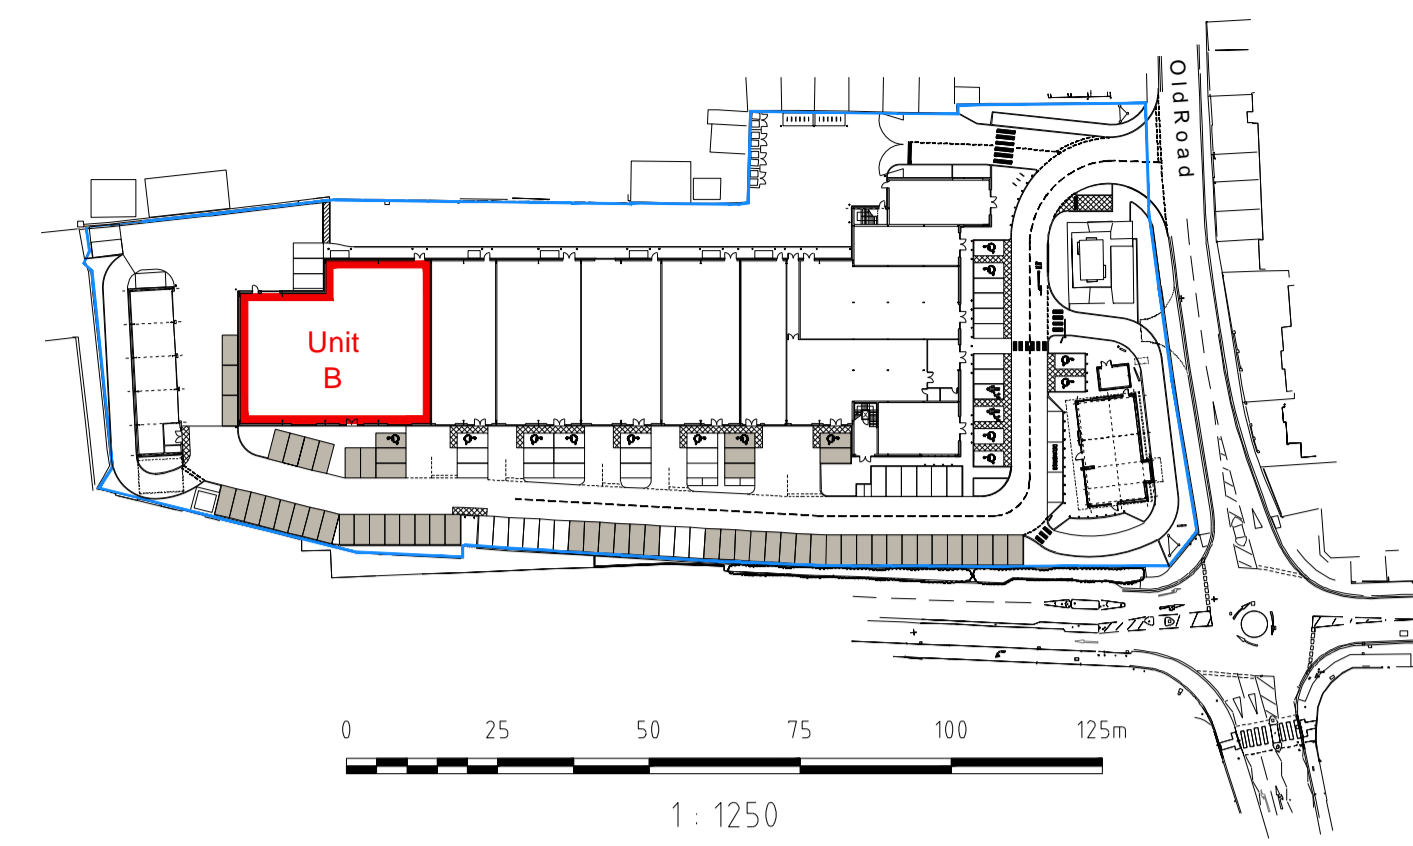


LOCATION PLAN
Scale 1:1250

Notes:
To be read in conjunction with drawings & specifications by other consultants / specialist contractors

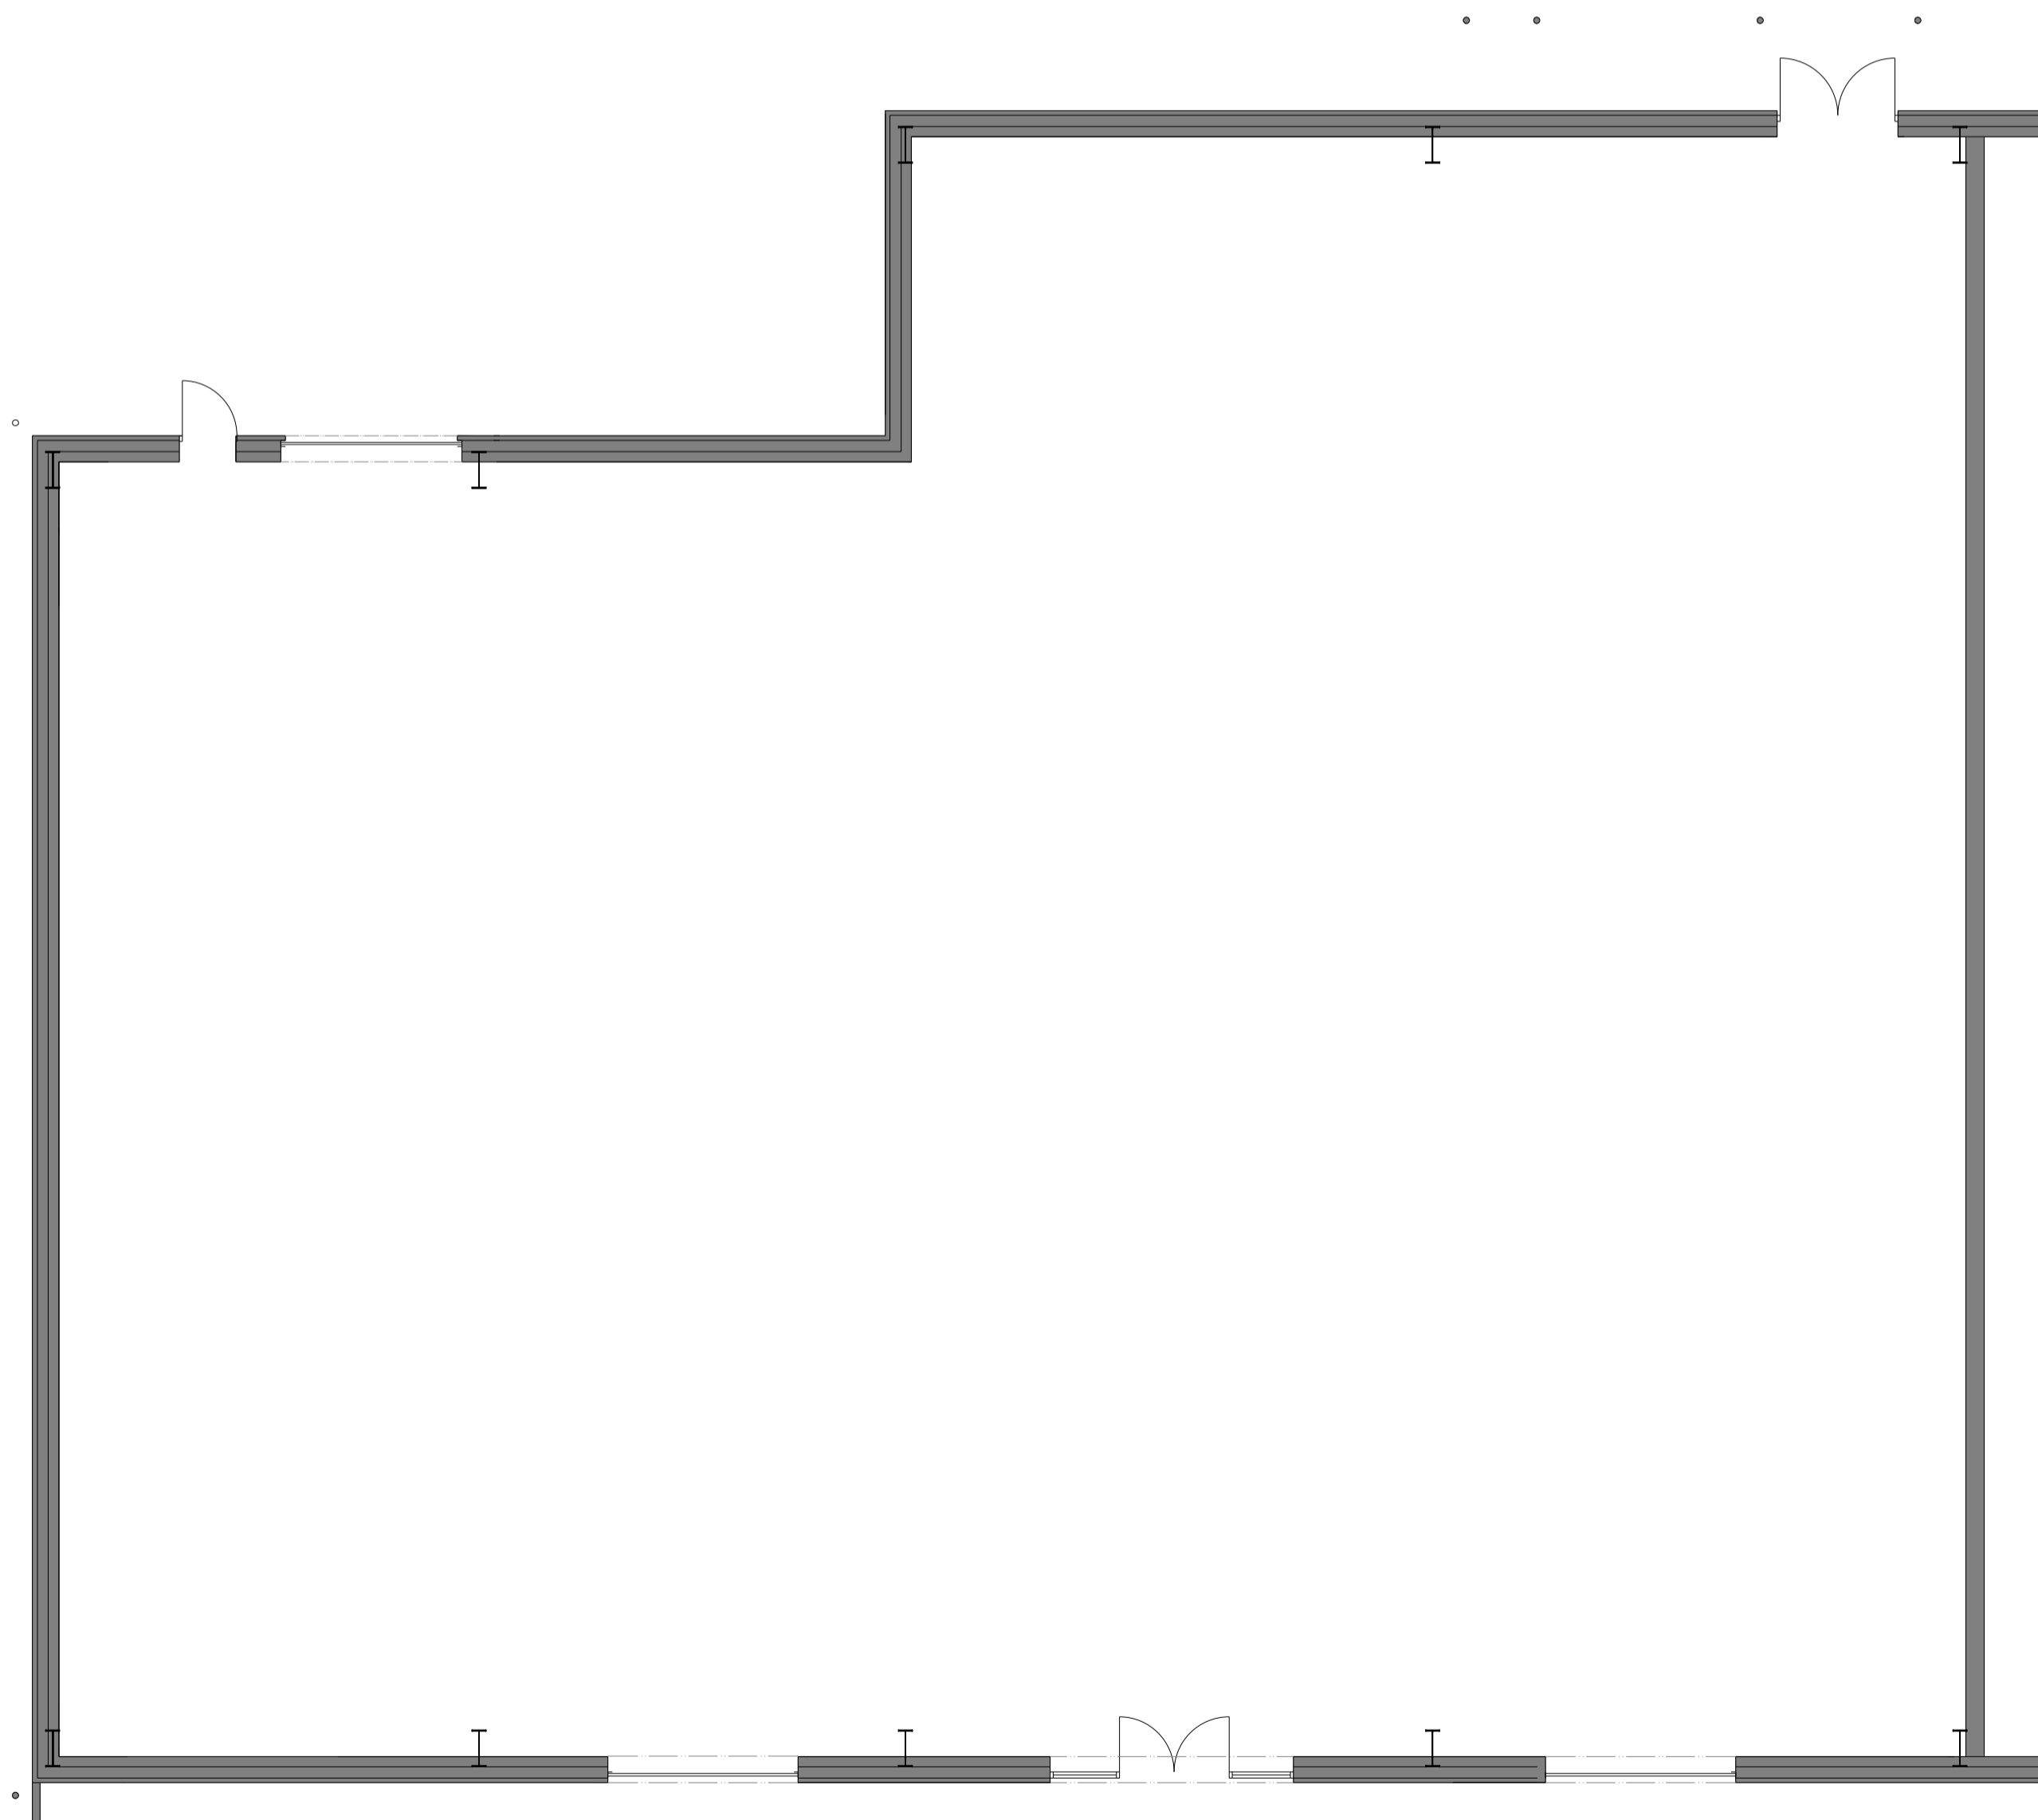

EXISTING GROUND FLOOR LAYOUT
Scale 1:100

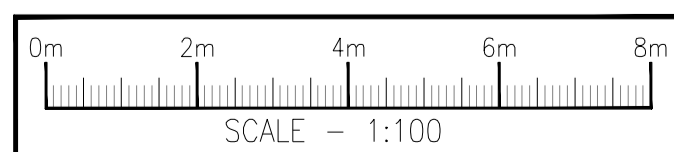

Rev.	Date	Comments
A	06.03.24	Preliminary issue



Project:
Tapi Carpets & Floors
Unit 10, Clacton Trade Park
Old Road, Clacton on Sea
Essex, C015 1FX

Title:
Existing floor plans and elevations

Project No: AC CLACTON	Date: 06.03.24
Drawing No: JHU-TA-AC CLACTON-50	Rev: A
Scale: 1:100 @ A1 1:200 @ A3	Drawn: J Kitchener

JHJ
Retail Design Ltd
88 Pembury Road,
Rexleyheath, Kent, DA7 5LN