


Do not scale from this drawing. All dimensions to be checked on site prior to commencement of work. Check that this drawing is the latest revision, if in doubt ASK. This drawing is copyright, refer any discrepancy to GROW Design Studio Ltd. THIS PLAN HAS BEEN PREPARED FROM INFORMATION PROVIDED BY THE CLIENT AND FROM ORDNANCE SURVEY PLANS AND AS SUCH CANNOT BE RELIED UPON FOR ACCURACY OF SITE DIMENSIONS. The client is responsible for defining the correct boundaries and site ownership to GROW Design Studio Ltd, GROW Design Studio Ltd cannot be held responsible for subsequent land ownership disputes. © GROW Design Studio Ltd



FRONT ELEVATION
SOUTH-WEST



SIDE ELEVATION
NORTH-WEST

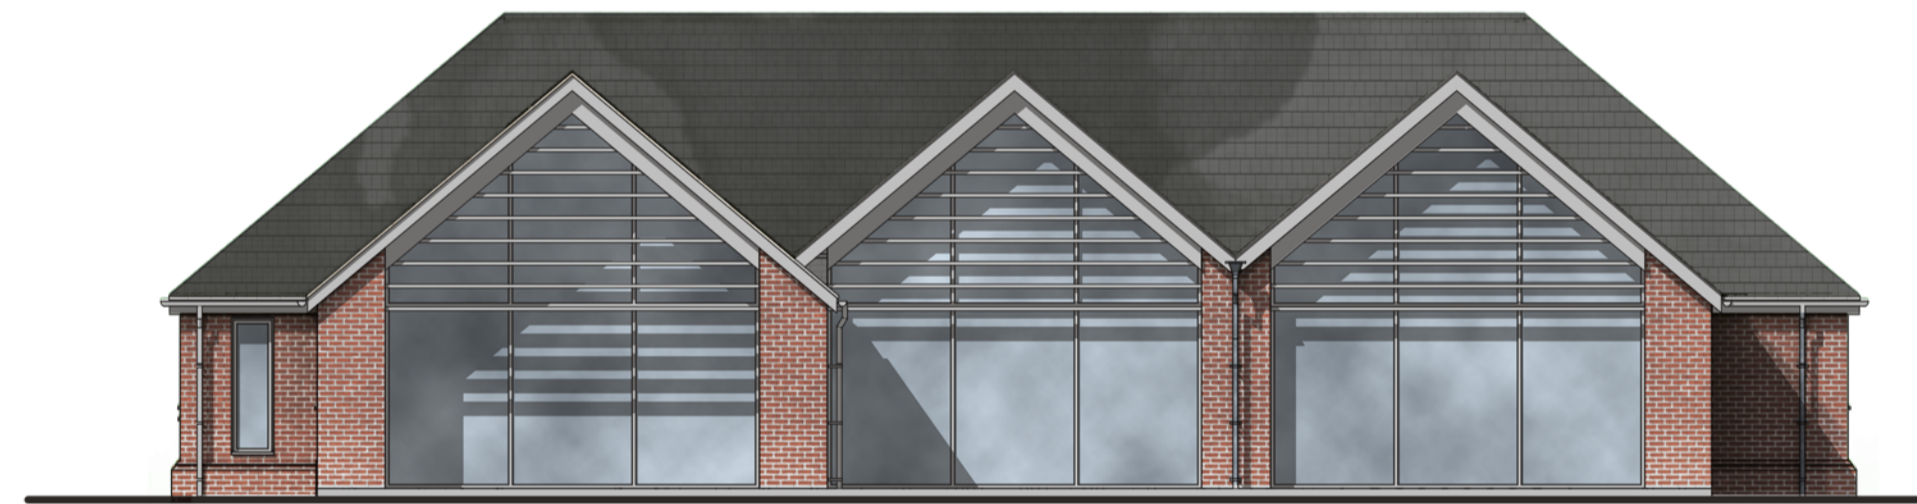

REAR ELEVATION
NORTH-EAST



SIDE ELEVATION
SOUTH-EAST

Materials:
Walls: Brick with white render detail at front
Roof: Slate
Entrance canopy: Oak frame
Windows: Aluminium

1:100 4

Rev.	Description	Date
01	Scale bar and materials added	3/4/24

Client
Osborne

Drawing
PROPOSED ELEVATIONS

Project
New Dwelling
2 Goodhall Cottages, Coggeshall
Road, Ardleigh, Essex

Scale
1:100@A1

Date
Mar 24


Drawn by
SB

Checked by
AJ

Job Number
1138

Status
PLANNING

Drawing No. / Rev
1138-A-SC-202-01

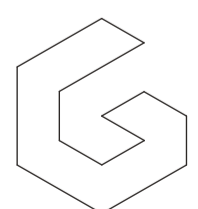

GROW Design studio
Unit 14 Park Farm
Kelvedon Rd, Inworth
Colchester CO5 9SH
01376 572588
www.studiogrow.co.uk