

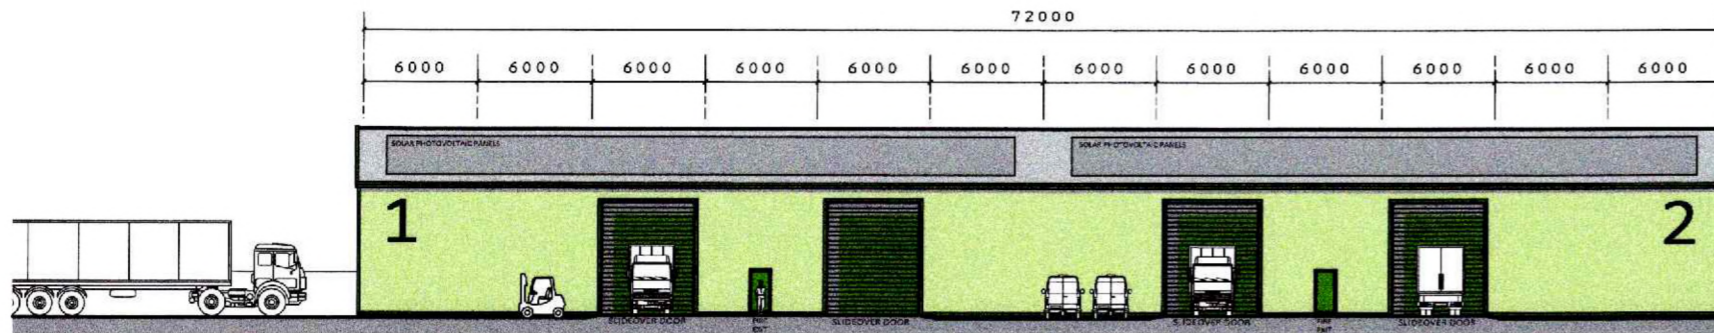




PROPOSED STORAGE + DISTRIBUTION BUILDINGS - TYE ROAD - ELMSTEAD MARKET FULLCIRCLE ENERGY LIMITED

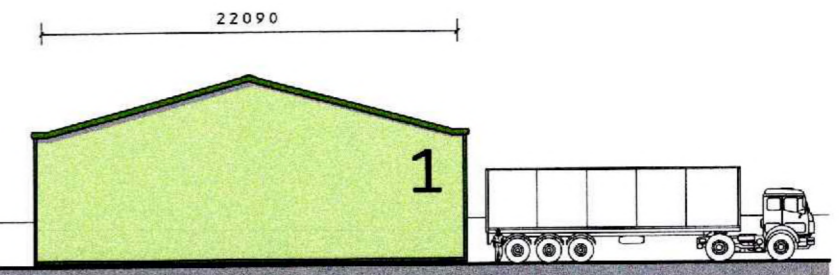


NORTH-EAST ELEVATION

 

SOUTH-EAST ELEVATION

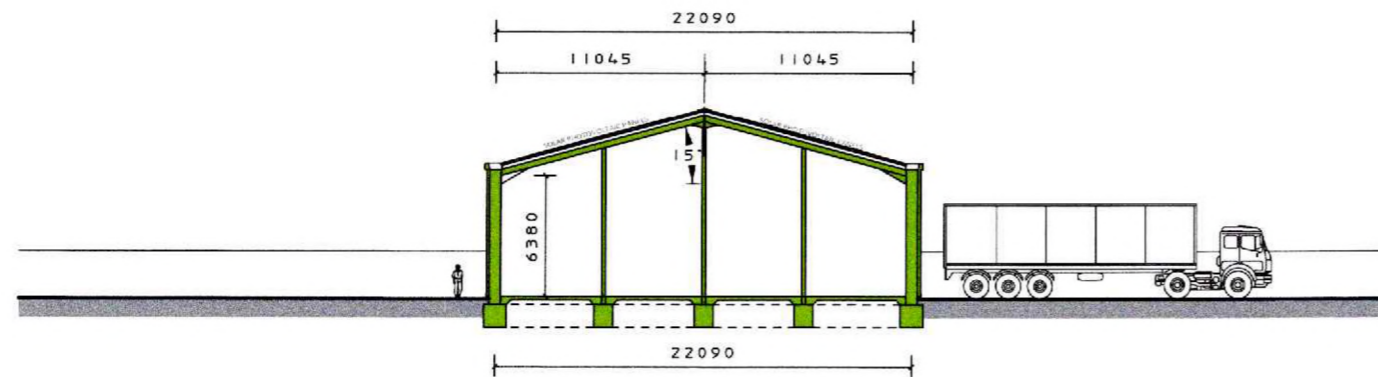 

CROSS SECTION

 


EXTERNAL MATERIALS SCHEDULE

VERTICAL CLADDING
PLASTISOL COATED COMPOSITE STEEL SHEETING WITH 110mm LCPB APPROVED PIR INSULATION CORE FINISHED TO BS COLOUR 'MEADOWLAND GREEN' - 12B17.


TRIMS AND FLASHINGS
BARGEBOARDS, GUTTERS, CORNER TRIMS AND FLASHINGS, WINDOW TRIMS AND DOOR TRIMS TO BS COLOUR 'MOORLAND GREEN' - 12B21.

ROOF SHEETING
PLASTISOL COATED COMPOSITE STEEL SHEETING WITH 110mm LCPB APPROVED PIR INSULATION CORE FINISHED TO BS COLOUR 'GOOSEWING GREY' - 10A05 COMPLETE WITH ALL NECESSARY EAVES, RIDGE AND VERGE FILLERS AND FITTED WITH SOLAR PHOTOVOLTAIC PANELS.

EXTERNAL DOORS
4 Nos. INSULATED SLIDEOVER DOORS TO SUIT OPENINGS 5000mm WIDE x 6000mm HIGH PLASTISOL COATED TO BS COLOUR 'MOORLAND GREEN' - 12B21. ALL OTHER EXTERNAL DOORS TO HAVE MATCHING FINISH.

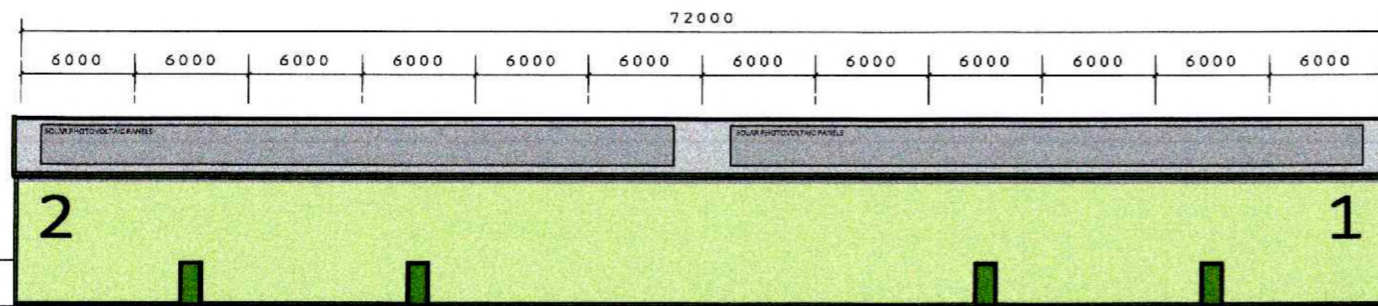

SOUTH-WEST ELEVATION

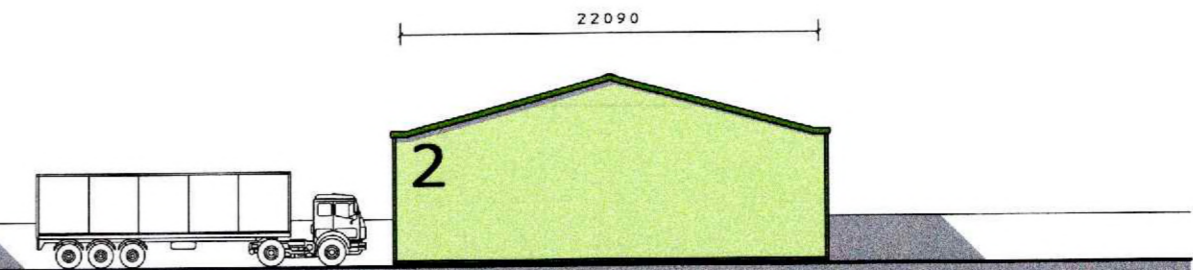

NORTH-WEST ELEVATION

FULLCIRCLE ENERGY LTD

	<p style="text-align: center; margin: 0;">THE JOHNSON DENNEIHY PLANNING PARTNERSHIP</p> <p style="font-size: small; margin: 0;">'Homeleigh', 26 Kitesnest Lane, Rodborough, Nr. Stroud, Gloucestershire, GL5 3PQ</p> <p style="font-size: small; margin: 0;">Trinity House, Knightstown, Valentia Island, Co Kerry, Ireland</p>	<p style="text-align: center; margin: 0;">PROJECT</p> <p style="font-size: small; margin: 0;">STORAGE + DISTRIBUTION BUILDINGS FULLCIRCLE ENERGY LIMITED TYE ROAD, ELMSTEAD MARKET, COLCHESTER, ESSEX.</p>	<p style="text-align: center; margin: 0;">TITLE</p> <p style="font-size: small; margin: 0;">ELEVATIONS + CROSS SECTION BUILDINGS 1 + 2</p>	<p style="text-align: center; margin: 0;">CLIENT</p> <div style="border: 1px solid black; padding: 5px; text-align: center; margin: 0;"> FULLCIRCLE ENERGY LTD </div>	<p style="text-align: center; margin: 0;">Revisions</p> <table border="1" style="width: 100%; border-collapse: collapse; font-size: x-small;"> <thead> <tr> <th style="width: 50%;">DATE</th> <th style="width: 50%;">No.</th> </tr> </thead> <tbody> <tr><td> </td><td> </td></tr> <tr><td> </td><td> </td></tr> <tr><td> </td><td> </td></tr> <tr><td> </td><td> </td></tr> <tr><td> </td><td> </td></tr> <tr><td> </td><td> </td></tr> <tr><td> </td><td> </td></tr> </tbody> </table>	DATE	No.															<p style="font-size: x-small; margin: 0;">SCALE 1:200 @ A1 1:400 @ A3</p> <p style="font-size: x-small; margin: 0;">DATE MARCH 2024.</p> <p style="font-size: x-small; margin: 0;">FILE No. H/2402.</p> <p style="font-size: x-small; margin: 0;">DRG No. 130. PJ.</p>	
	DATE	No.																					