



**PROPOSED STORAGE + DISTRIBUTION BUILDINGS - TYE ROAD - ELMSTEAD MARKET
FULLCIRCLE ENERGY LIMITED**

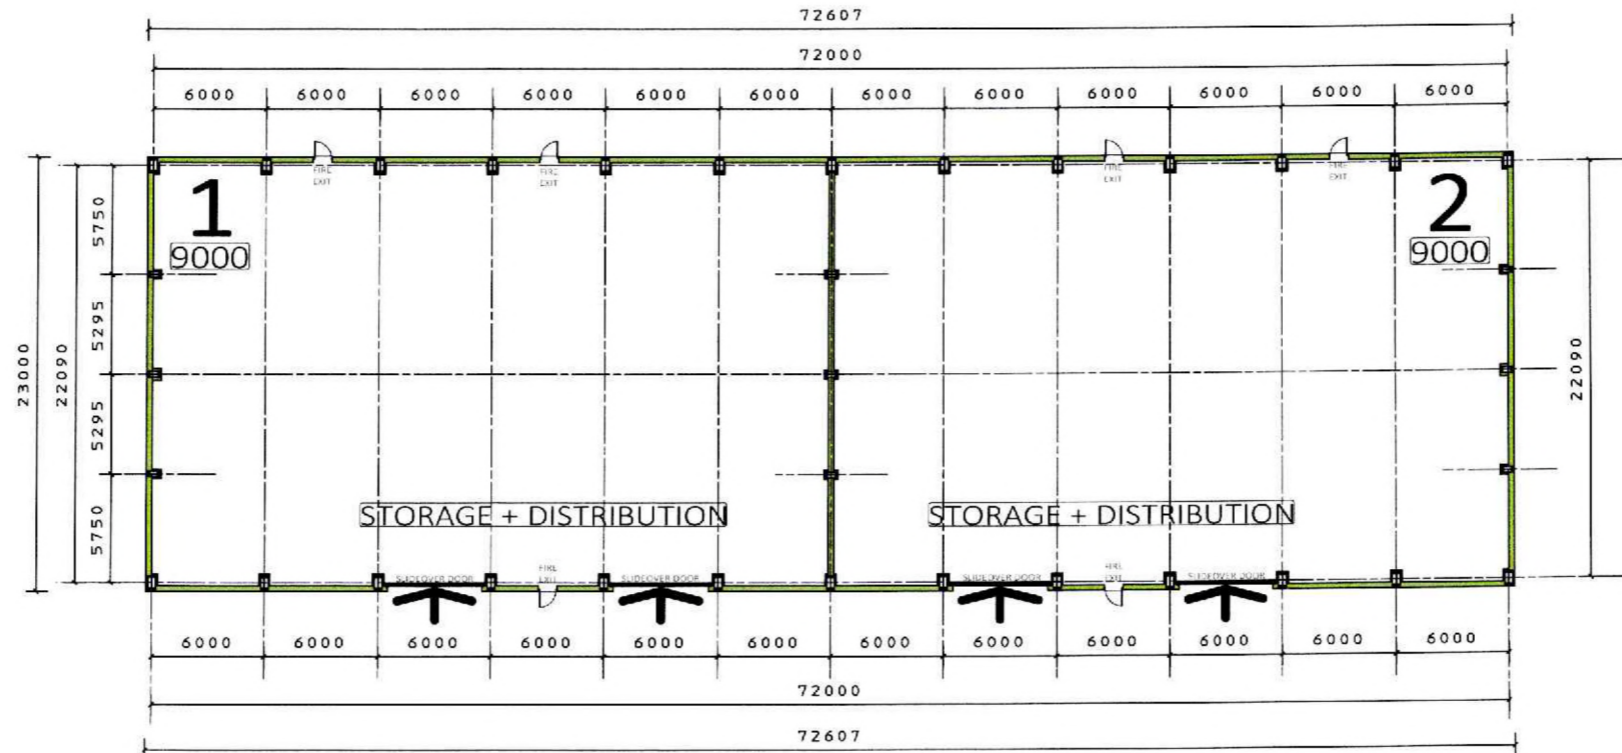

FLOOR PLAN

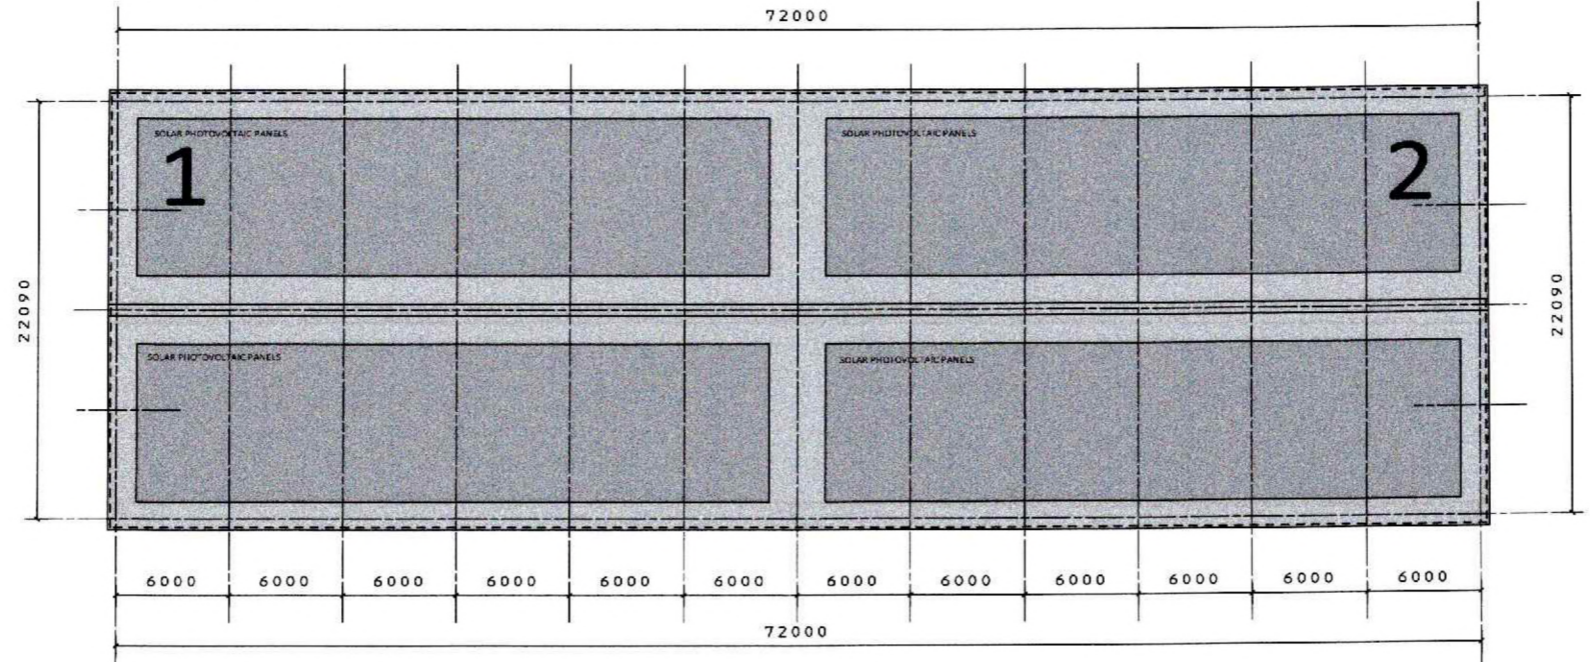

ROOF PLAN

FULLCIRCLE ENERGY LTD

	<p>THE JOHNSON DENNEHY PLANNING PARTNERSHIP</p> <p>'Homeleigh', 26 Kitesnest Lane, Rodborough, Nr. Stroud, Gloucestershire, GL5 3PQ Telephone: [REDACTED] E-Mail: [REDACTED]</p>	<p>PROJECT</p> <p>STORAGE + DISTRIBUTION BUILDINGS FULLCIRCLE ENERGY LIMITED TYE ROAD, ELMSTEAD MARKET, COLCHESTER, ESSEX.</p>	<p>TITLE</p> <p>FLOOR PLAN + ROOF PLAN BUILDINGS 1 + 2</p>	<p>CLIENT</p> <p>FULLCIRCLE ENERGY LTD</p>	<p>Revisions</p> <table border="1"> <thead> <tr> <th>DATE</th> <th>No.</th> </tr> </thead> <tbody> <tr><td> </td><td> </td></tr> <tr><td> </td><td> </td></tr> <tr><td> </td><td> </td></tr> <tr><td> </td><td> </td></tr> <tr><td> </td><td> </td></tr> <tr><td> </td><td> </td></tr> <tr><td> </td><td> </td></tr> </tbody> </table>	DATE	No.															<p>SCALE 1:200 @ A1 1:400 @ A3</p> <p>DATE MARCH 2024.</p> <p>FILE No. H/2402.</p> <p>DRG No. 128. PJ.</p>	
	DATE				No.																		
<p>Trinity House, Knightstown, Valentia Island, Co Kerry, Ireland Telephone: [REDACTED] E-Mail: [REDACTED]</p>																							