



Existing front elevation



Existing side elevation




Existing rear elevation



Existing side elevation



Proposed front elevation

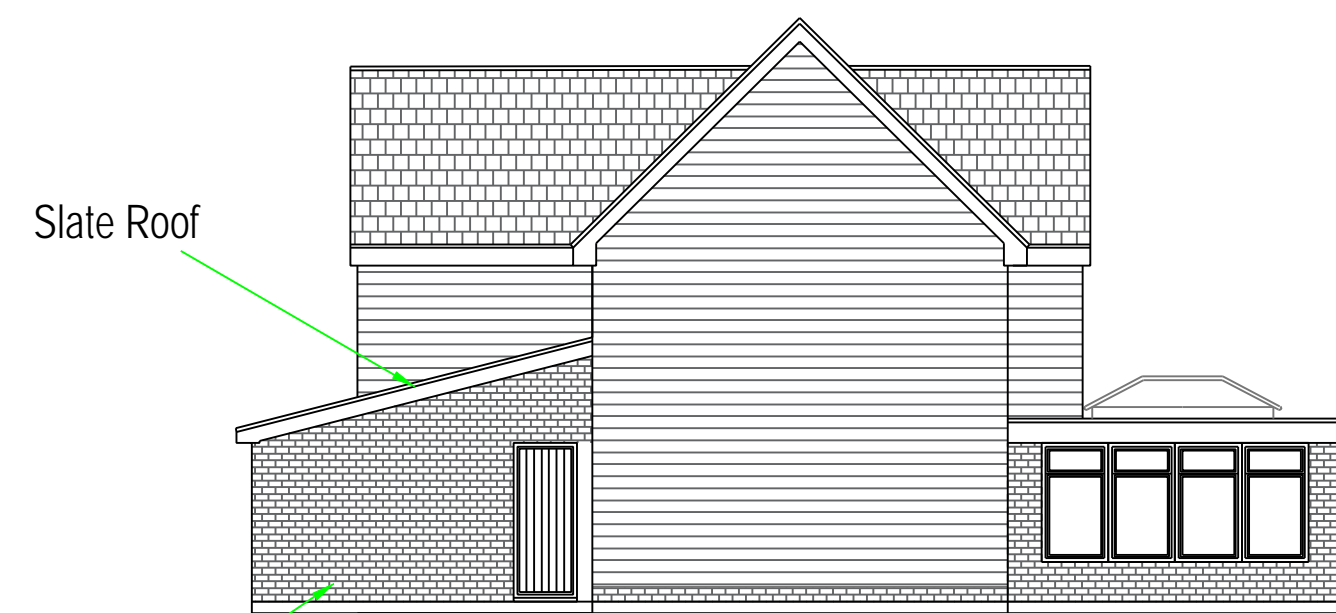


Proposed side elevation





Proposed rear elevation




Proposed side elevation

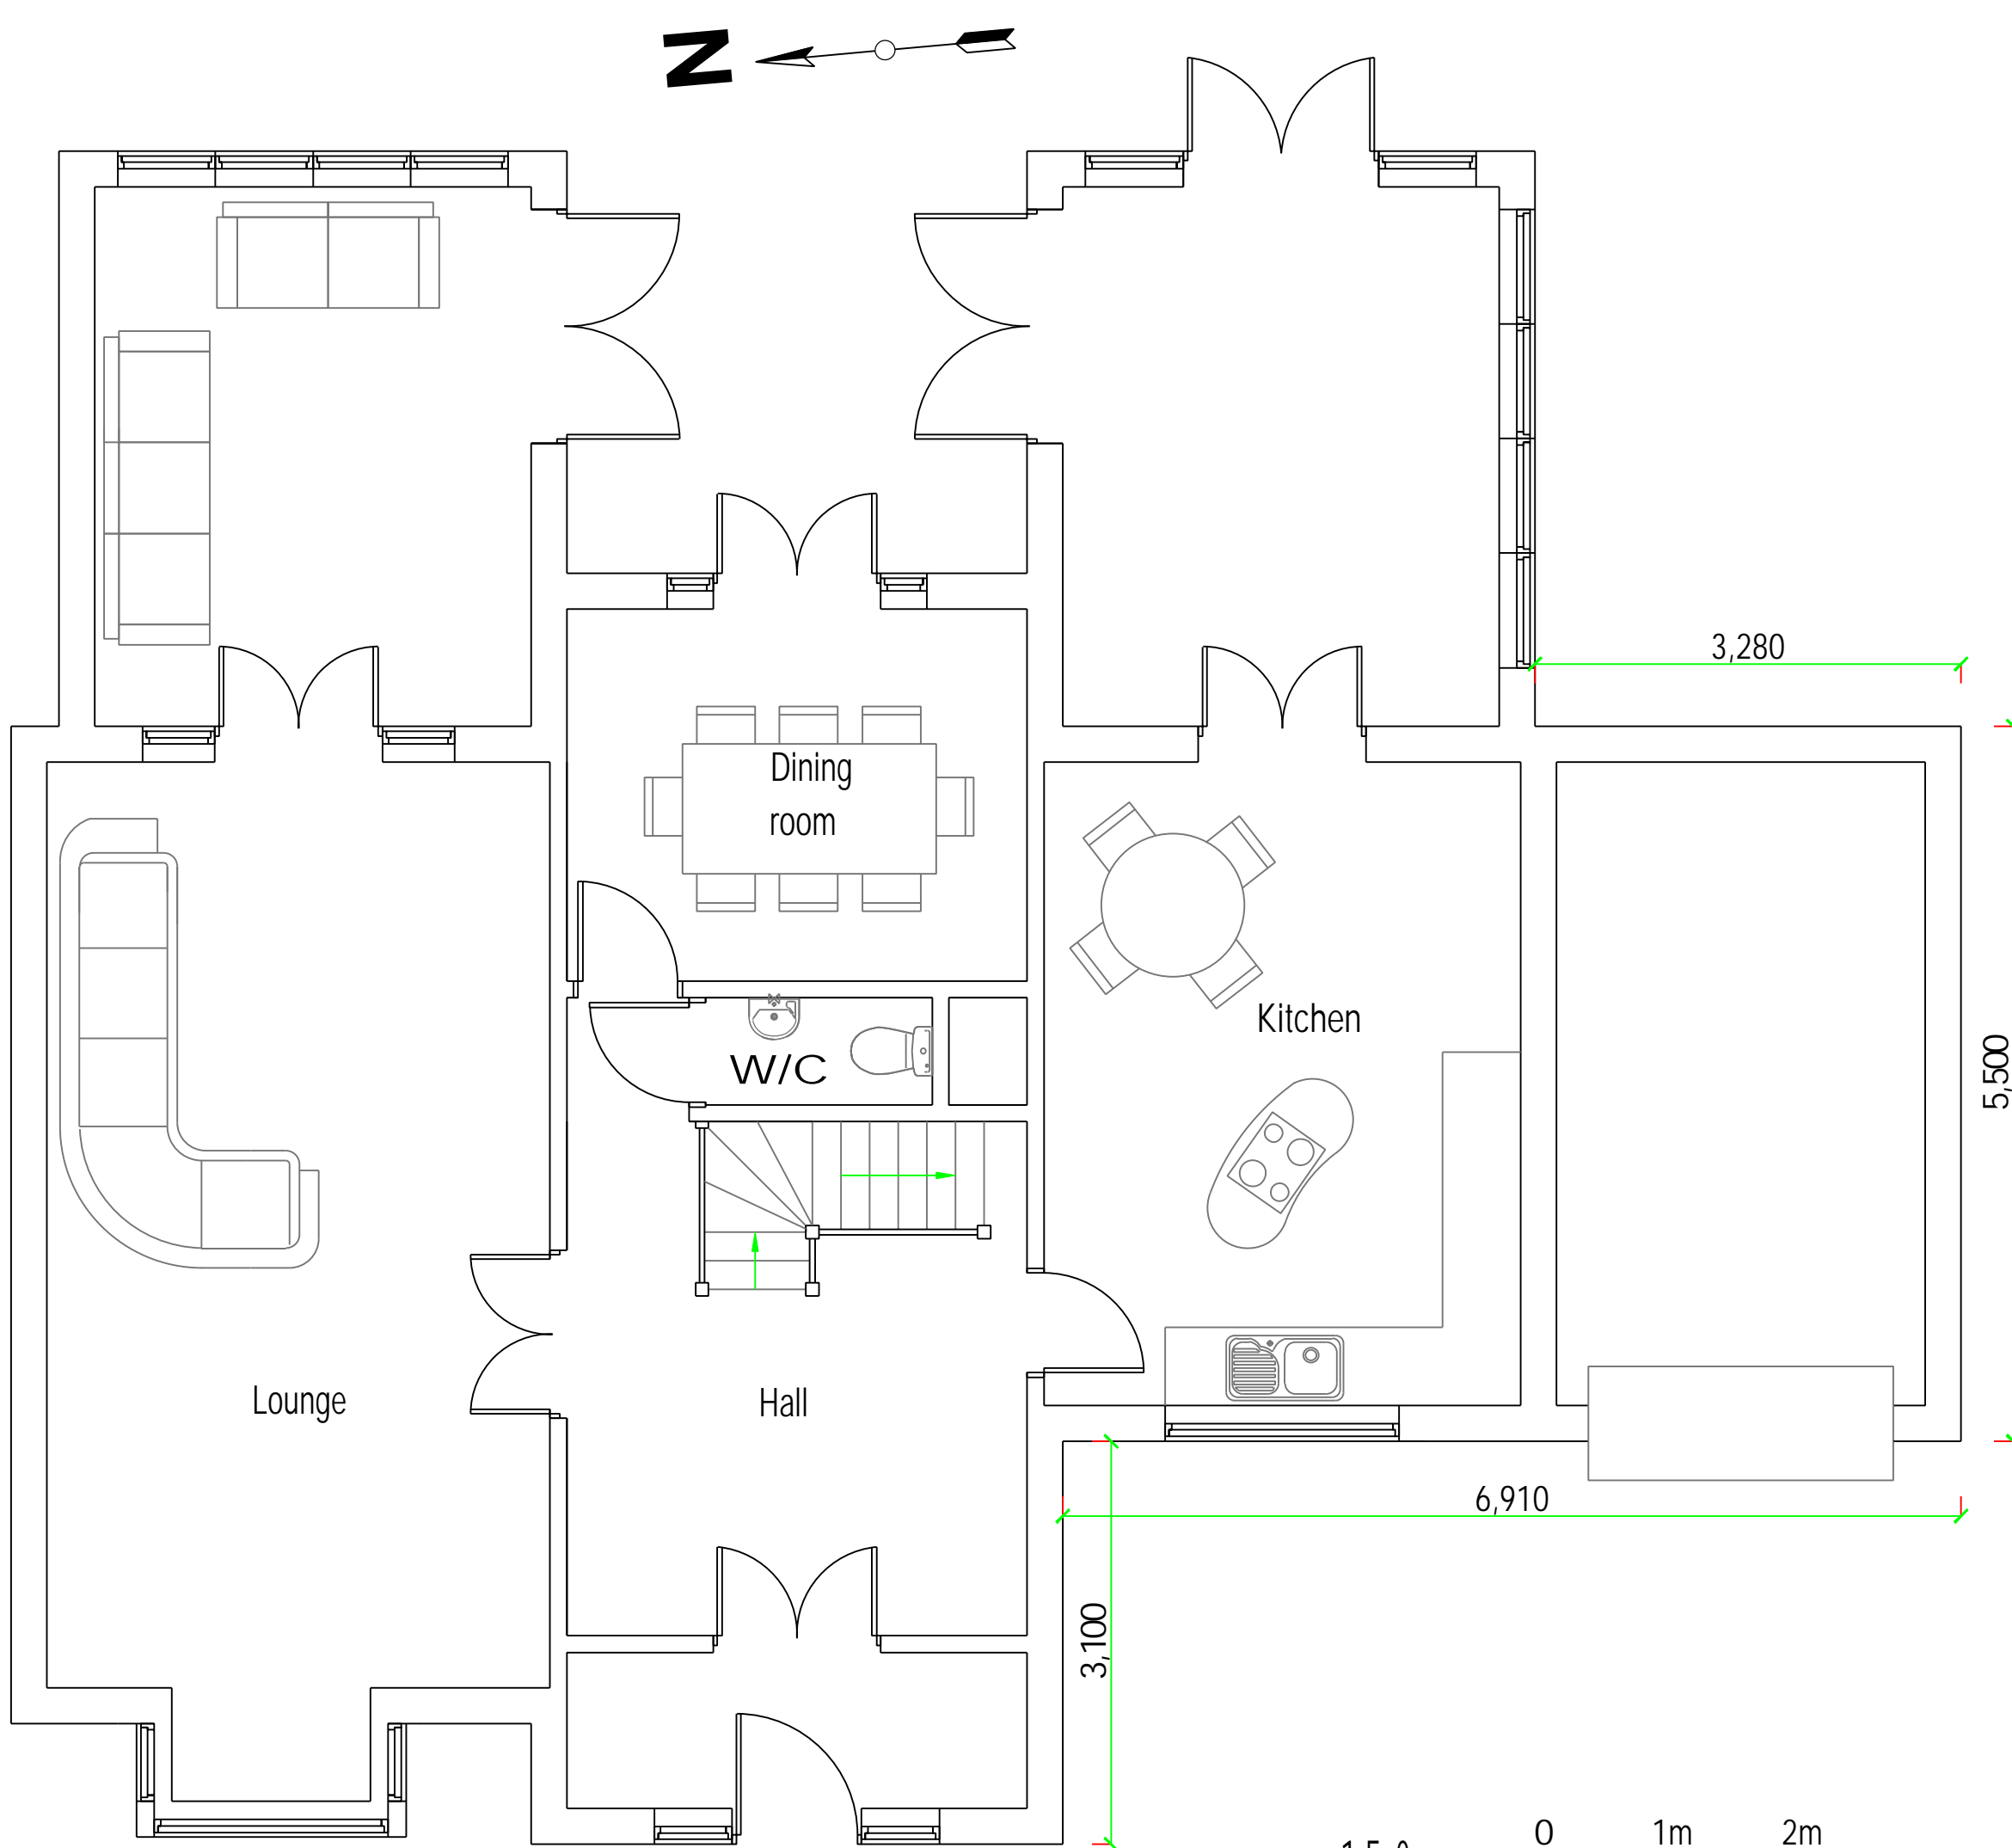

Proposed layout

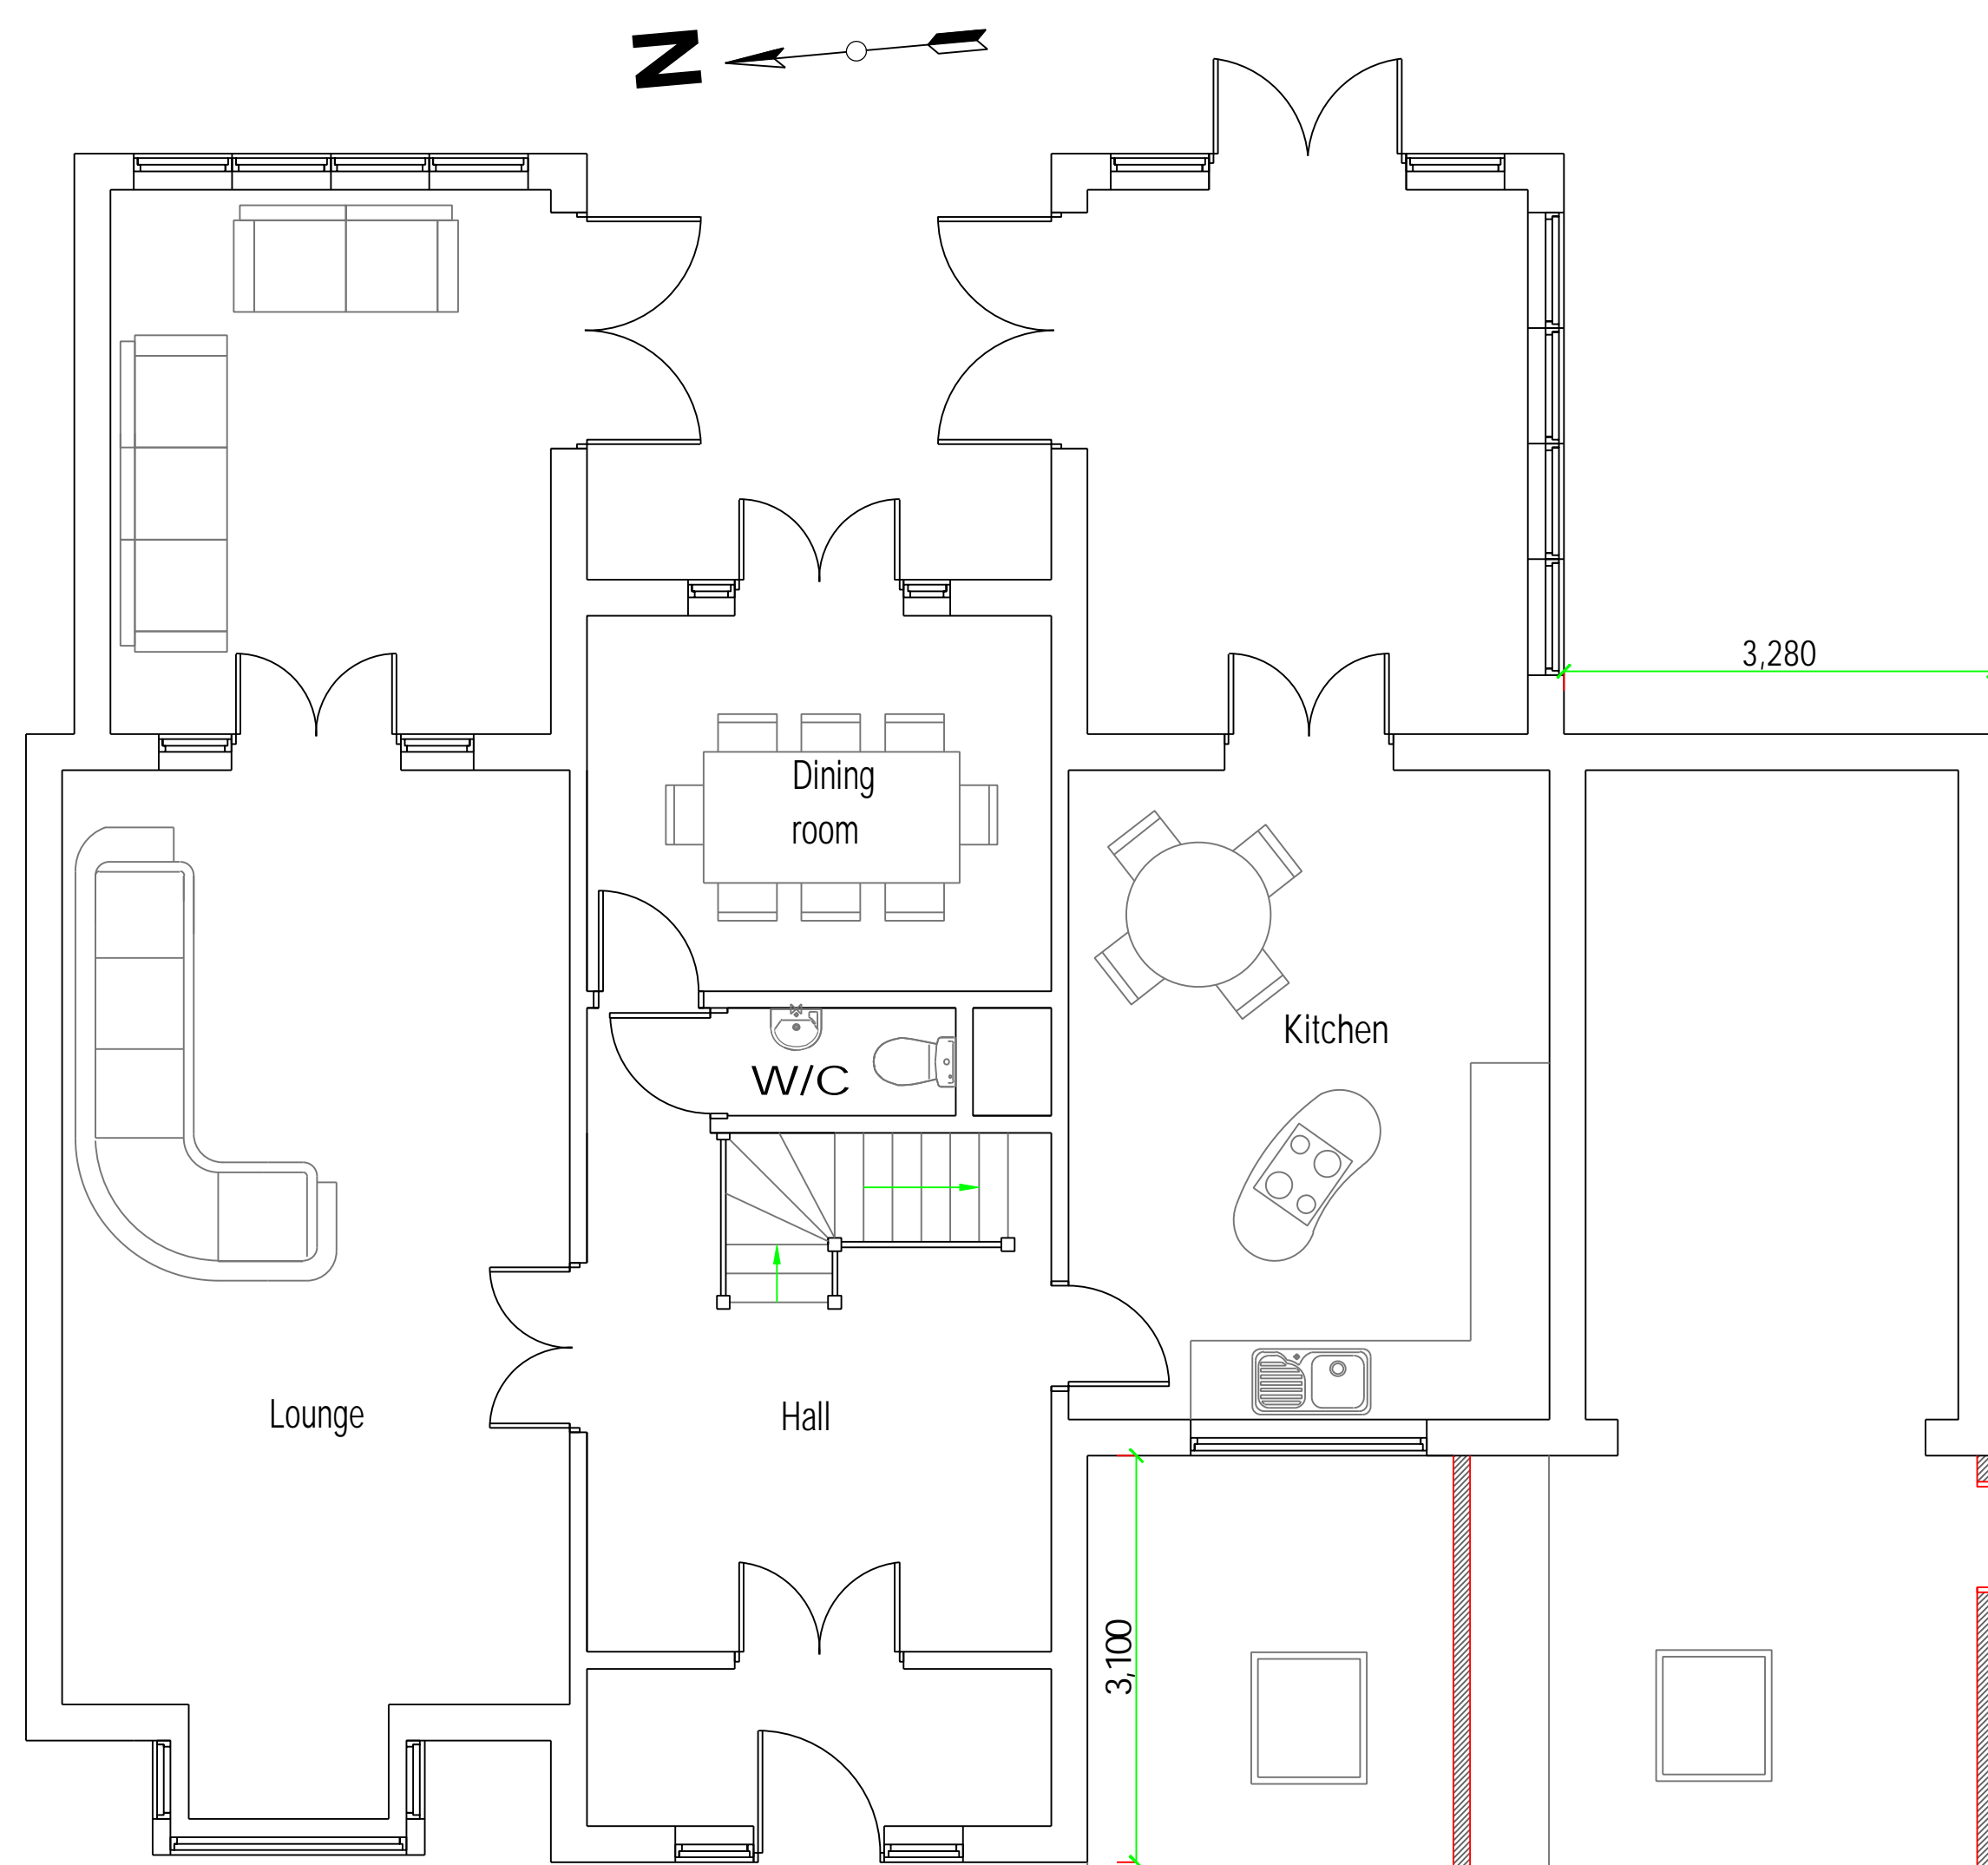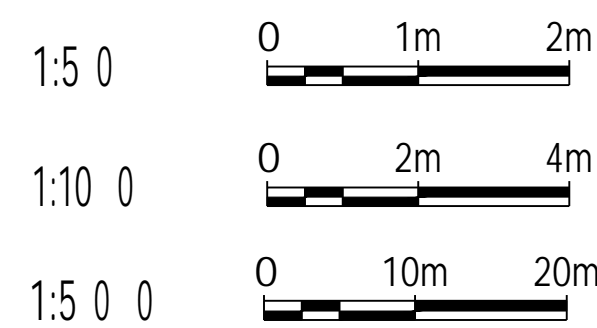

Proposed layout

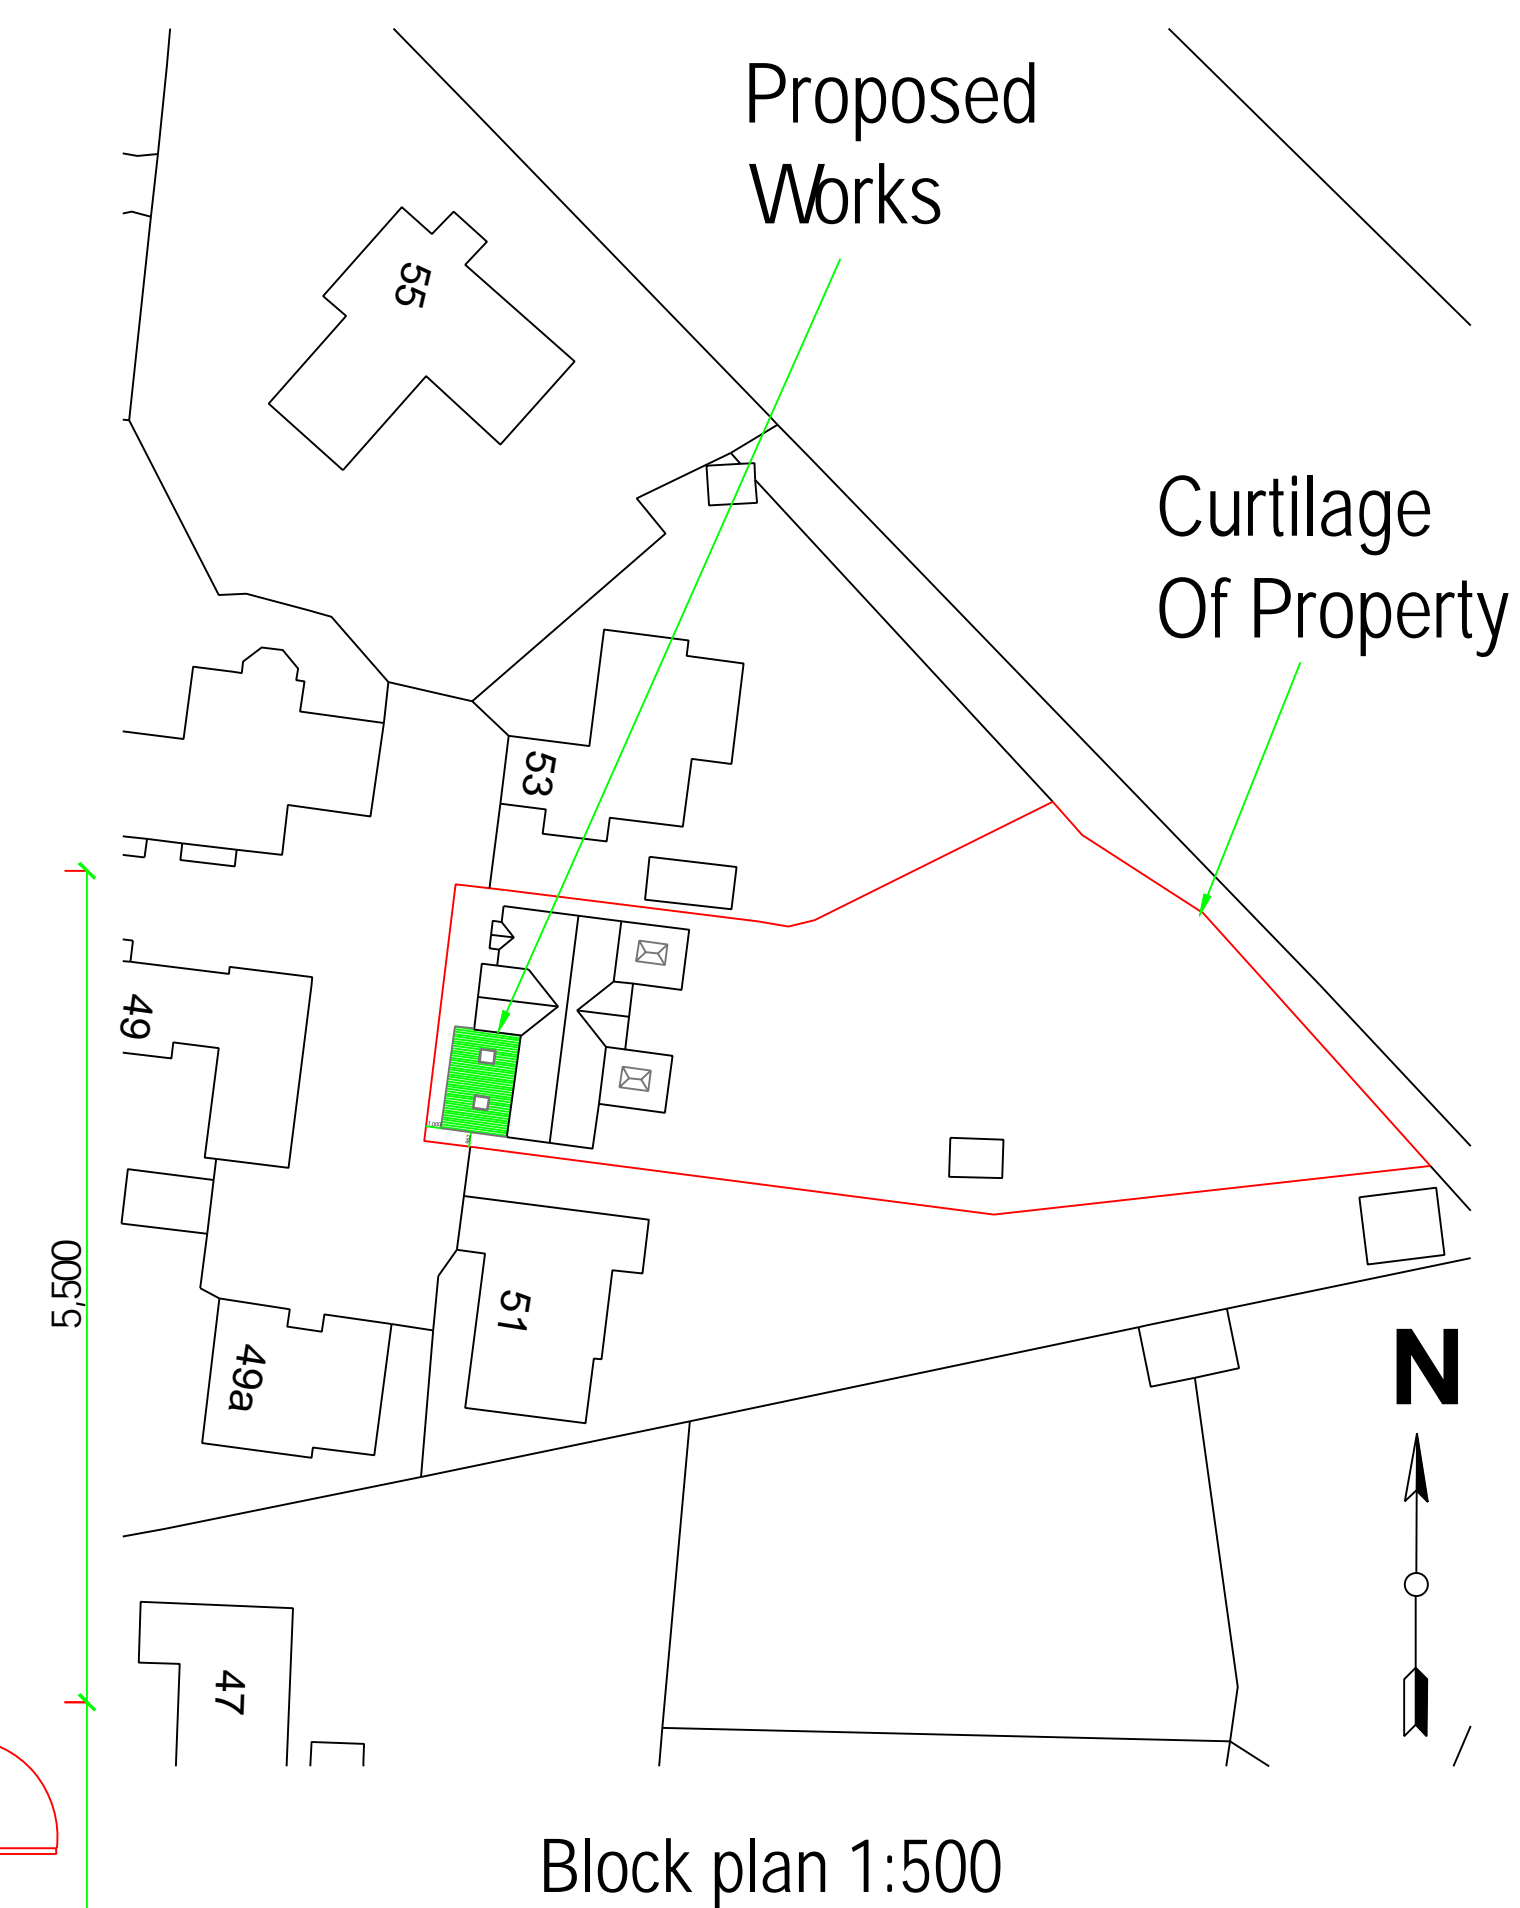

Block plan 1:500

REV Air For TDC 02/04/24	51A Church Road Elmstead Colchester CO7 7AW	Proposed Elevations And Layouts. Block Plan.
COPYRIGHT: This drawing is copyright and must not be reproduced without written consent. All measurements to be checked on-site. Do not scale from this drawing.		Paper Size A1 SCALE 1:50,1:500,1:500 DATE 18/03/2024 PROJECT NO. 2630 DWG. NO. P01A
Wright Ruffell Cameron Architectural Design Service Beaver House Plough Road Centre Great Bentley Essex CO7 8LG Web Site: wrcads.co.uk		DRAWN BY Tony Wright CHECKED BY Andy Cameron CIAT(Affiliate) OCDEA