




Existing front elevation



Existing side elevation



Existing rear elevation

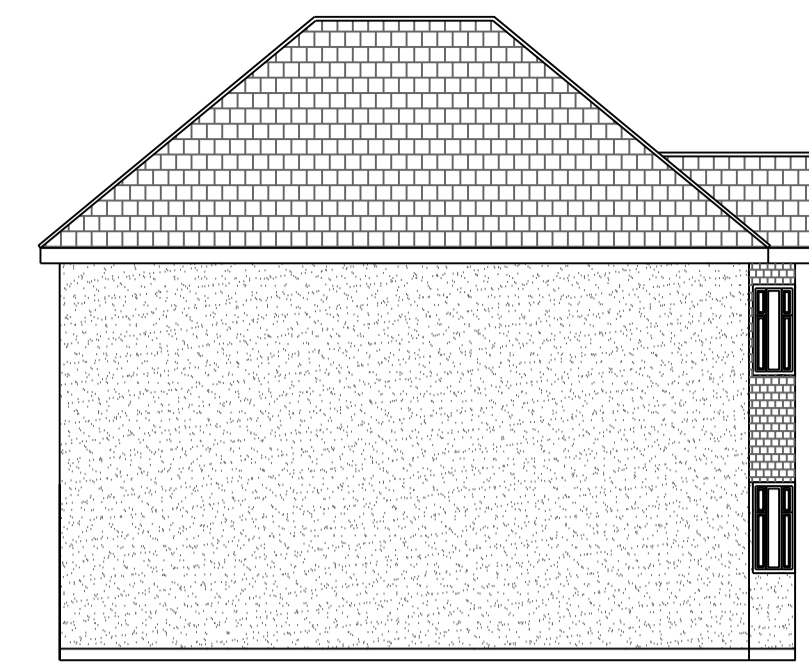

Existing side elevation




Proposed front elevation





Proposed side elevation





Proposed rear elevation

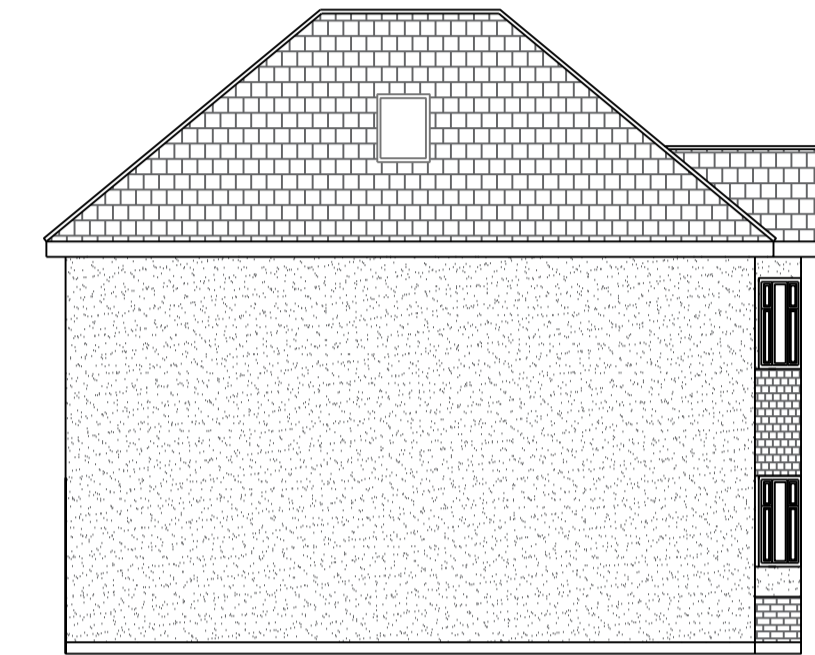


Proposed side elevation

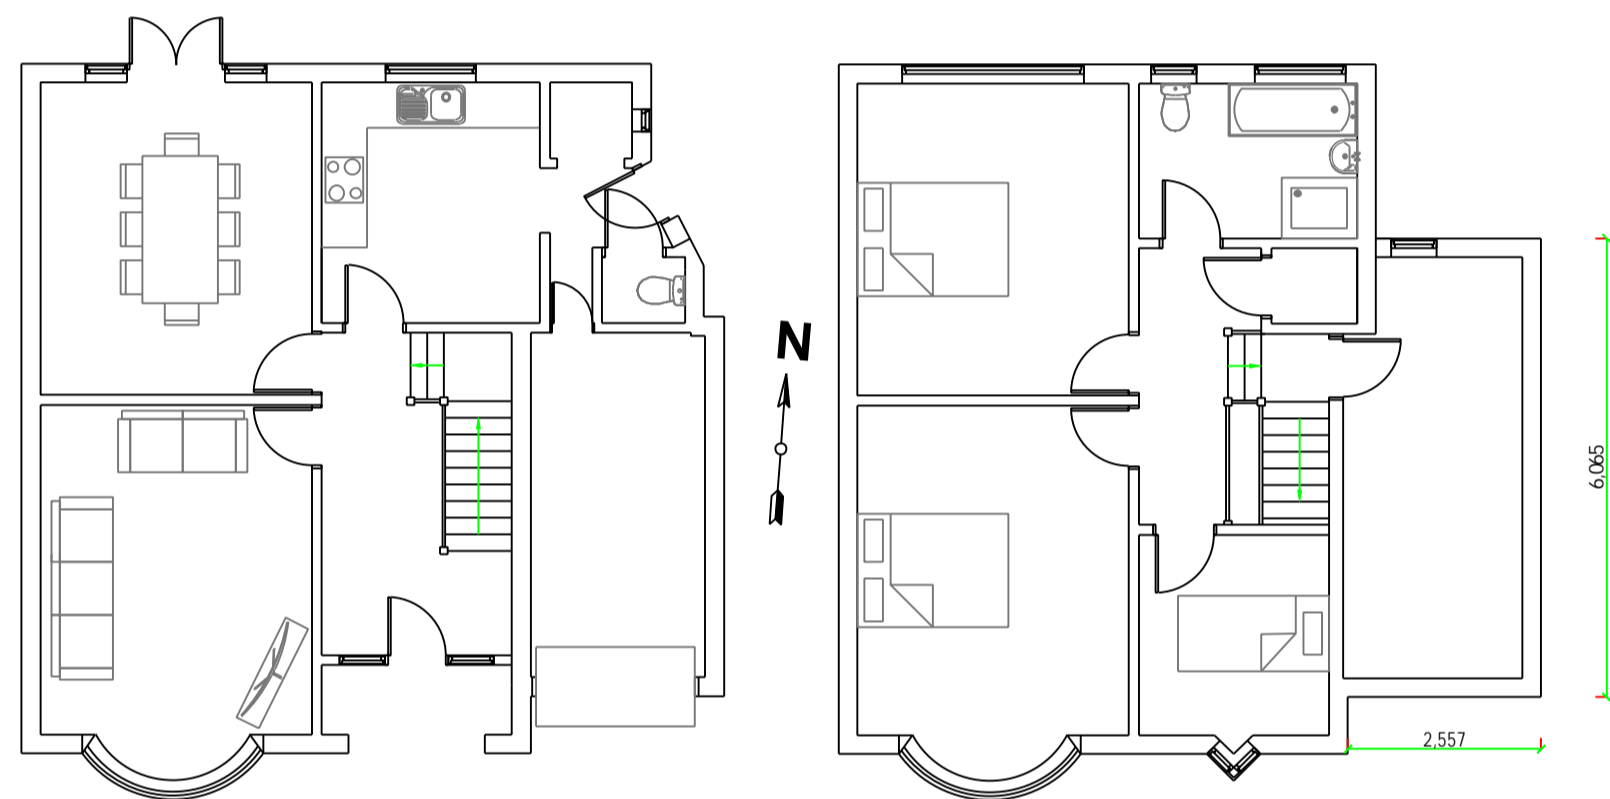 


Existing layouts

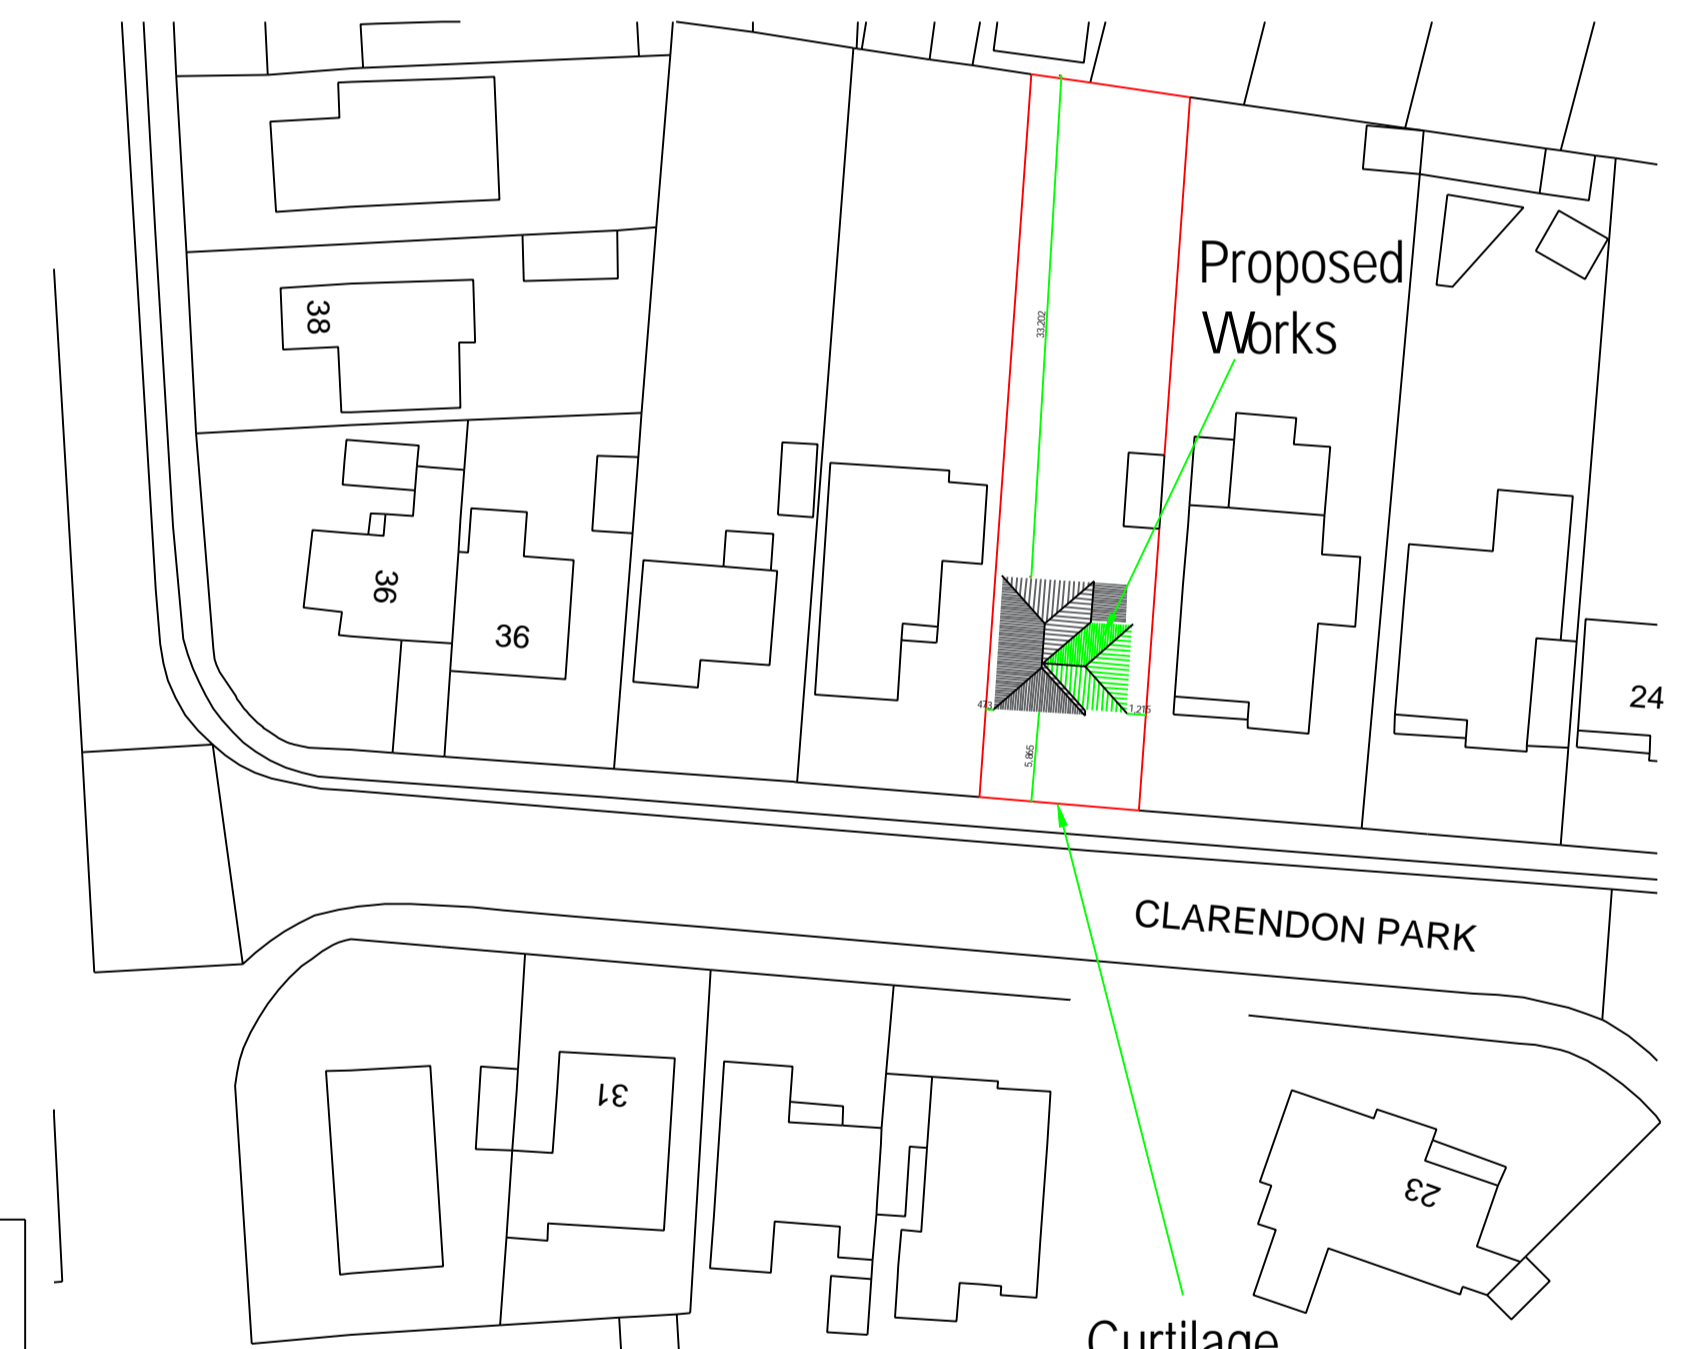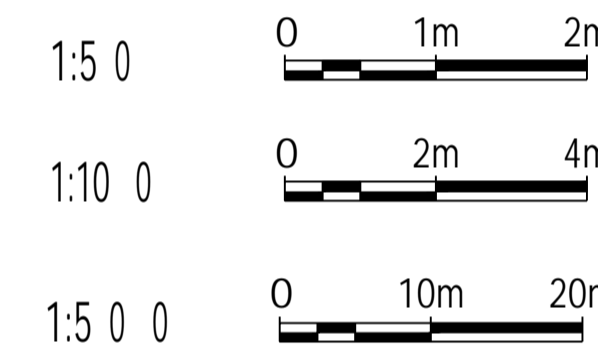


Block plan 1:500

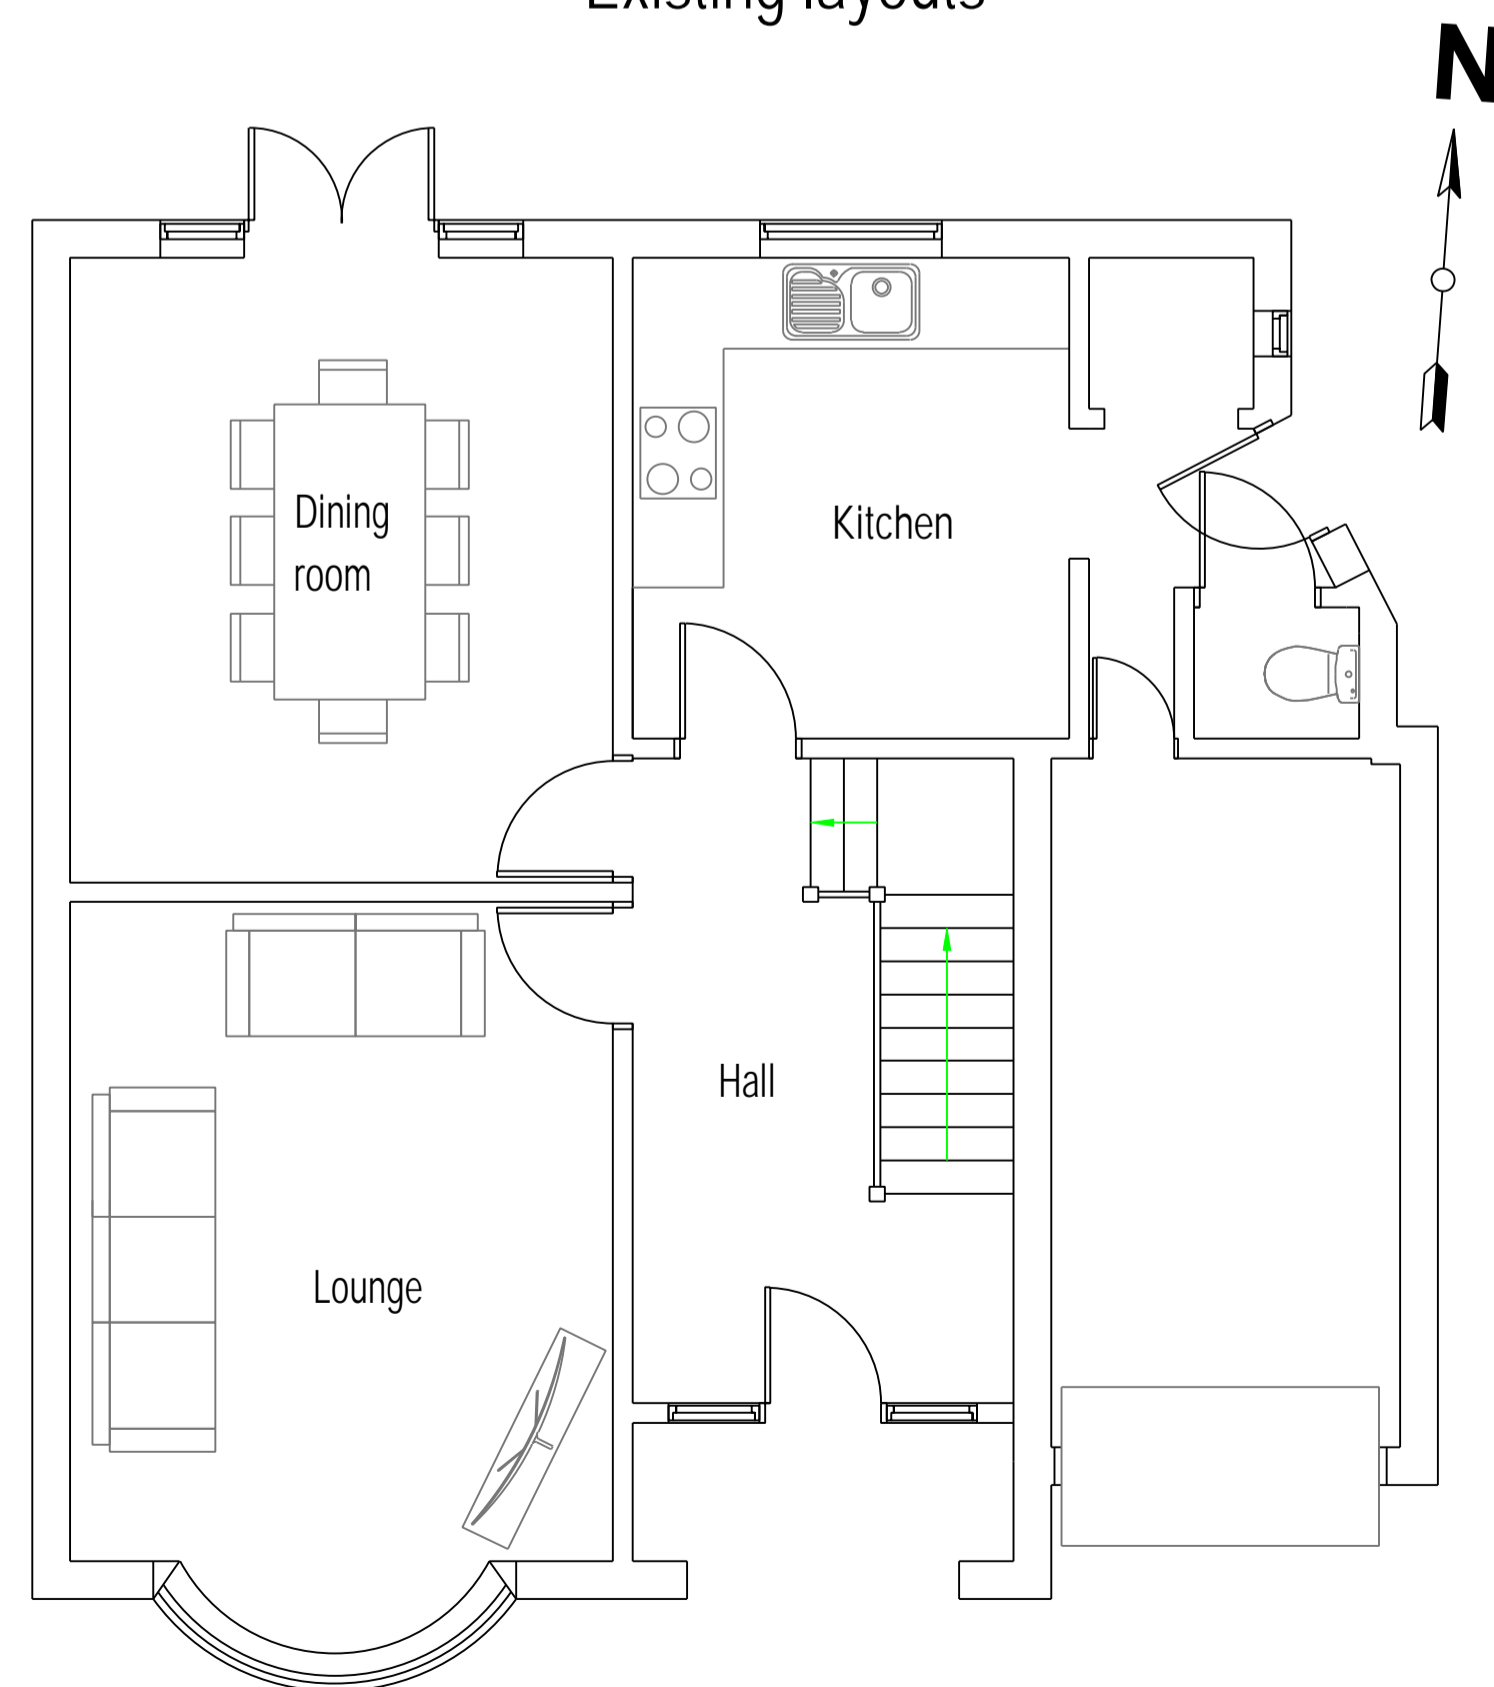

Proposed ground floor layout

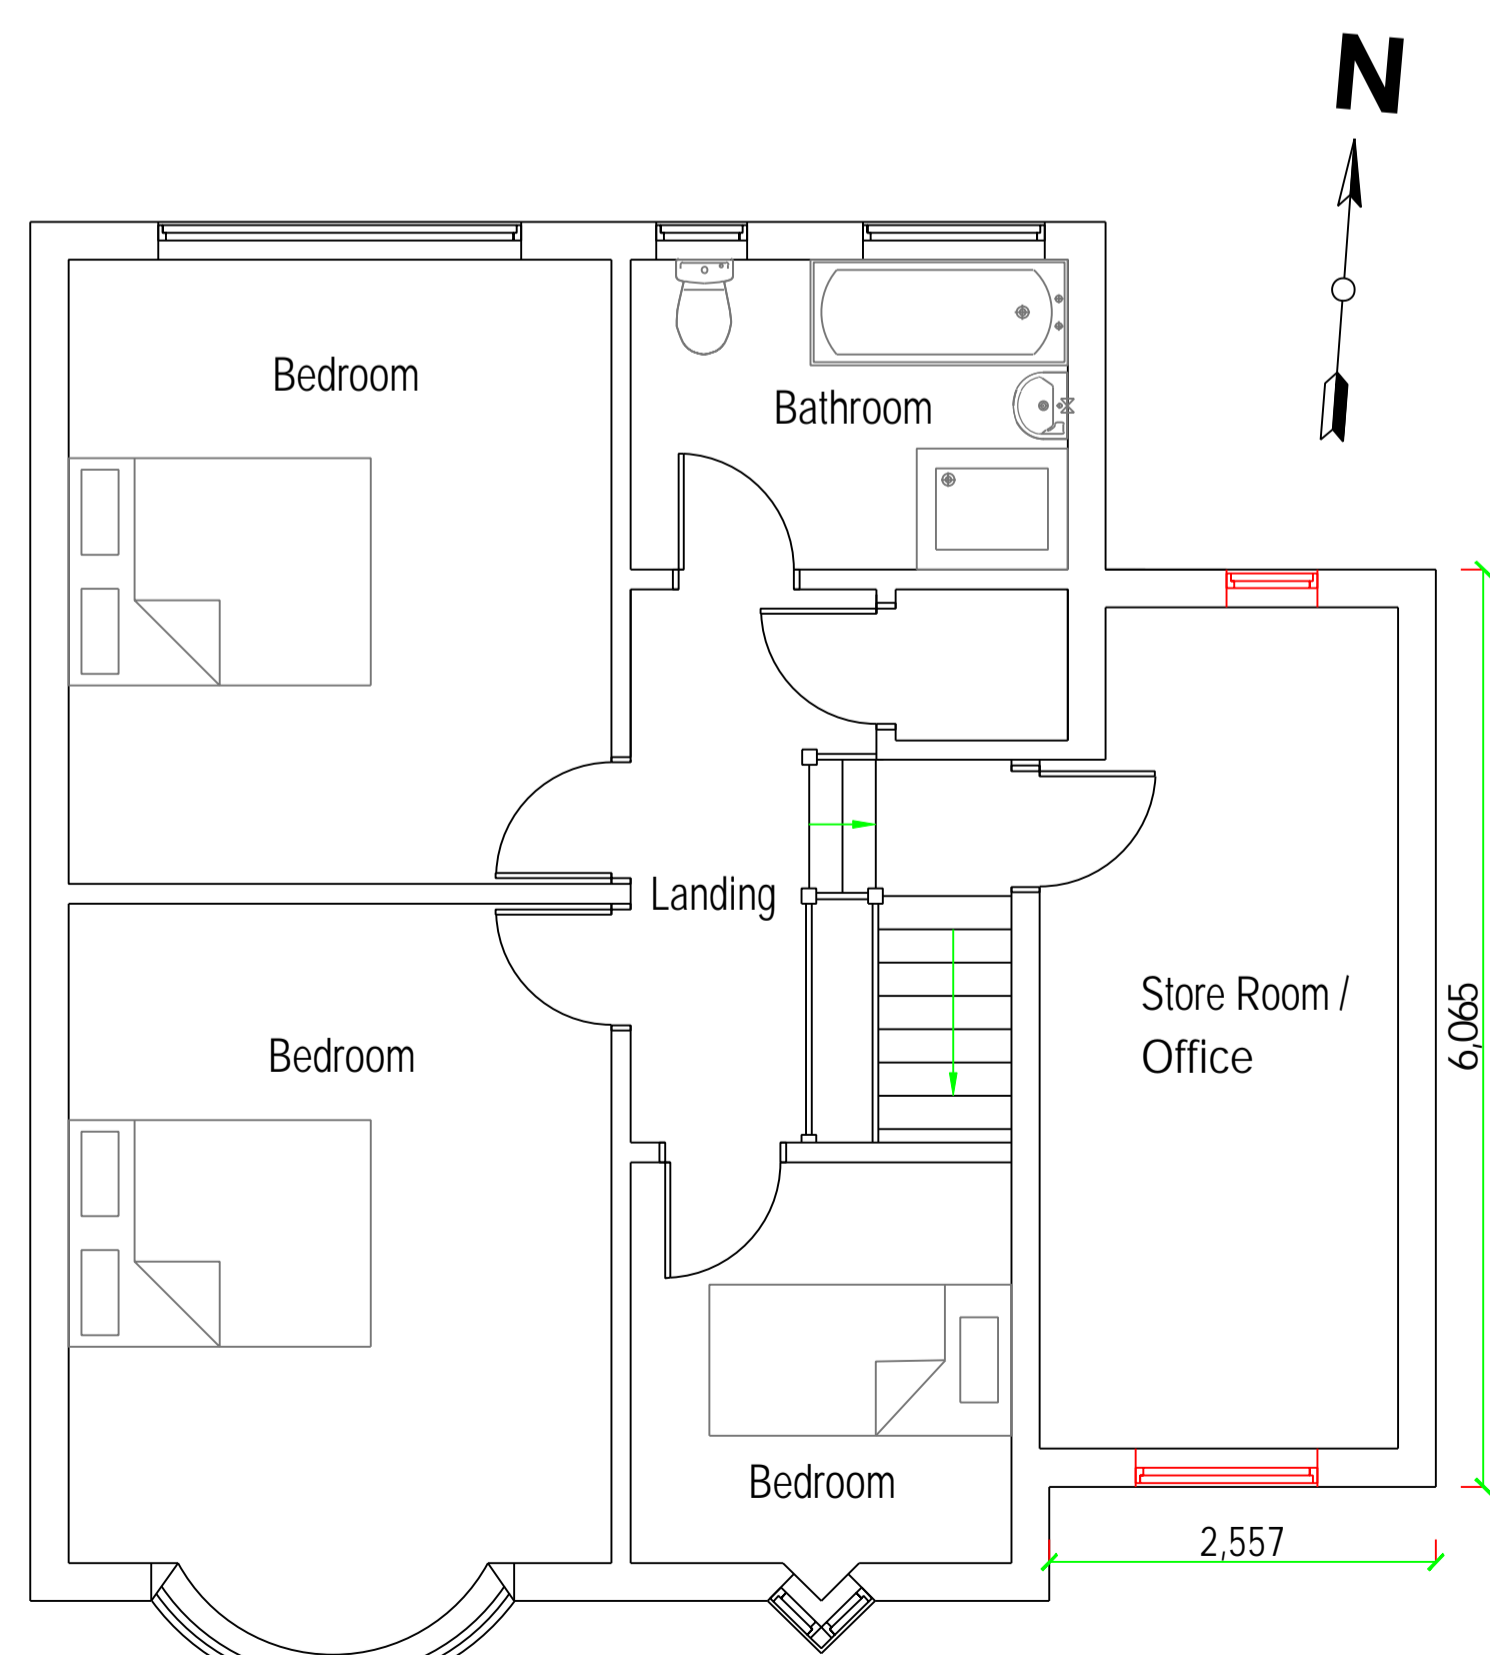

Proposed first floor layout

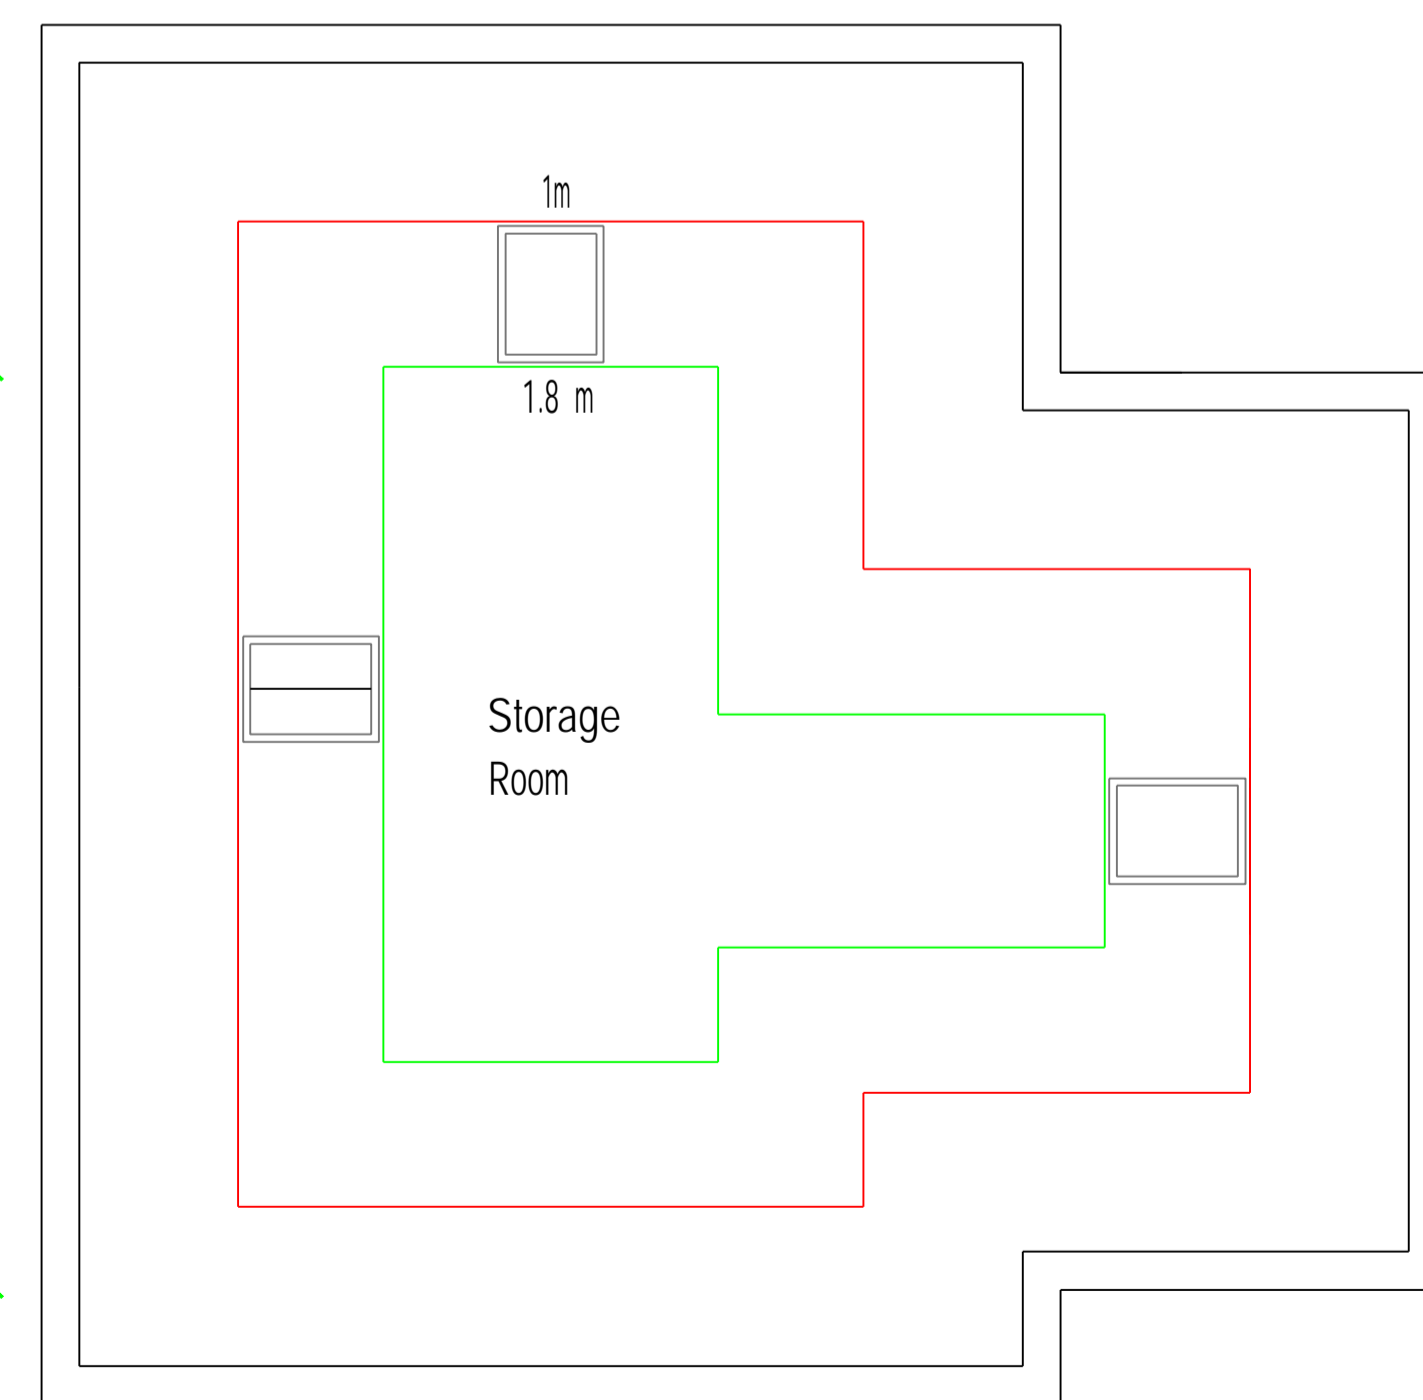

Proposed second floor layout

REV	30 Clarendon Park Clacton On Sea Essex CO15 6NT	Proposed Elevations And Layouts.
<small>COPYRIGHT: This drawing is copyright and must not be reproduced without written consent. All measurements to be checked on-site. Do not scale from this drawing.</small>		
 Wright Ruffell Cameron Architectural Design Service Beaver House Plough Road Centre Great Bentley Essex CO7 8LG	Tel: [REDACTED] Fax: [REDACTED] E-mail: [REDACTED] Web Site: wrcads.co.uk	Paper Size A1 SCALE 1:50,1:100,1:500 DATE 15/03/2024 PROJECT NO. 2627 DWG. NO. P01
DRAWN BY Tony Wright		CHECKED BY Andy Cameron CIAT(Affiliate) OCDEA