



Existing

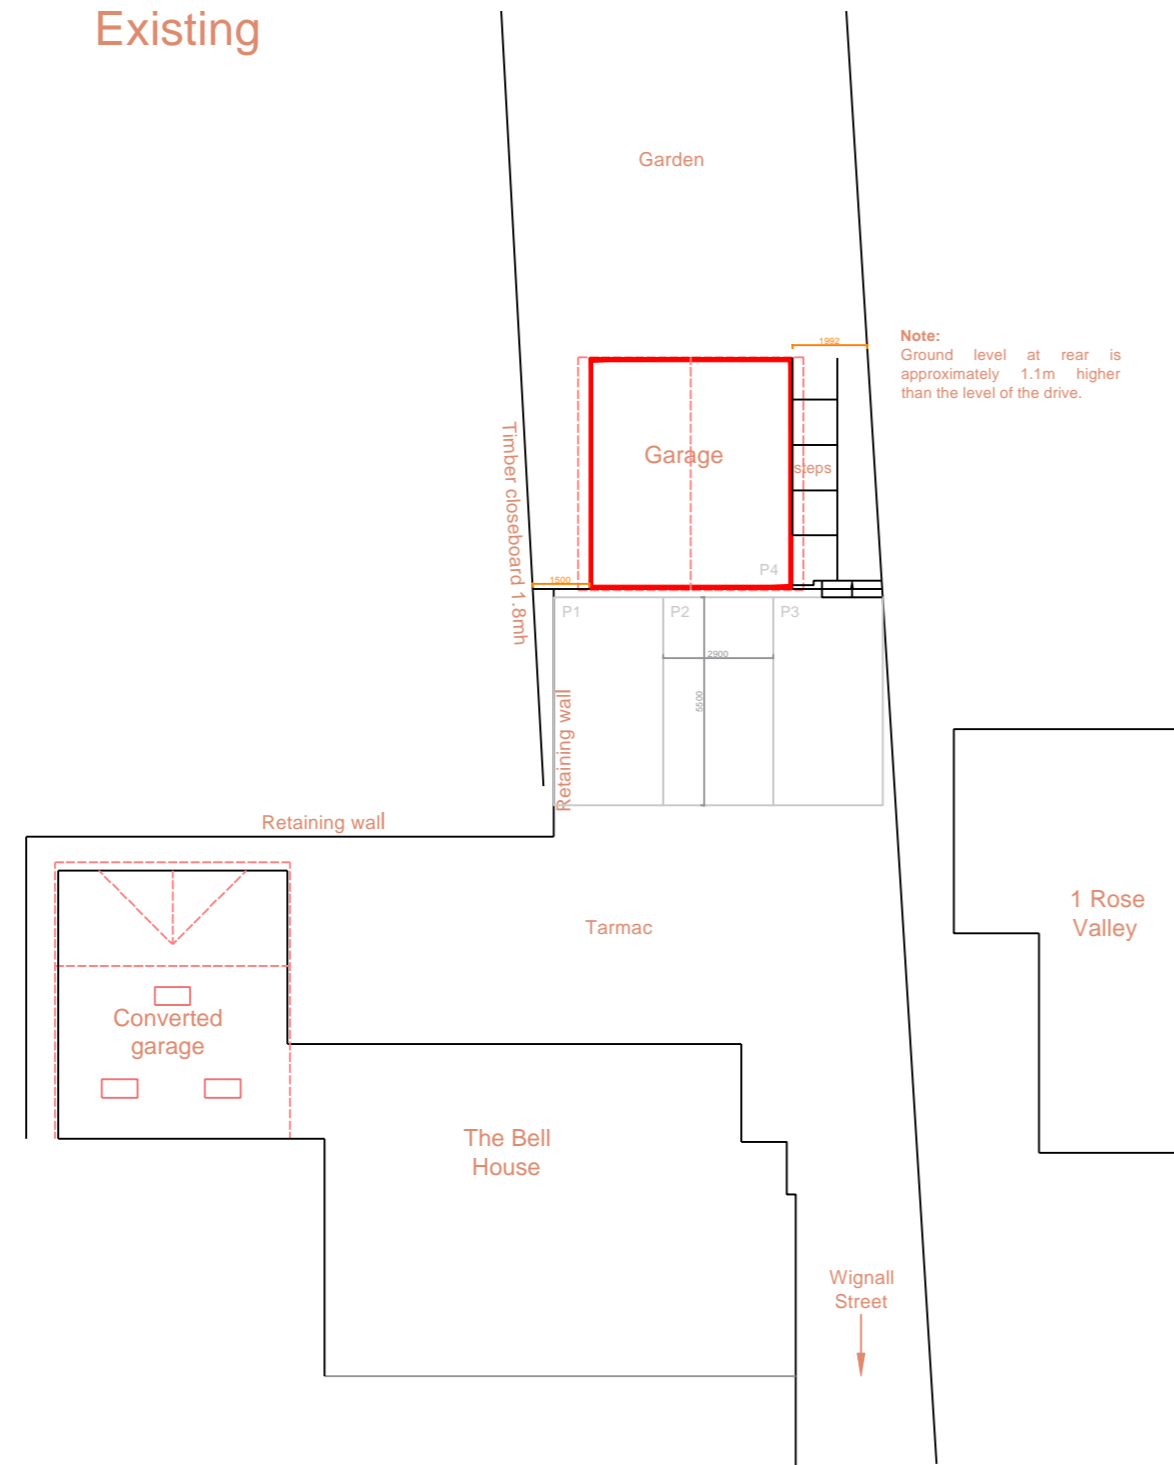


Note:
Ground level at rear is
approximately 1.1m higher
than the level of the drive.

Proposed

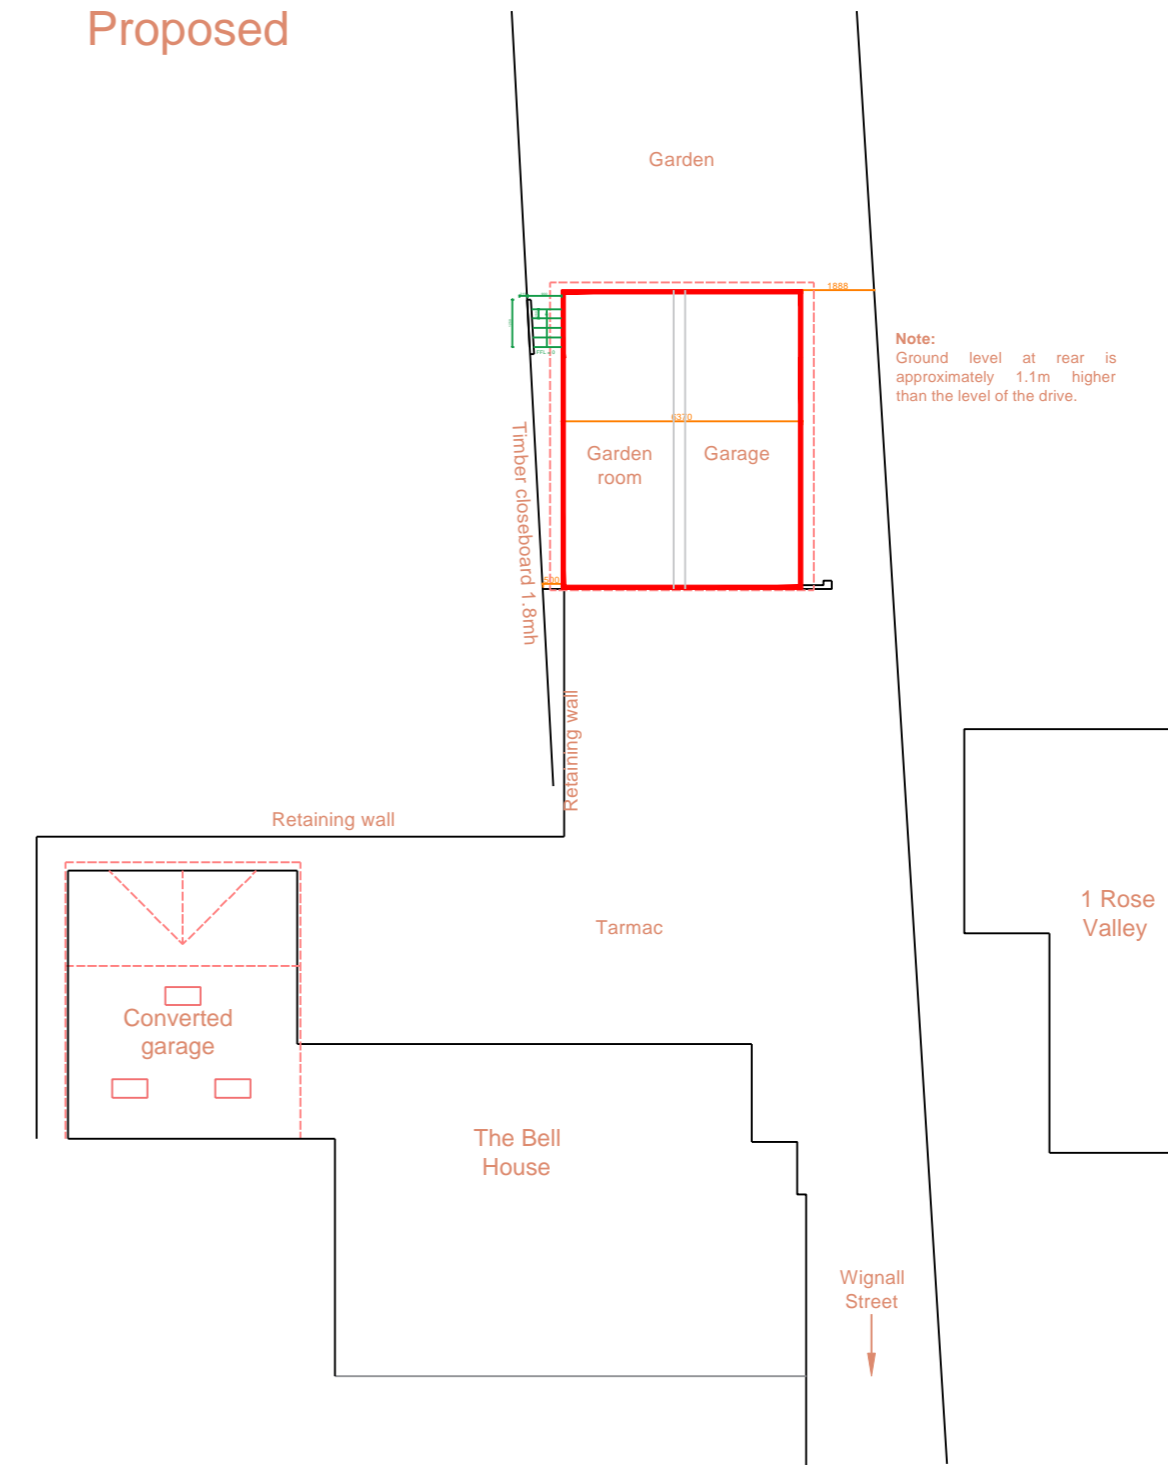

Note:
Ground level at rear is
approximately 1.1m higher
than the level of the drive.

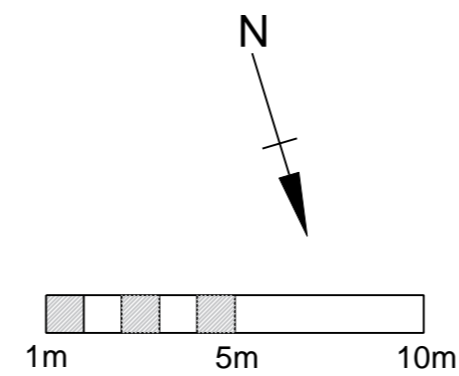

Please note:
This drawing is to be used as an aid to achieve planning / building regs approval and as a guide for the proposed works. Dimensions, levels and existing construction materials are to be checked on site prior to construction of proposed works. Therefore, design can be subject to amendment.
All structural work to be overseen by a structural engineer.

Important note: All measurements to be checked on site before any construction takes place. Do not scale from this drawing.

AGC Consultants
14 Seafield Ave.
Mistley
Essex
CO11 1UE



Client	Miss S Hanness	
Project title	Garage conversion at: 'Scola', Wignall Street Lawford CO11 2JJ	
Drawing title	Site plans	
Scale	1:200@A2	
Date	22/03/24	
Dwg No	0466/PL/04	Rev No