


EXISTING FRONT ELEVATION TO RESTAURANT

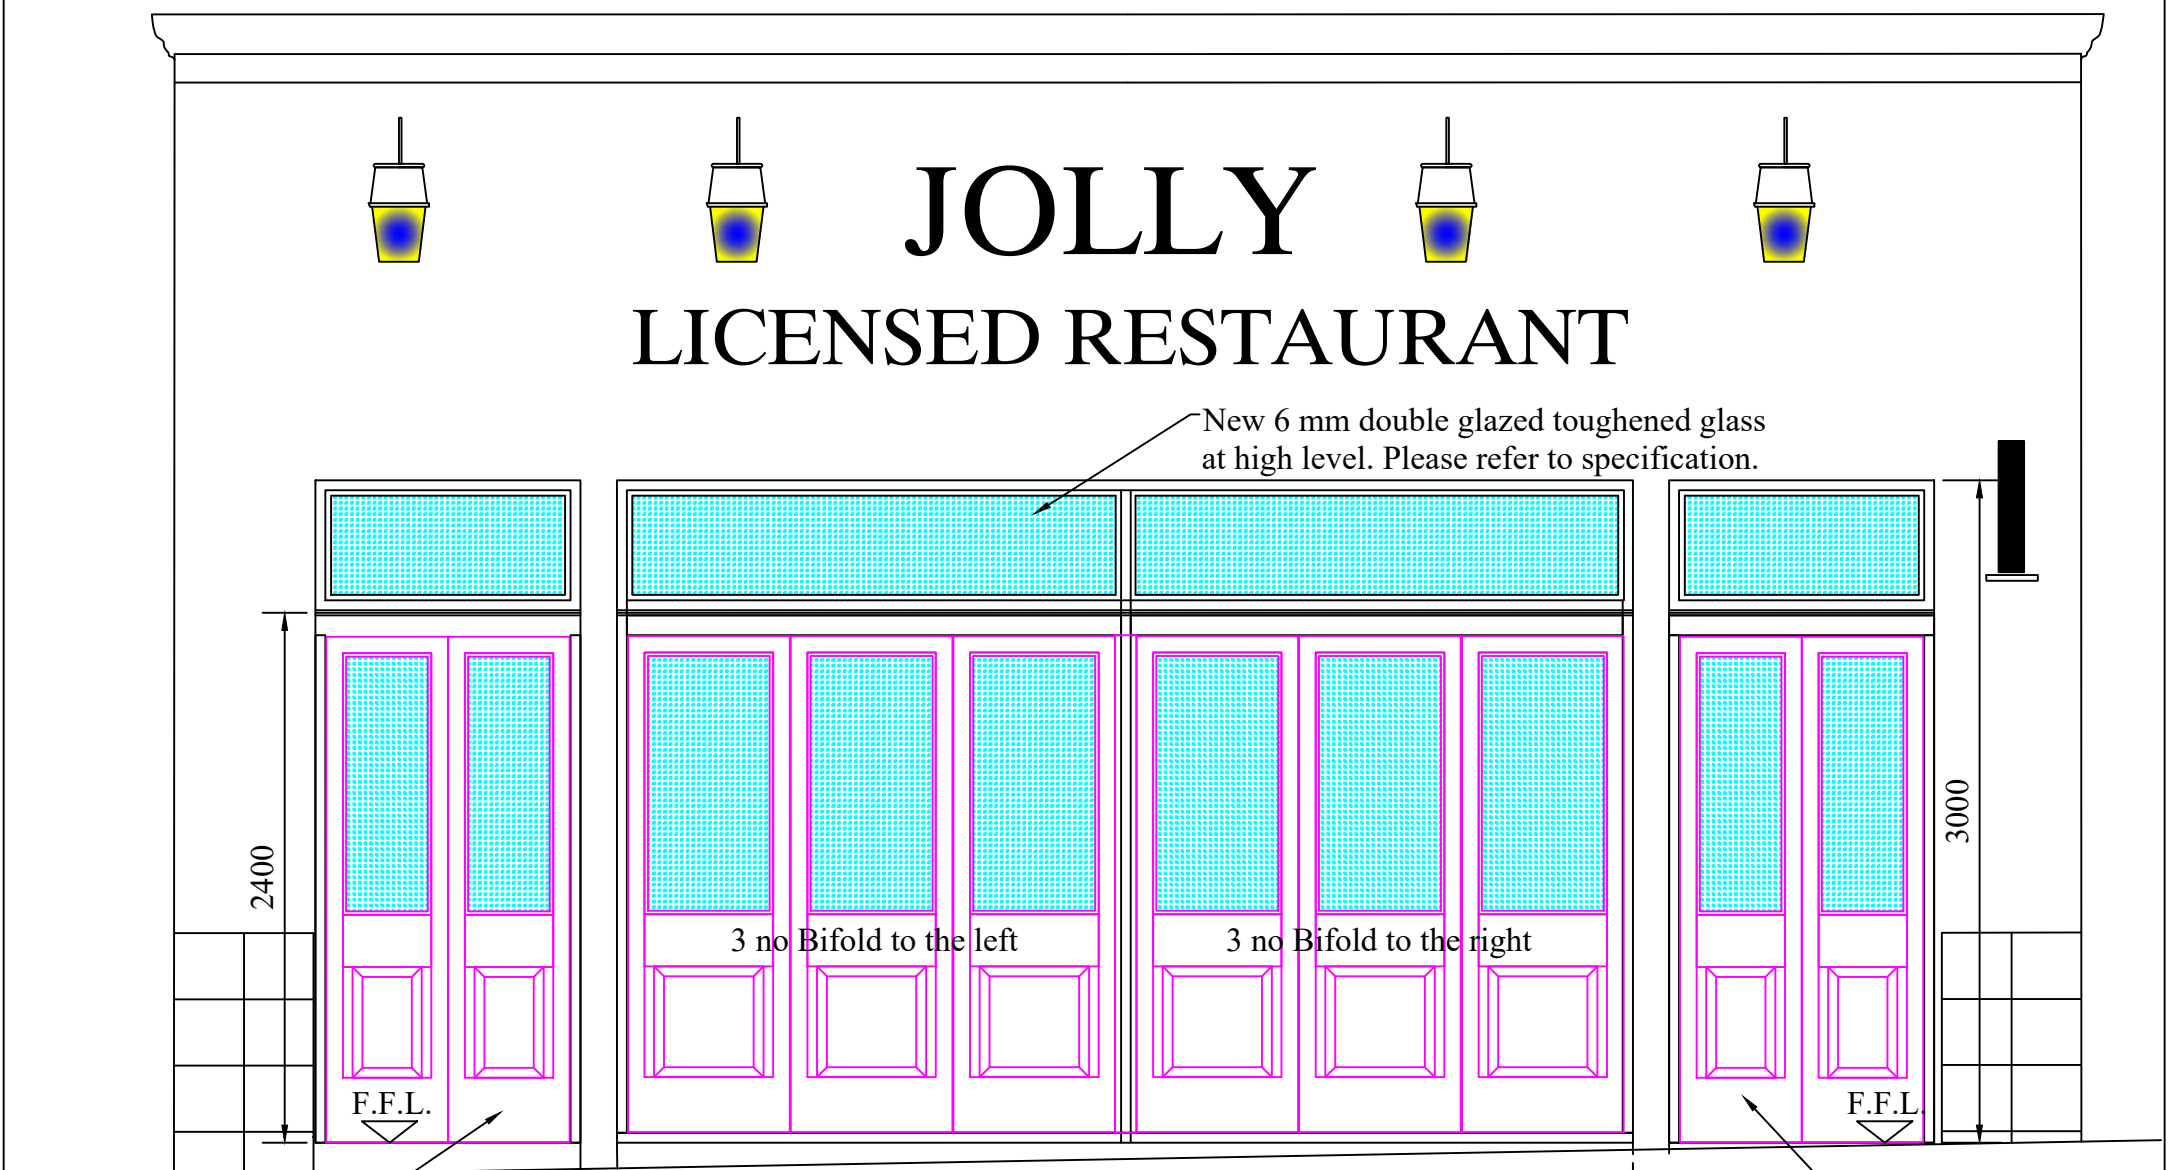

New hardwood doors fitted to the East side.

New hardwood doors fitted to the entrance.

PROPOSED FRONT ELEVATION TO RESTAURANT SHOWING NEW BIFOLD DOORS.

SHEET 2

PROJECT NOTES

Drawing Title
**PROPOSED BIFOLD DOORS
 TO THE JOLLY RESTAURANT
 9 ELM ROW,
 EDINBURGH EH7 4AA**

Scale	Date	Drawn
	Jan 2023	Robert Graham

