


LOCATION PLAN 1/1250

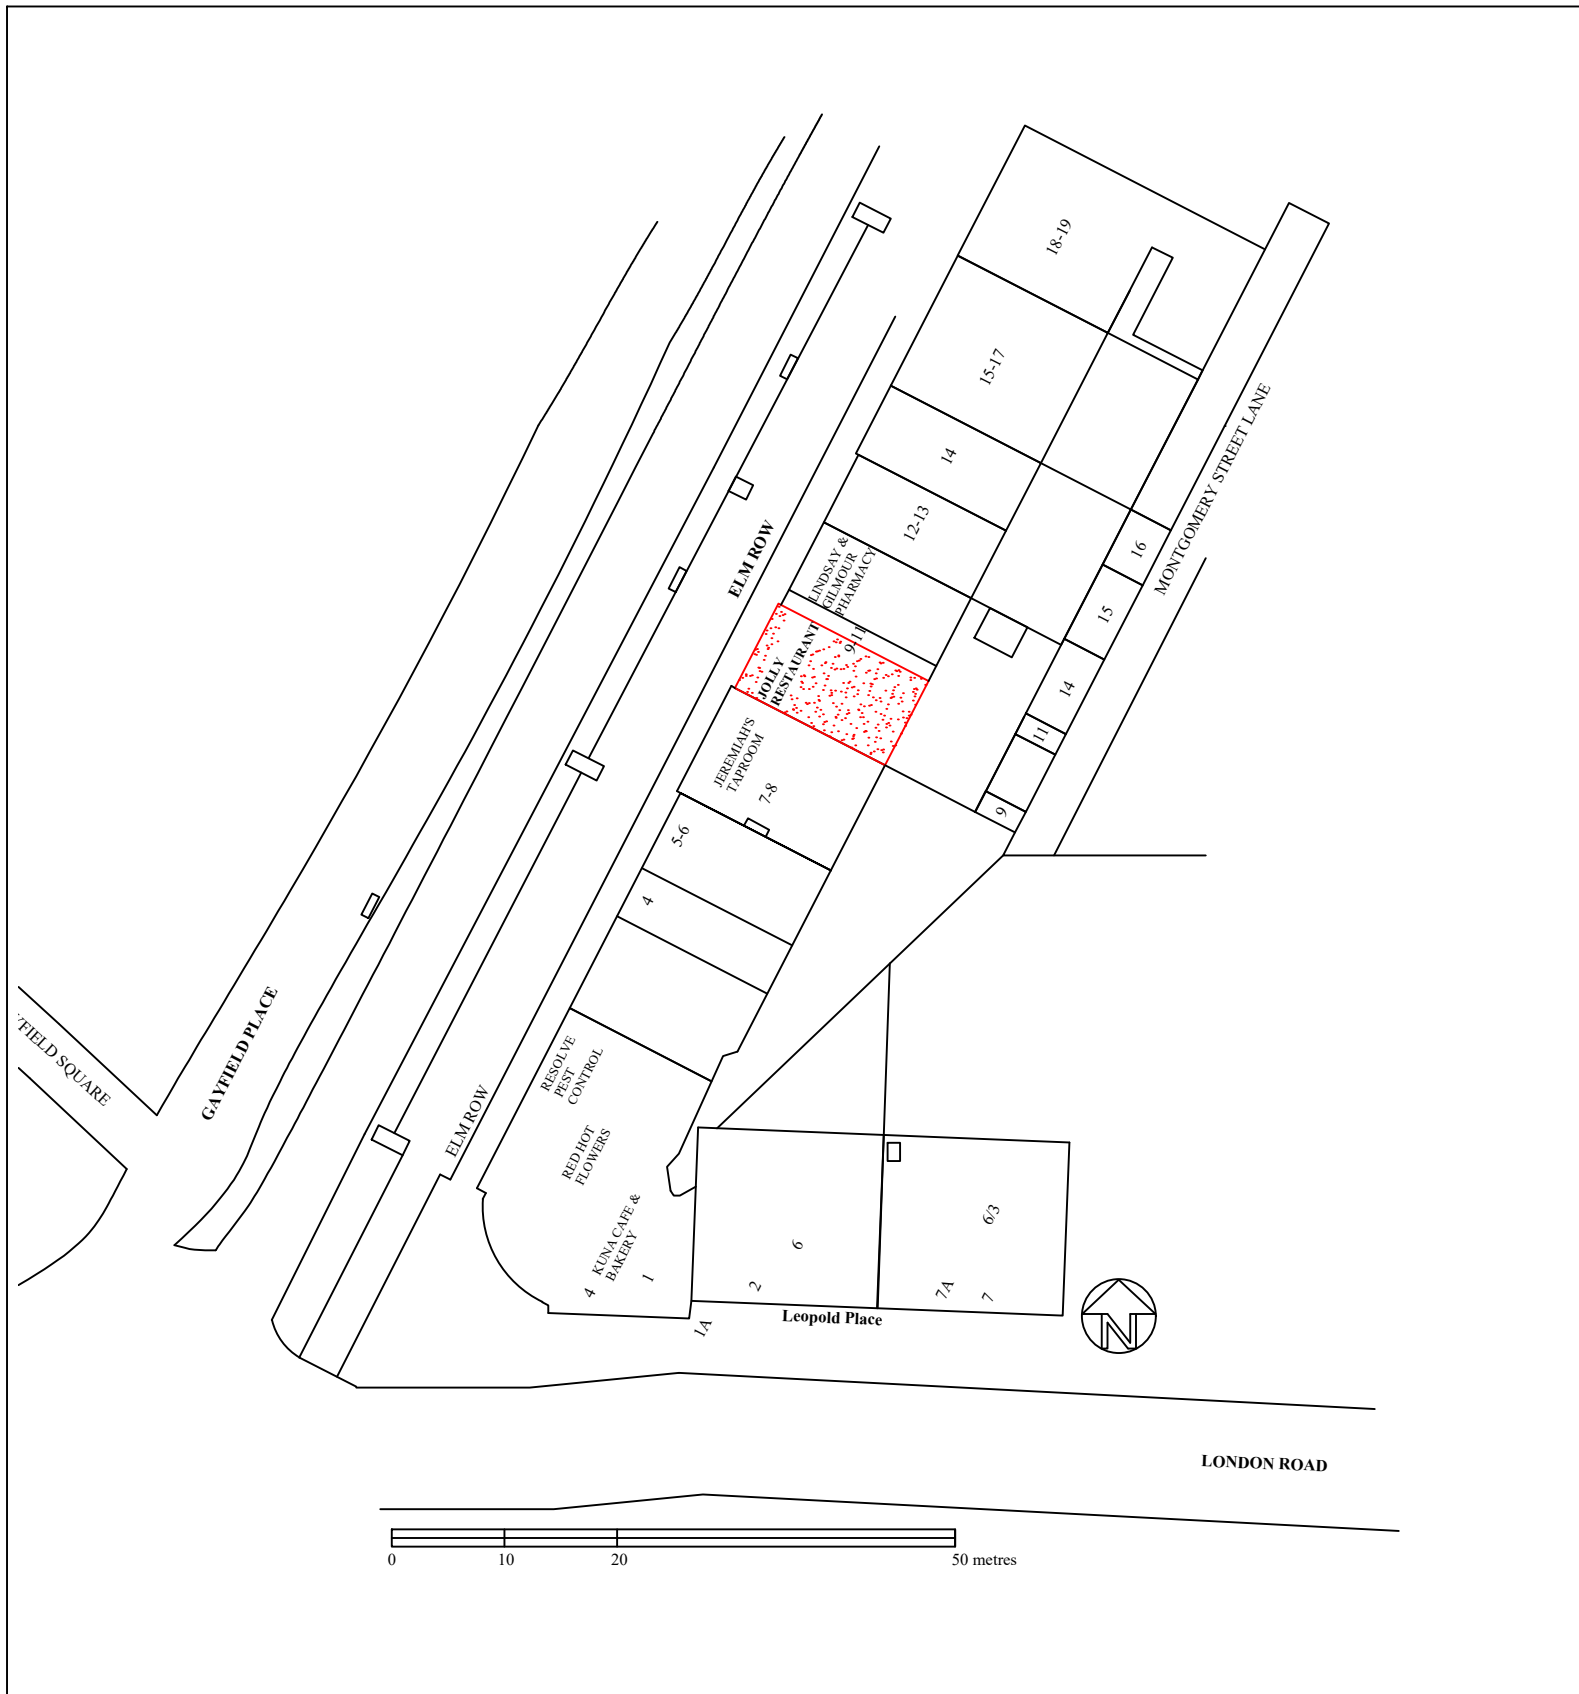

SITE PLAN 1/500.

Drawing Title PROPOSED BIFOLD DOORS TO THE JOLLY RESTAURANT 9 ELM ROW, EDINBURGH EH7 4AA		
Scale	Date	Drawn
	March 2024	Robert Graham

