


single ply membrane
roof finish

cedral cladding


Proposed North West Elevation
scale : 1.50

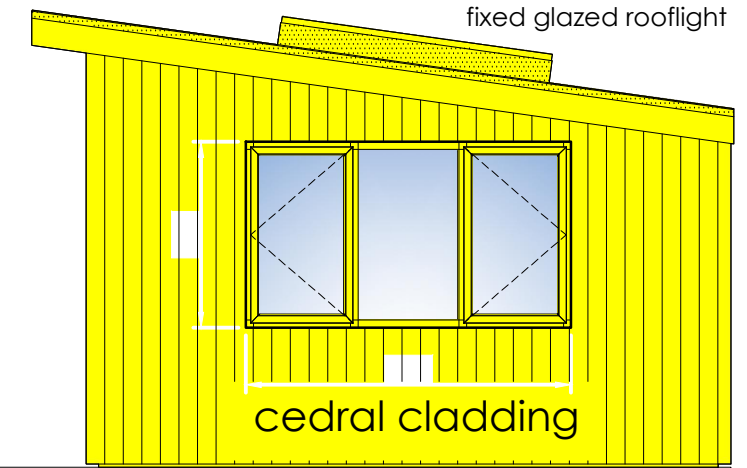


fixed glazed rooflight

cedral cladding

Proposed North East Elevation
scale : 1.50

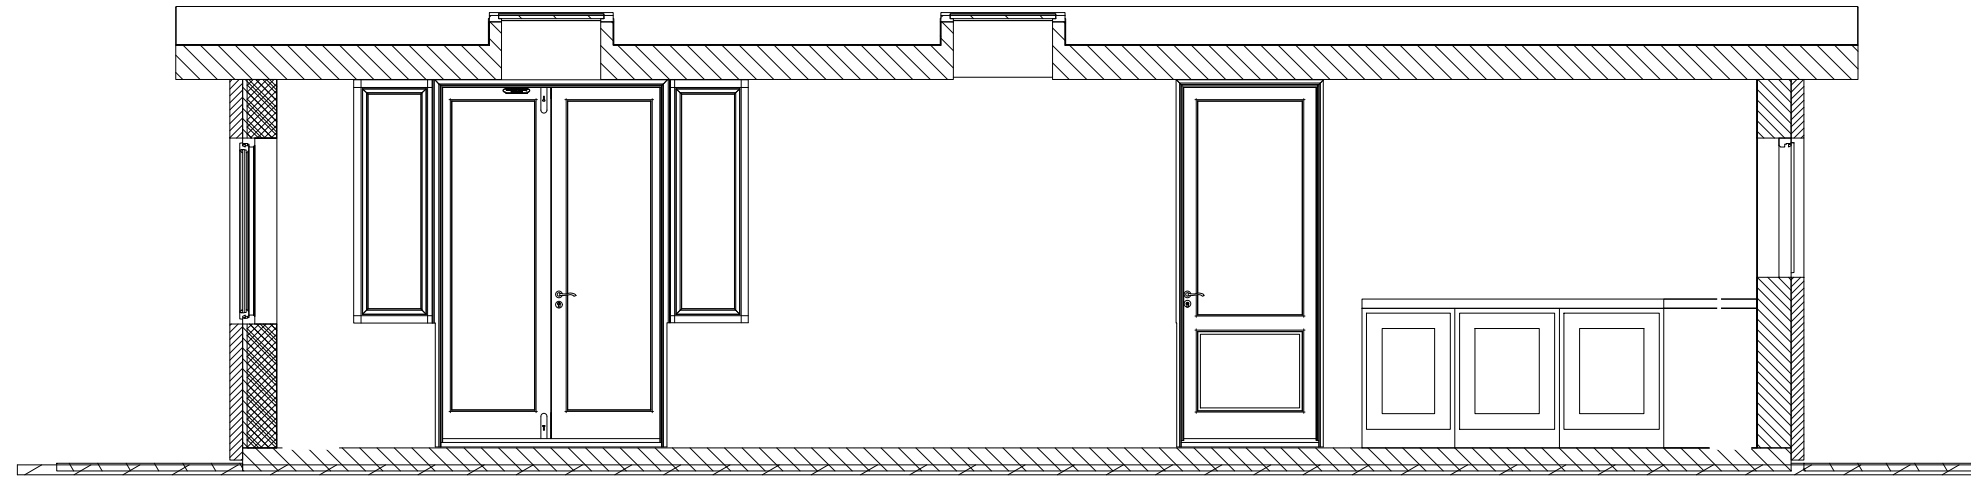


Proposed Section
scale : 1.50

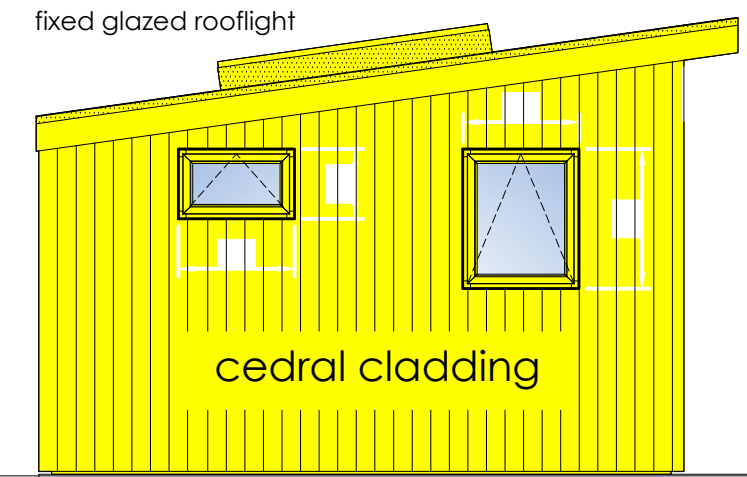


fixed glazed rooflight

cedral cladding

Proposed South West Elevation
scale : 1.50

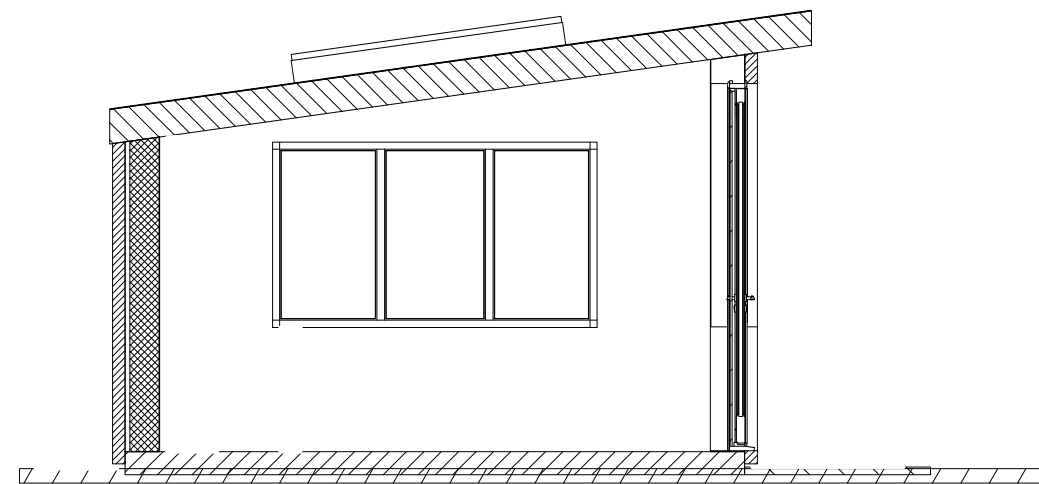

Proposed Section
scale : 1.50

 

Mozolowski & Murray
Conservatories | Orangeries | Sun Lounges | Garden Rooms
 2-8 Clashburn Way
 Bridgend Industrial Estate
 Kinross
 KY13 8GA
 Telephone (01577) 864706
 www.mozmurray.co.uk

Proposed Garden Office
At 21 Westgarth Avenue
EDINBURGH EH13 0BB
 for
James Gibson
I Process Engineering and
Consultancy Ltd

Drawn: s.battrick	Date: 01.04.24	Drawing No.: 12039 - 02	Scale: as noted	Revision
----------------------	-------------------	----------------------------	--------------------	----------