



Proposed Floor Plan

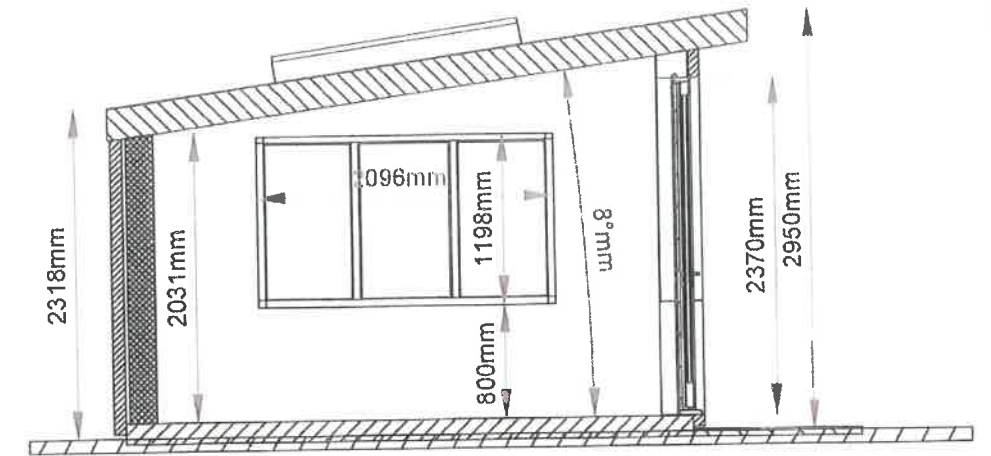

Proposed Section Thru

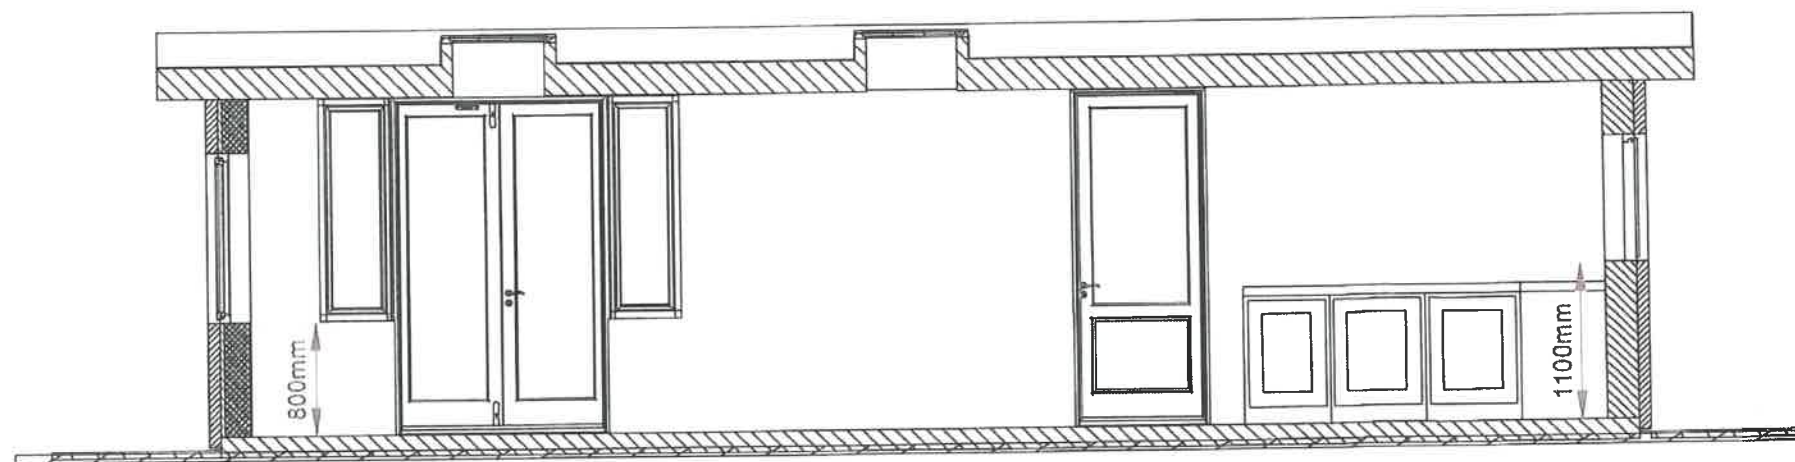

Proposed Section Thru

This is a representation at this stage and not a final working drawing.
The Drawings are subject to a full survey and our engineers structural appraisal.

<p>Mozolowski & Murray <small>Conservatories Orangeries Sun Lounges Garden Rooms</small></p> <p>2-8 Clashburn Way Bridgend Industrial Estate Kinross KY13 8GA Telephone (01577) 864706 www.mozolowski.co.uk</p>		<p>Proposed Garden Office</p> <p>James Gibson iProcess Engineering and Consultancy Ltd</p>		
<p>Designer: VM</p>	<p>Date: 08.03.24</p>	<p>Drawing No.: DWG1</p>	<p>Sheet 3</p>	<p>Revision *</p>