

existing pre-cast concrete panel garage and floor slab to be carefully demolished and all debris removed from site - works by client.




North East Elevation




North West Elevation

carefully remove profiled roof panels and all debris removed from site - works by client.

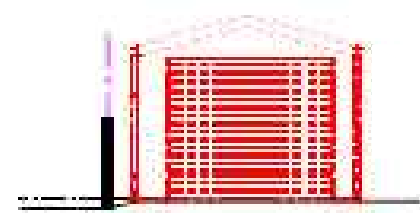

Existing South West Elevation  
Scale 1:100

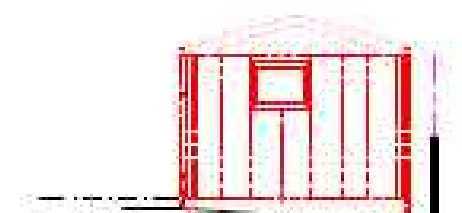


Existing North East Elevation  
Scale 1:100




South East Elevation

photographs of garage to be removed


existing pre-cast concrete panel garage and floor slab to be carefully demolished and all debris removed from site - works by client.

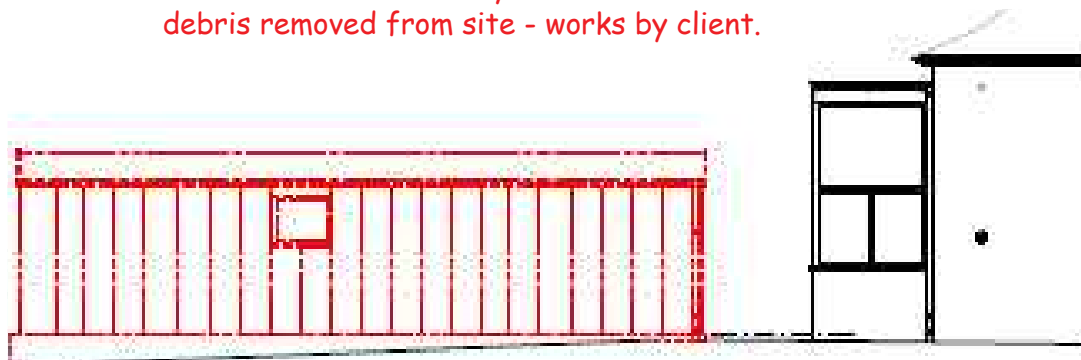

Existing North West Elevation  
Scale 1:100

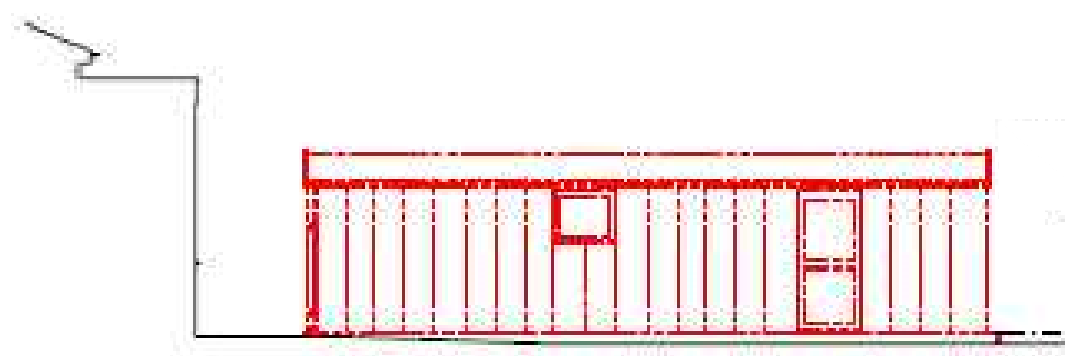

Existing South East Elevation  
Scale 1:100

 

**Mozolowski & Murray**  
 Conservatories | Orangeries | Sun Lounges | Garden Rooms  
 2-8 Clashburn Way  
 Bridgend Industrial Estate  
 Kinross  
 KY13 8GA  
 Telephone (01577) 864706  
 www.mozmurray.co.uk

**Proposed Garden Office**  
 At 21 Westgarth Avenue  
 EDINBURGH EH13 0BB  
 for  
**James Gibson**  
 I Process Engineering and  
 Consultancy Ltd

Drawn: s.battrick	Date: 01.04.24	Drawing No.: 12039 - 03	Scale: as noted	Revision
----------------------	-------------------	----------------------------	--------------------	----------