



EXISTING SECTION.  
SCALE 1:100.

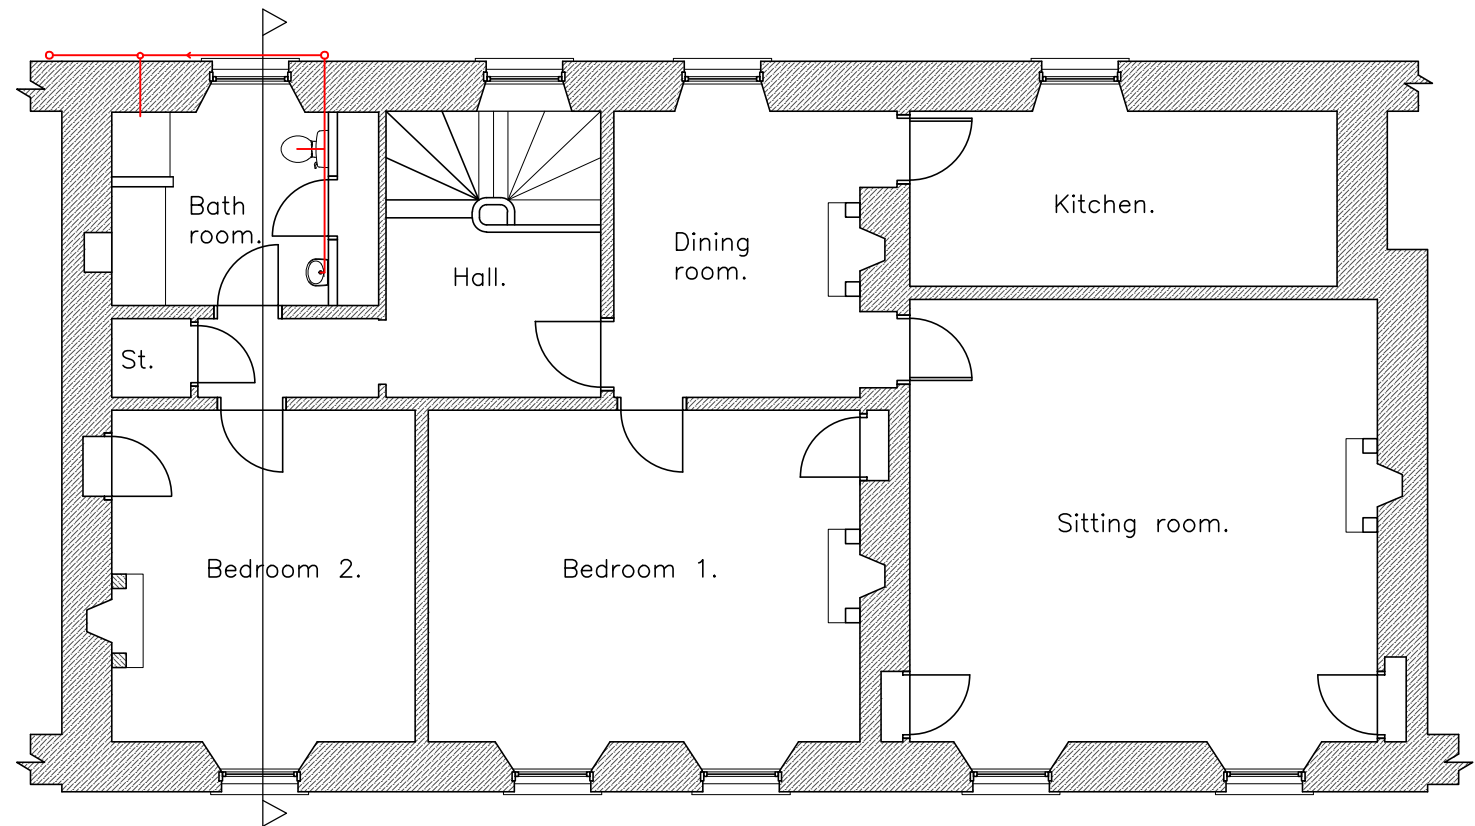

EXISTING FIRST FLOOR PLAN.  
SCALE 1:100.

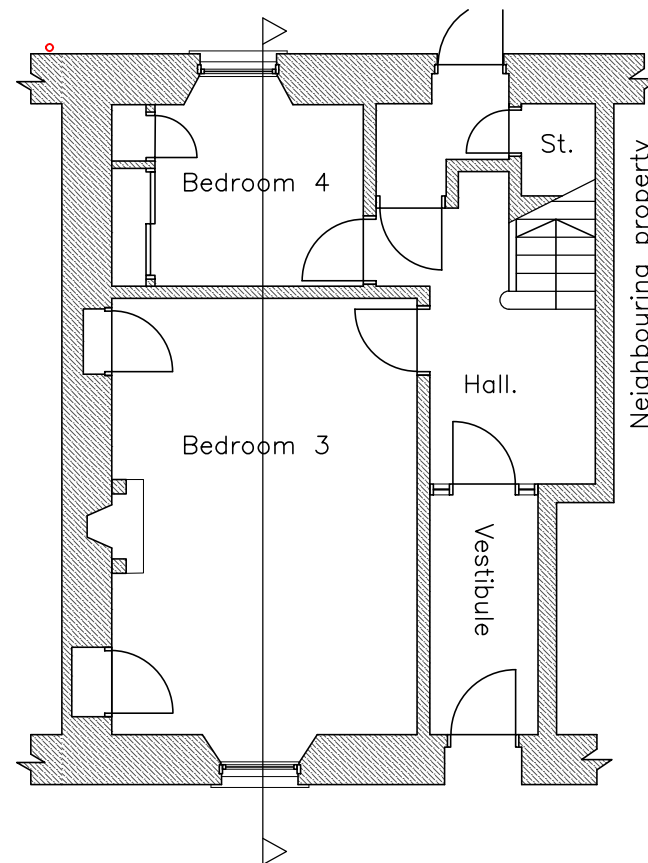

EXISTING GROUND FLOOR PLAN.  
SCALE 1:100.

**LOTHIAN PLANS**

www.lothianplans.com

CLIENT: Sinead Farrington & Ian Knowles

JOB: 9 SOUTH GRAY STREET  
EDINBURGH EH9 1TE

NUMBER:	REVISION	SCALE	1:100@A3
9SGS-BW2	B	DRAWN	MCR
		CHECK	-
		DATE	SEPT 2022

TITLE: EXISTING (A3)  
ALTERATIONS TO DWELLING