


BACK ELEVATION




FRONT ELEVATION

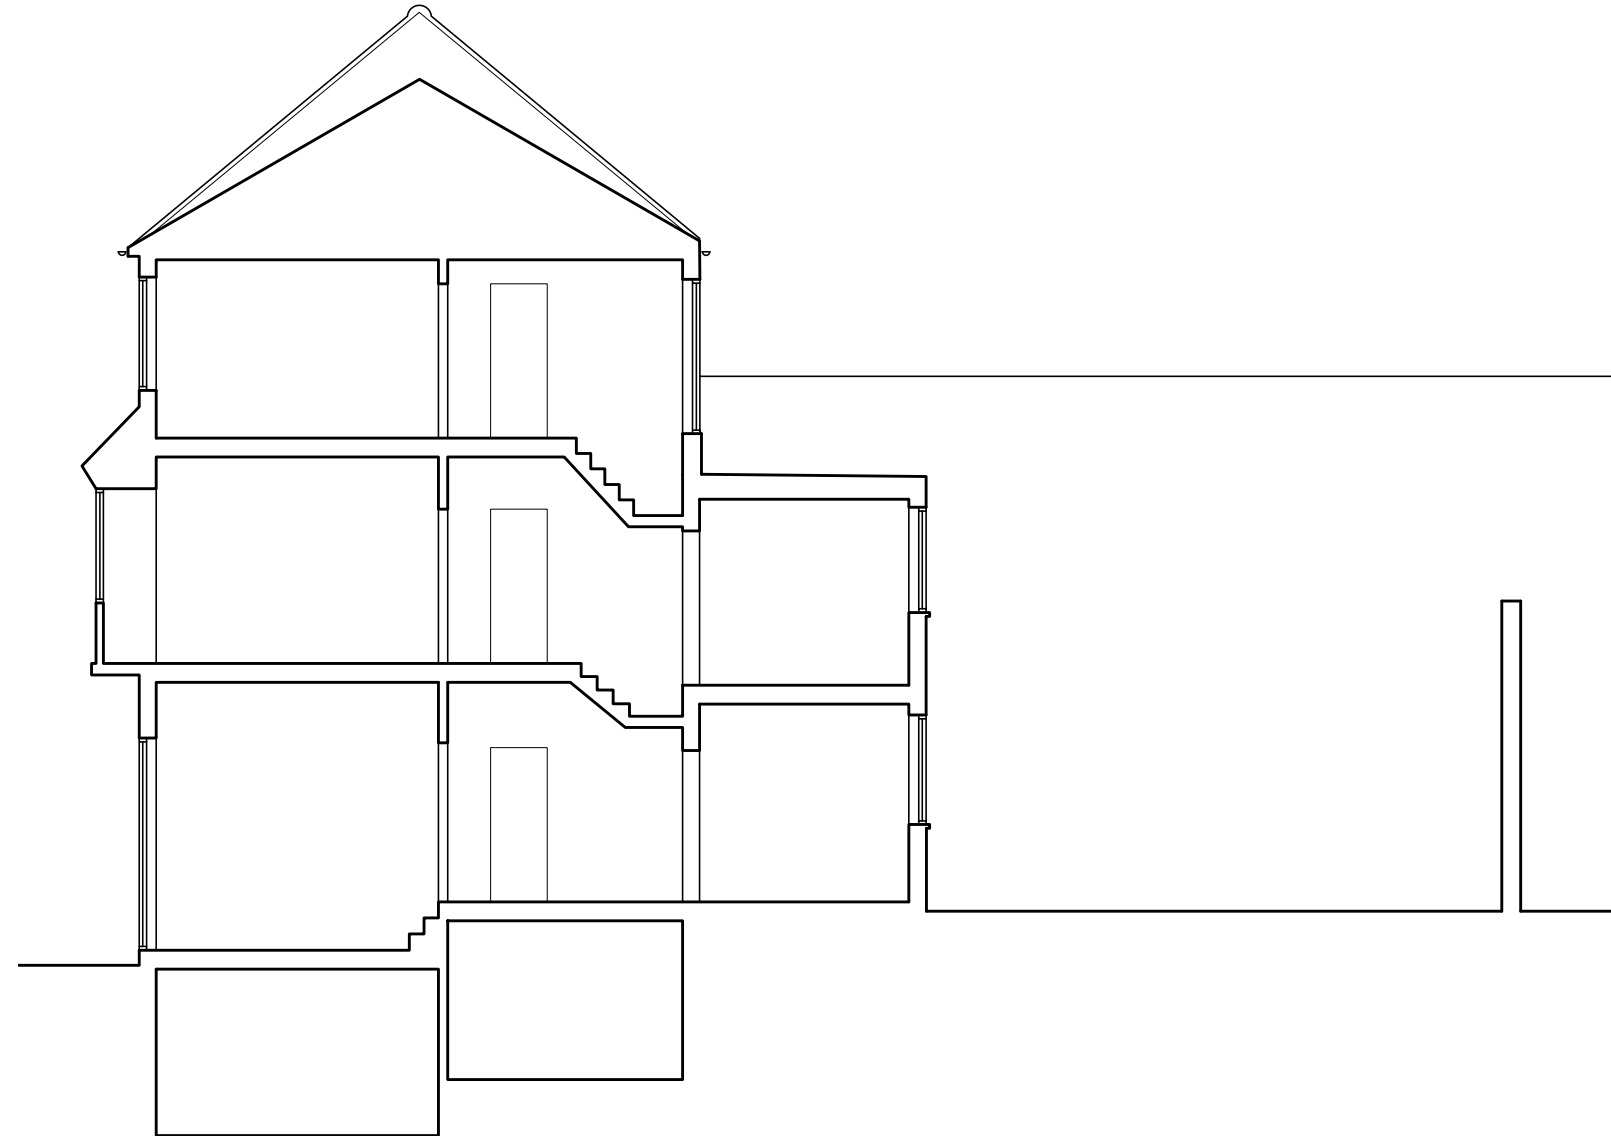

SECTION A-A

NOTES:
 THIS DRAWING IS COPYRIGHT AND MUST NOT BE
 REPRODUCED WHOLLY OR IN PART WITHOUT
 PRIOR PERMISSION.
 THIS DRAWING IS TO BE READ IN CONJUNCTION WITH
 ALL RELEVANT DRAWINGS AND DOCUMENTS ISSUED BY
 THOMPSON BRADFORD ARCHITECTS Ltd & OTHER CONSULTANTS

 

PROJECT		74 WELLINGTON STREET, LUTON, BEDFORDSHIRE, LU15AA				THOMPSON BRADFORD ARCHITECTS 9 High Street TRING Herts HP23 5TE Tel 01442 820410 e-mail mail@tb-architects.co.uk	
DRAWING		ELEVATIONS AND SECTION AS EXISTING					
Scale	1:100@A3	Date	APR 2023	Drawn	LH	Checked	RT
Job no	WSL23	Drawing no	102	Revision	-		