

Note: The dimension deviation can be up to +/-75mm due to the tolerances and human errors as the dimensions are recorded manually.  
All the dimensions must check on site by contractor and such dimensions to be their responsibility

Client Name

**LUKASZ**

Project Address

**74 DRYDEN ROAD, WELLING  
DA16 3ND**

Section

**REAR EXTENSION**

Stage

**PLANNING**


Drawing Title

**DRAINAGE PLAN**


Drawing Status

**For Approval**

Revisions and Notes

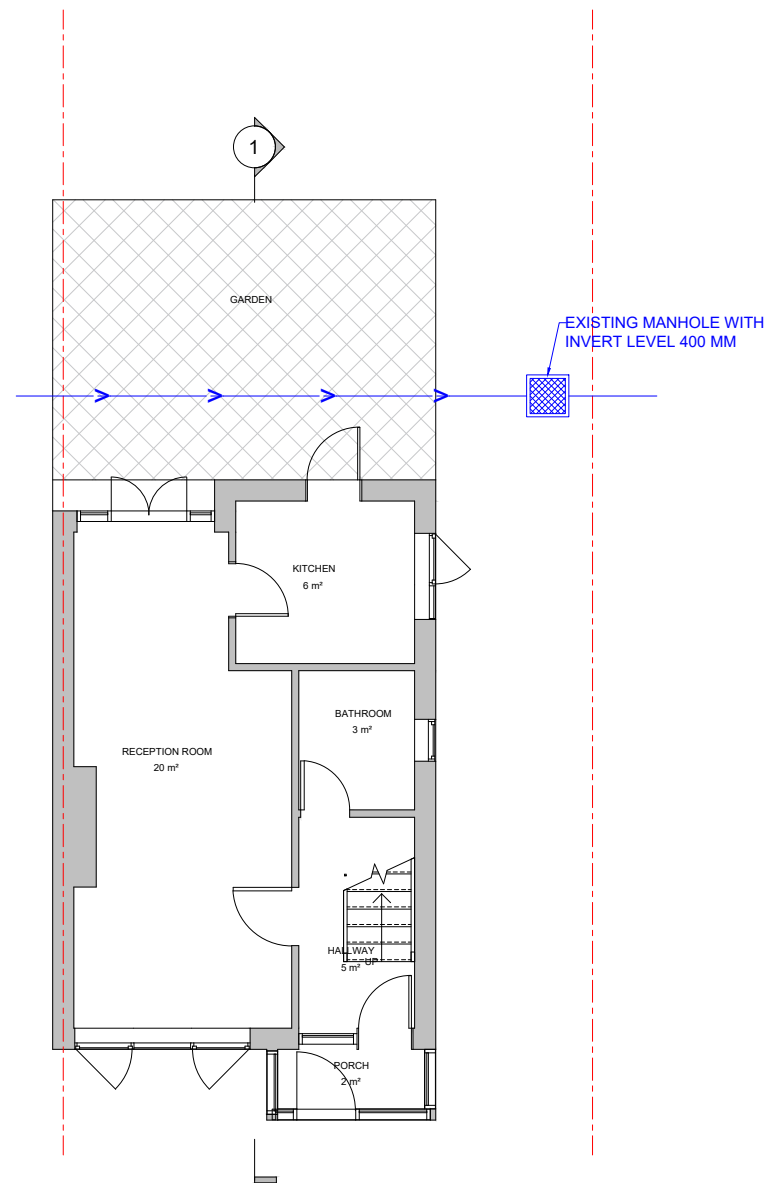

**EXISTING GROUND FLOOR PLAN**

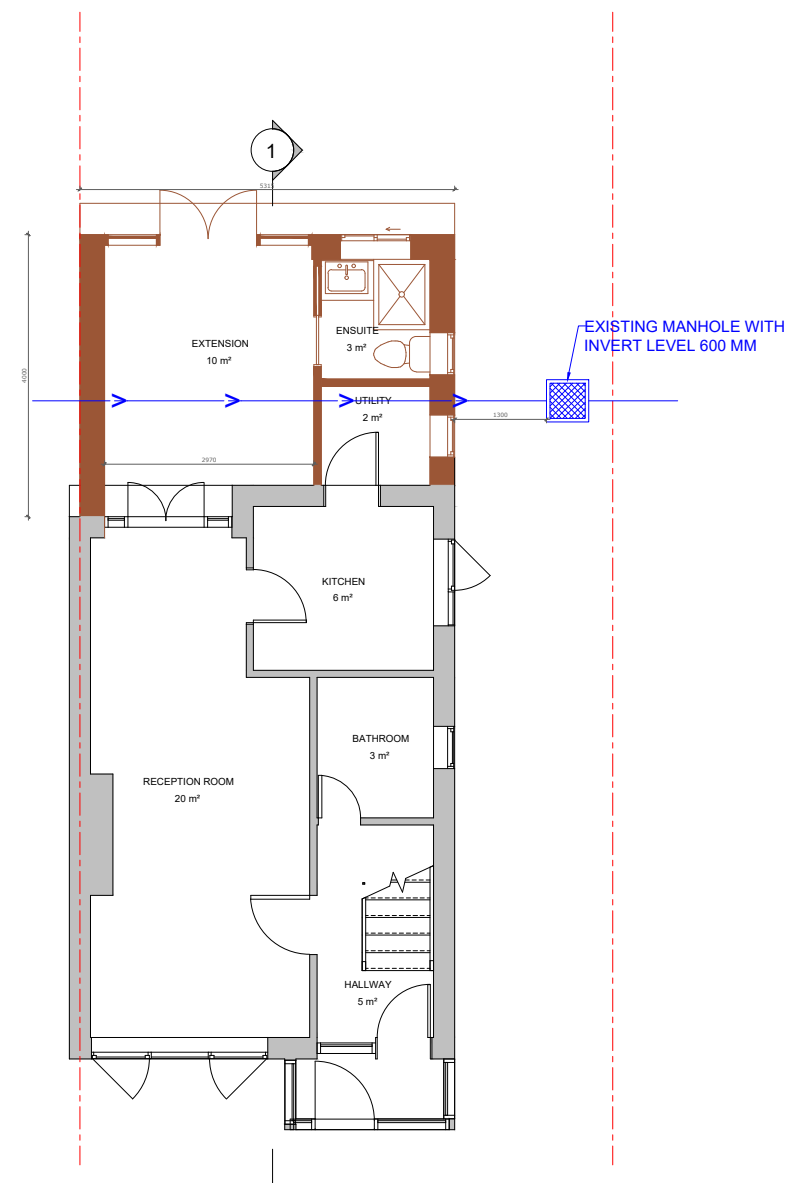

**PROPOSED GROUND FLOOR PLAN**



SCALE 1:100 @ A3

LEGEND

	EXISTING STRUCTURE
	STRUCTURE TO BE DEMOLISHED
	PROPOSED STRUCTURE
	SHARED WALL

Project No. **2024-03-DA16 3ND**

Drawing No. **A-009.1**

Revision **00**

Scale at A3 **1:100**

Date **24/03/2024**

Designed **MI**

Drawn **MI**



PEARL ENGINEERS PLANNERS &  
PROJECT MANAGERS  
02 TOWERFIELDS WESTERHAM ROAD  
BROMLEY, BR2 6HF  
Email: info@pearlepp.co.uk  
Web: www.pearlepp.co.uk  
Phone No.: 02035763199