




Note: The dimension deviation can be up to +/-75mm due to the tolerances and human errors as the dimensions are recorded manually.
All the dimensions must check on site by contractor and such dimensions to be their responsibility

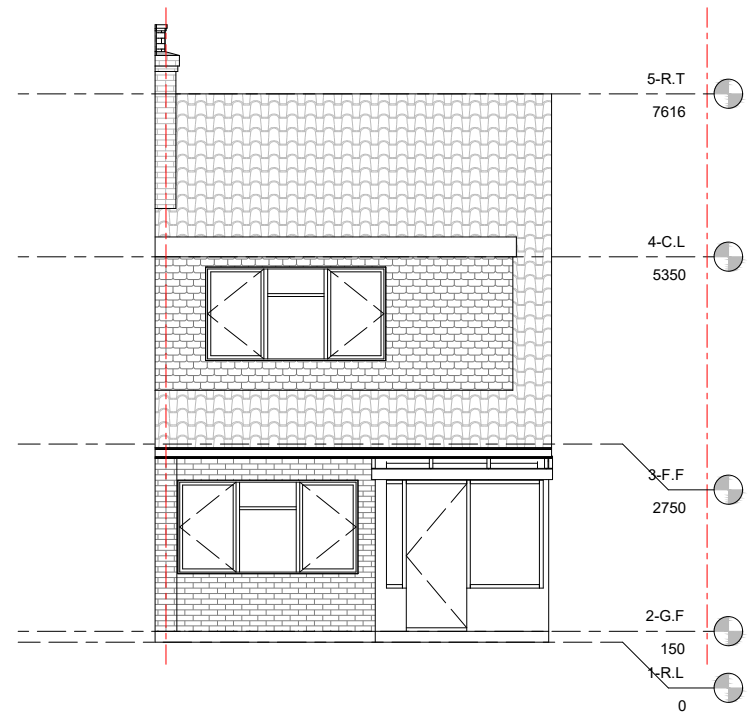


DEMO FRONT ELEVATION

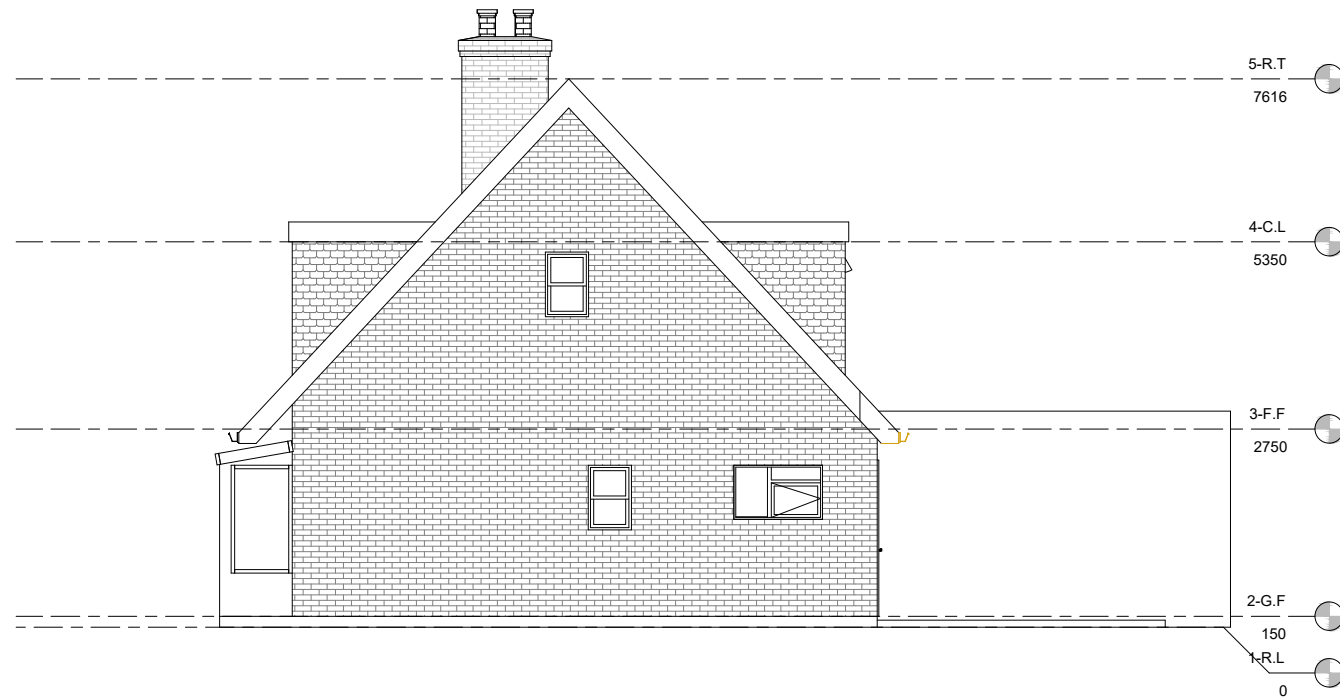


DEMO RIGHT SIDE ELEVATION

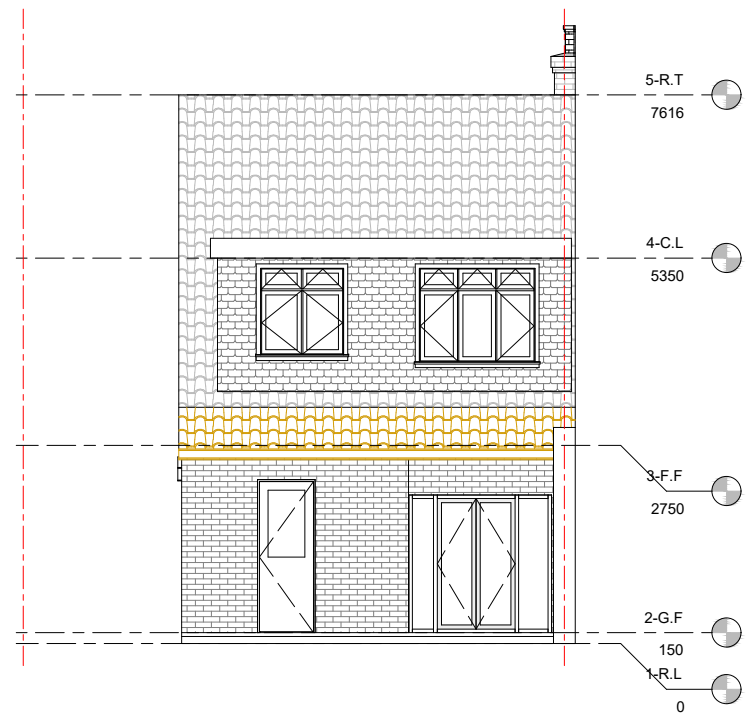

DEMO REAR ELEVATION

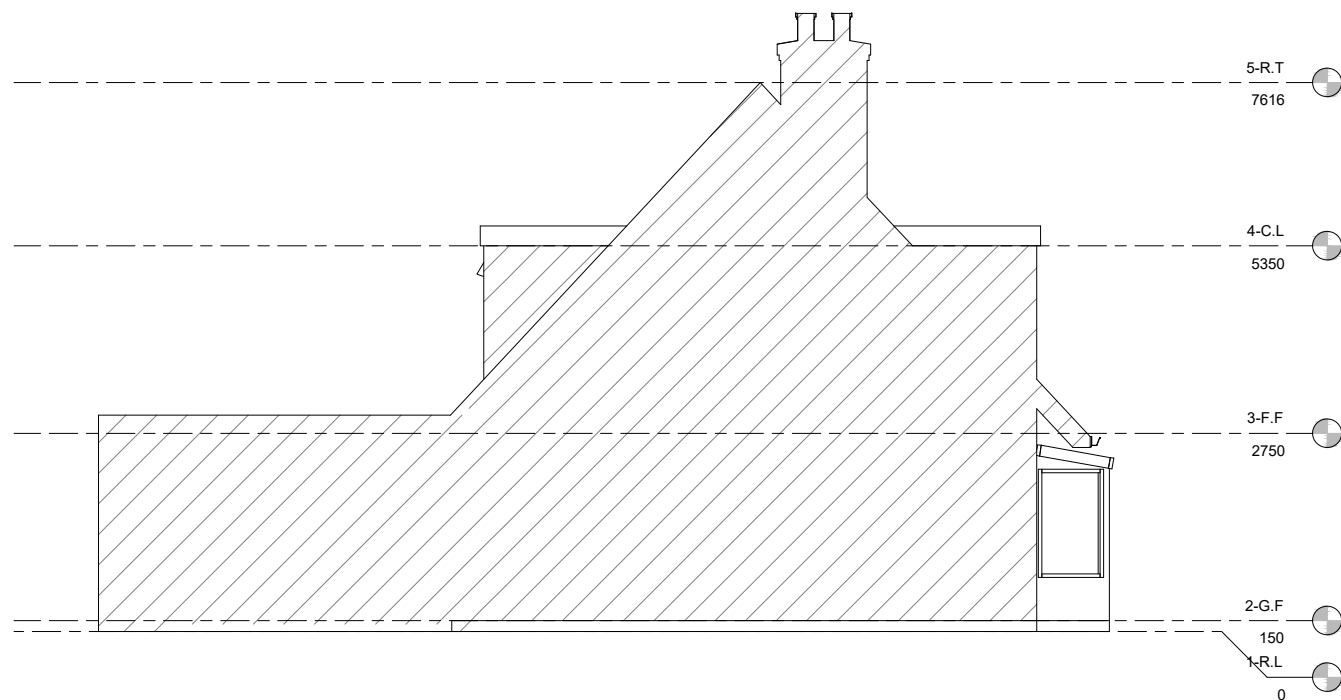

DEMO LEFT SIDE ELEVATION

 

SCALE 1:100 @ A3

Client Name	LUKASZ
Project Address	74 DRYDEN ROAD, WELLING DA16 3ND
Section	REAR EXTENSION
Stage	PLANNING
Drawing Title	DEMO ELEVATIONS
Drawing Status	For Approval
Revisions and Notes	

LEGEND

	EXISTING STRUCTURE
	STRUCTURE TO BE DEMOLISHED
	PROPOSED STRUCTURE
	SHARED WALL

Project No.	2023-07-AL1 3AZ
Drawing No.	A-006
Revision	00
Scale at A3	1:100
Date	24/03/2024
Designed	MI
Drawn	MI



PEARL ENGINEERS PLANNERS & PROJECT MANAGERS
02 TOWERFIELDS WESTERHAM ROAD
BROMLEY, BR2 6HF
Email: info@pearlepp.co.uk
Web: www.pearlepp.co.uk
Phone No.: 02035763199