
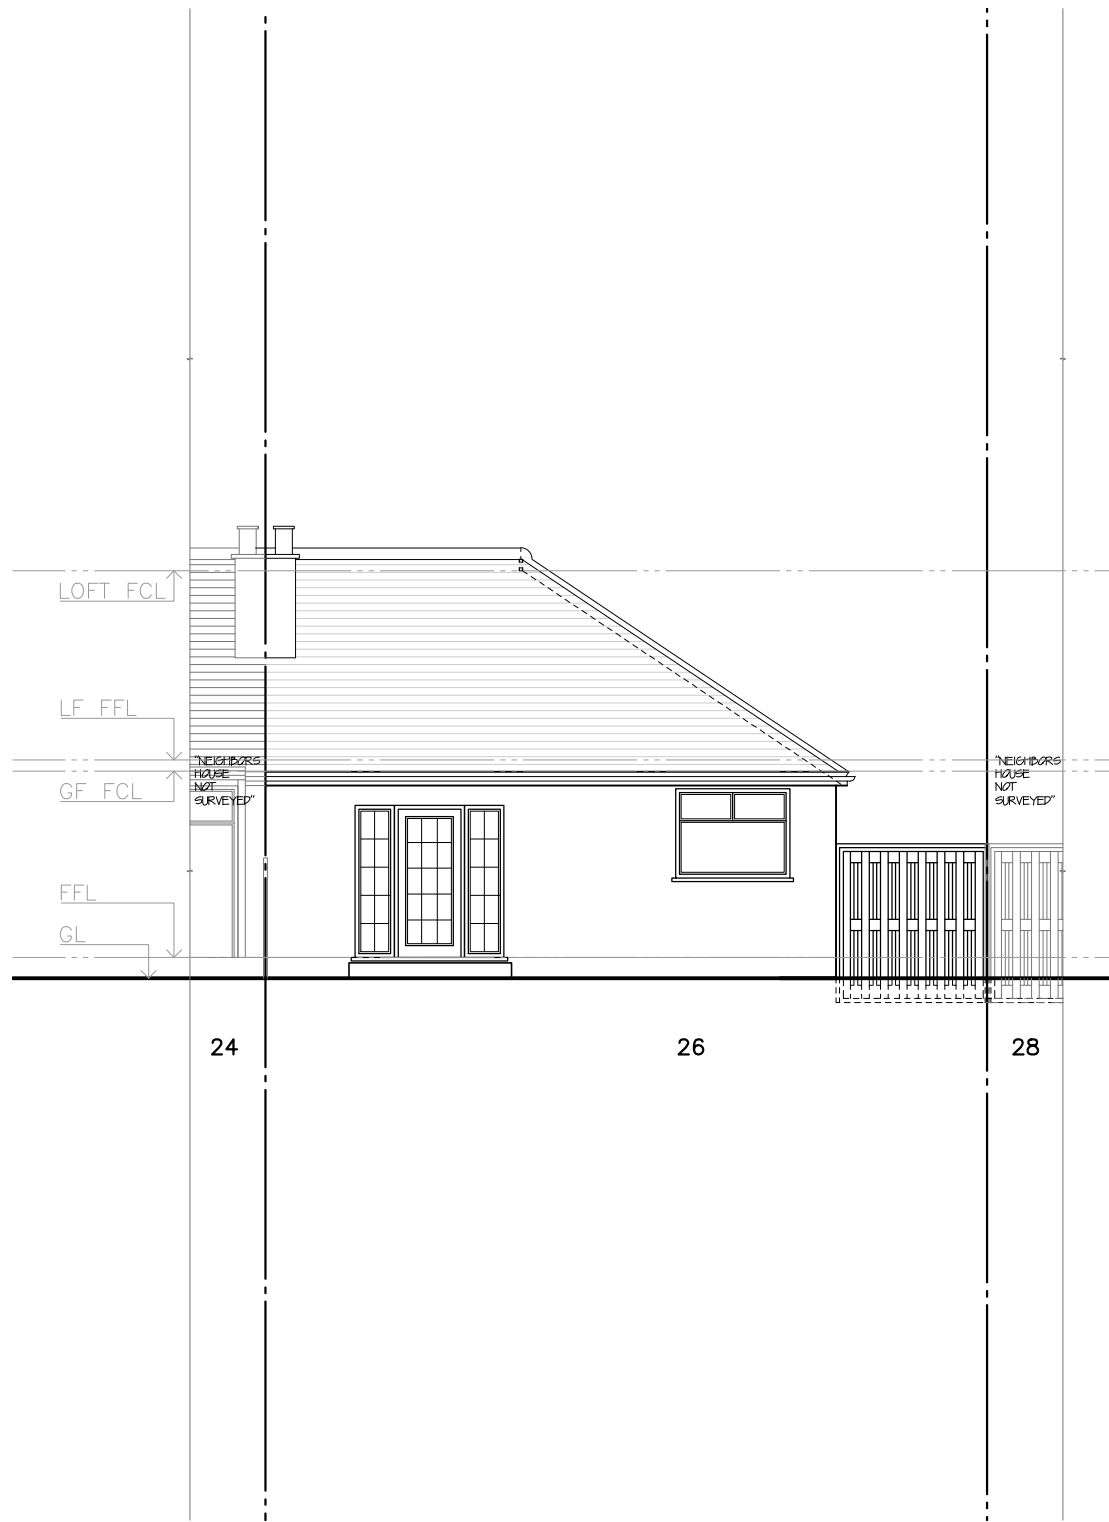



© The material produced by the Designer is copyrighted under UK & international law and is solely for the use of the Designer and those of which are explicitly authorised; in no case can this material be used by any other party, without prior written consent. All rights reserved.

• External drawings specifications are not part of the contract unless otherwise stated and/or agreed.

 

Existing Rear Elevation

1:100

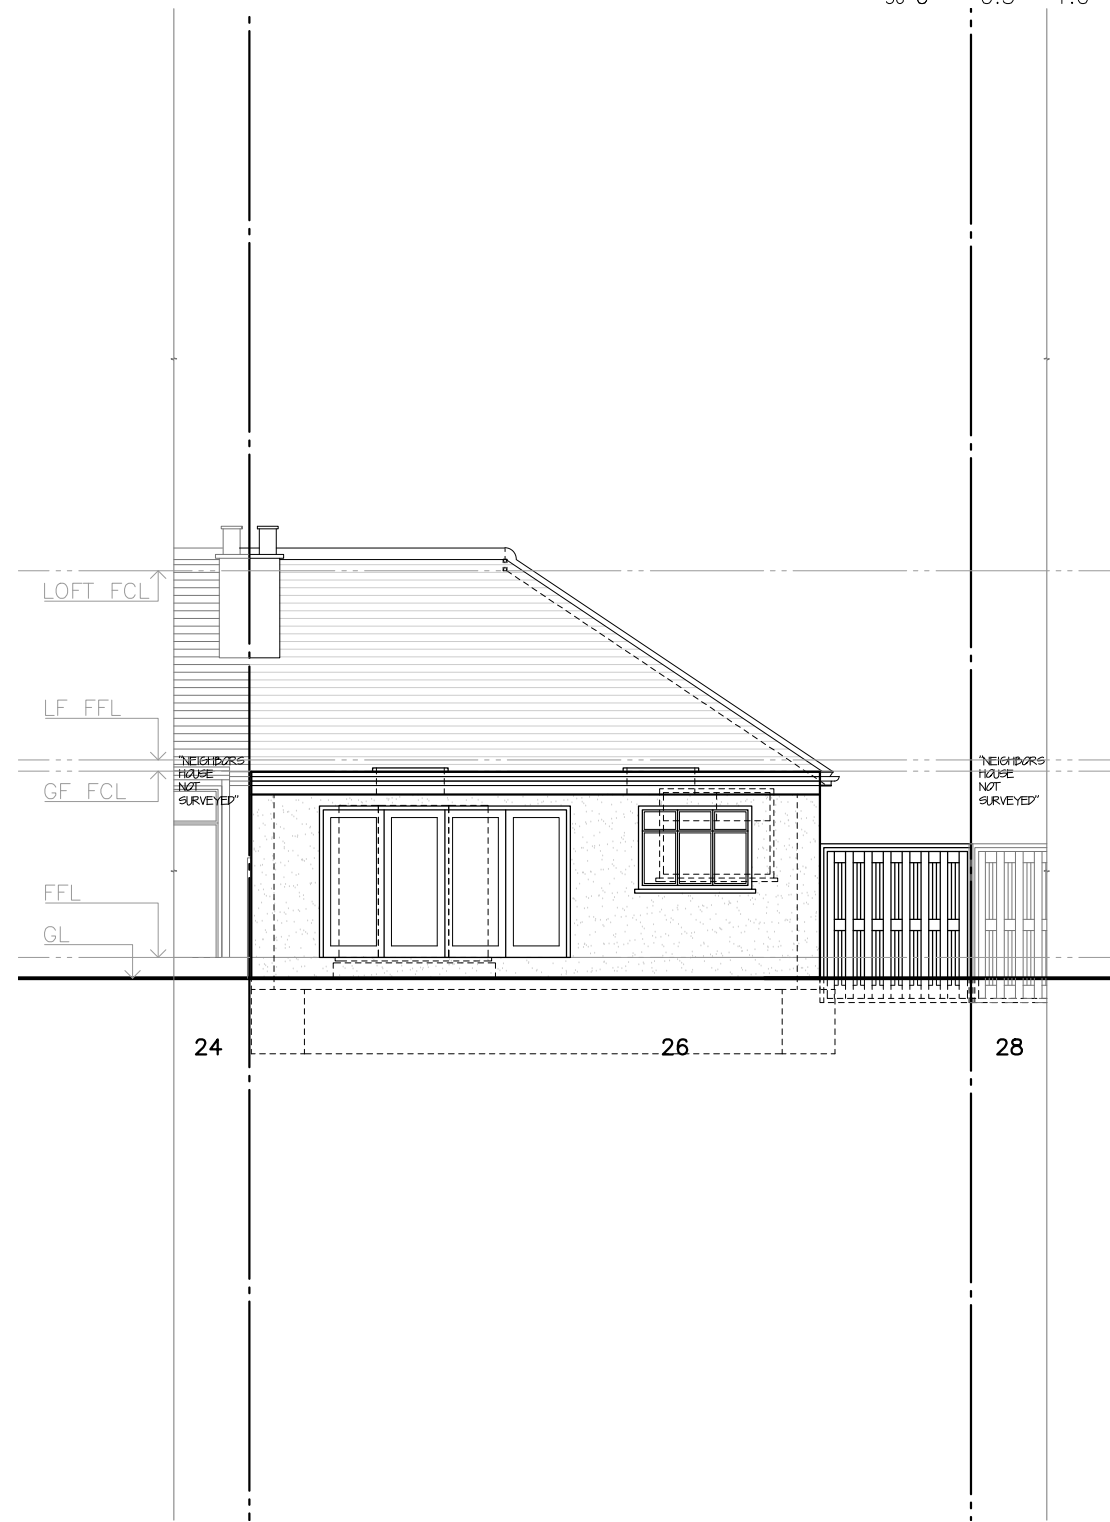

Proposed Rear Elevation

1:100

All works to be carried out in accordance with current building regulations and as per signed contract. All dimensions / levels to be checked and verified on site before commencing any work and any discrepancies to be reported to the office immediately. This drawing to be read in conjunction with contract documents, project working drawings, specification, all consultants / specialist drawings, details and specification. All materials to be used in the construction of the external surfaces of the new works shall match those in the existing building.

CLIENT:  
**Mr M Henery**  
DRAWING TITLE:  
**Rear Elevations**

JOB TITLE:  
**Proposed Rear Extension**  
JOB REF / ADDRESS:  
**26 Sutherland Avenue Welling Kent DA16 2NP**

SCALE: DATE:  
1/100 @ A3 March 24  
1/50 @ A3

PP Ref: PHASE:  
**PP- Permitted**  
JOB NO: DRAWING NO:  
**MH 2407 06**

DRAWN BY: REVISION:  
----  
**A**