




MAYPLACE ROAD EAST

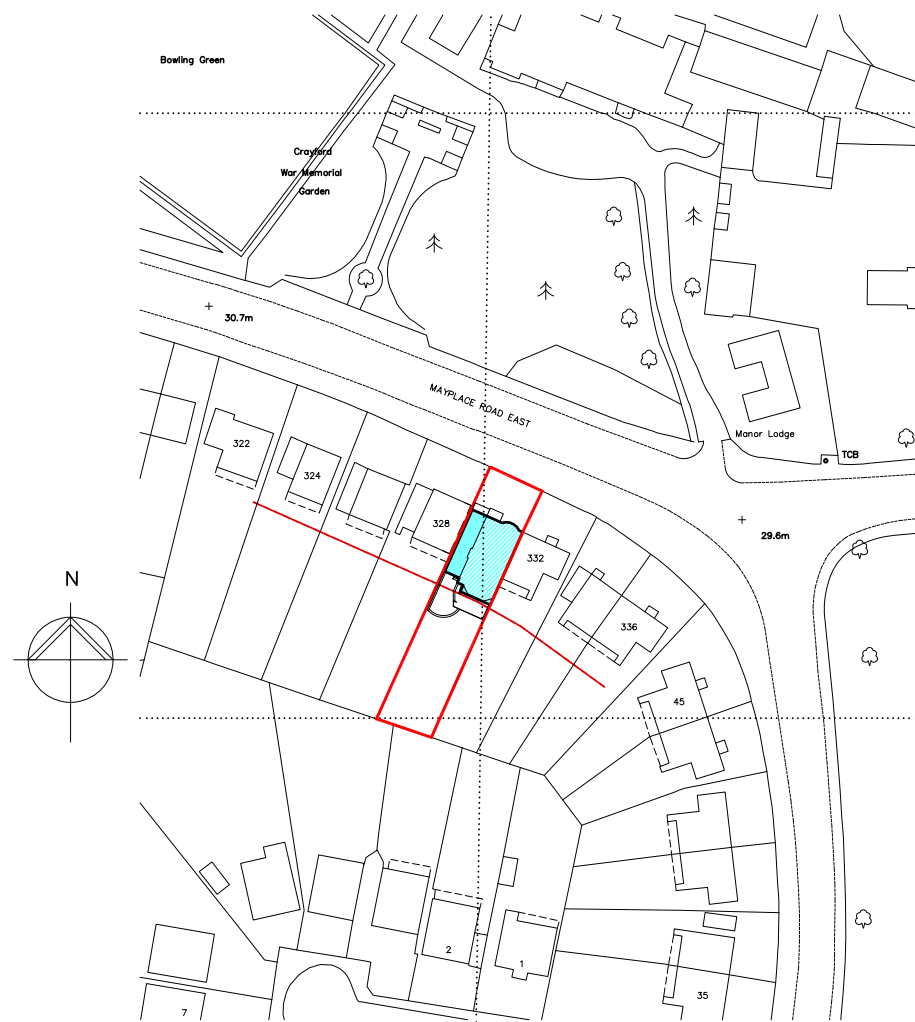

Location Plan 1:1250

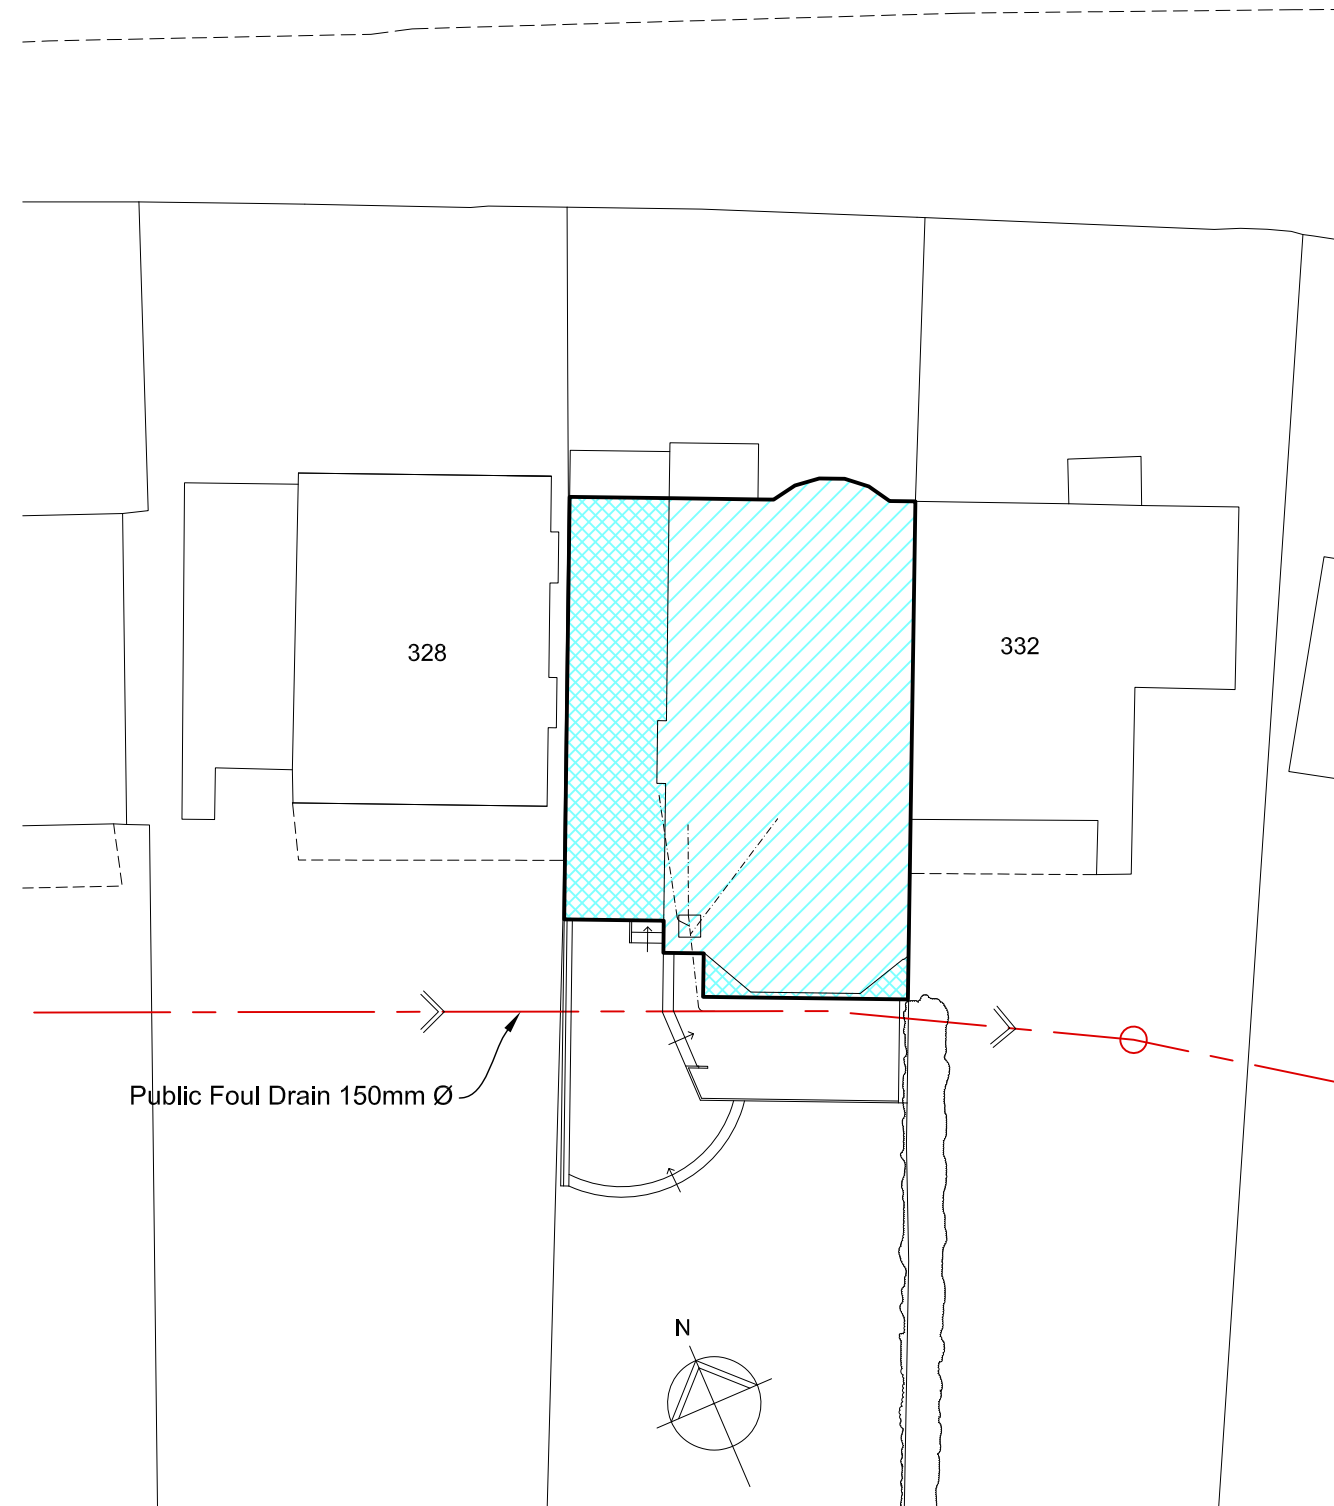

Site Plan 1:200

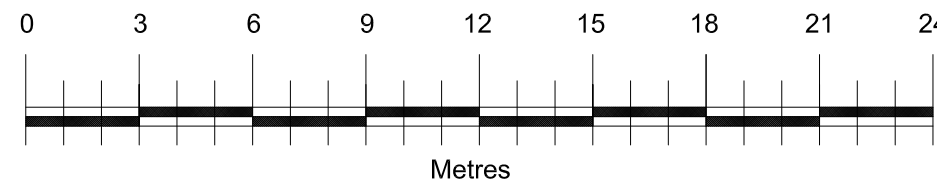

PLEASE NOTE

FOR CONSTRUCTION PURPOSES USE ONLY FIGURED DIMENSIONS. THIS DRAWING MUST ALWAYS BE READ IN CONJUNCTION WITH ALL RELEVANT PROJECT DETAILS. ALL DIMENSIONS MUST BE CHECKED ON SITE PRIOR TO COMMENCEMENT. PLEASE REPORT ANY DISCREPANCY TO THE ARCHITECT OR CONTRACT ADMINISTRATOR

© COPYRIGHT D Swarbrick RIBA 2024

Revisions

|   |                               |
|---|-------------------------------|
| A | Public drain location amended |
| B | Decking amended               |

24 Aug 21  
25 Mar 25

|  |                             |                              |
|--|-----------------------------|------------------------------|
| Drawing<br><b>Site Plan &amp; Location Plan</b>                                      |                             | Date<br>Mar 2021             |
| Project/Client<br>330 Mayplace Road East Barnehurst - Extension<br>Mr J & Mrs J Rose |                             | Scale @ A3<br>1:1250, 1:500  |
| Job reference<br><b>H202</b>   | Drawing number<br><b>01</b> | Revision<br><b>B</b>         |
|  |                             | Purpose of Issue<br>Approval |

**Swarbrick Design**  
David Swarbrick Chartered Architect  
39 Queensway Horsham  
West Sussex RH13 5AP  
Tel 01403 211142 Mob 07964 963641  
email david@swarbrickdesign.co.uk