



NOTES

DRAWING SHOWING EXISTING AND PROPOSED  
GROUND FLOOR PLANS

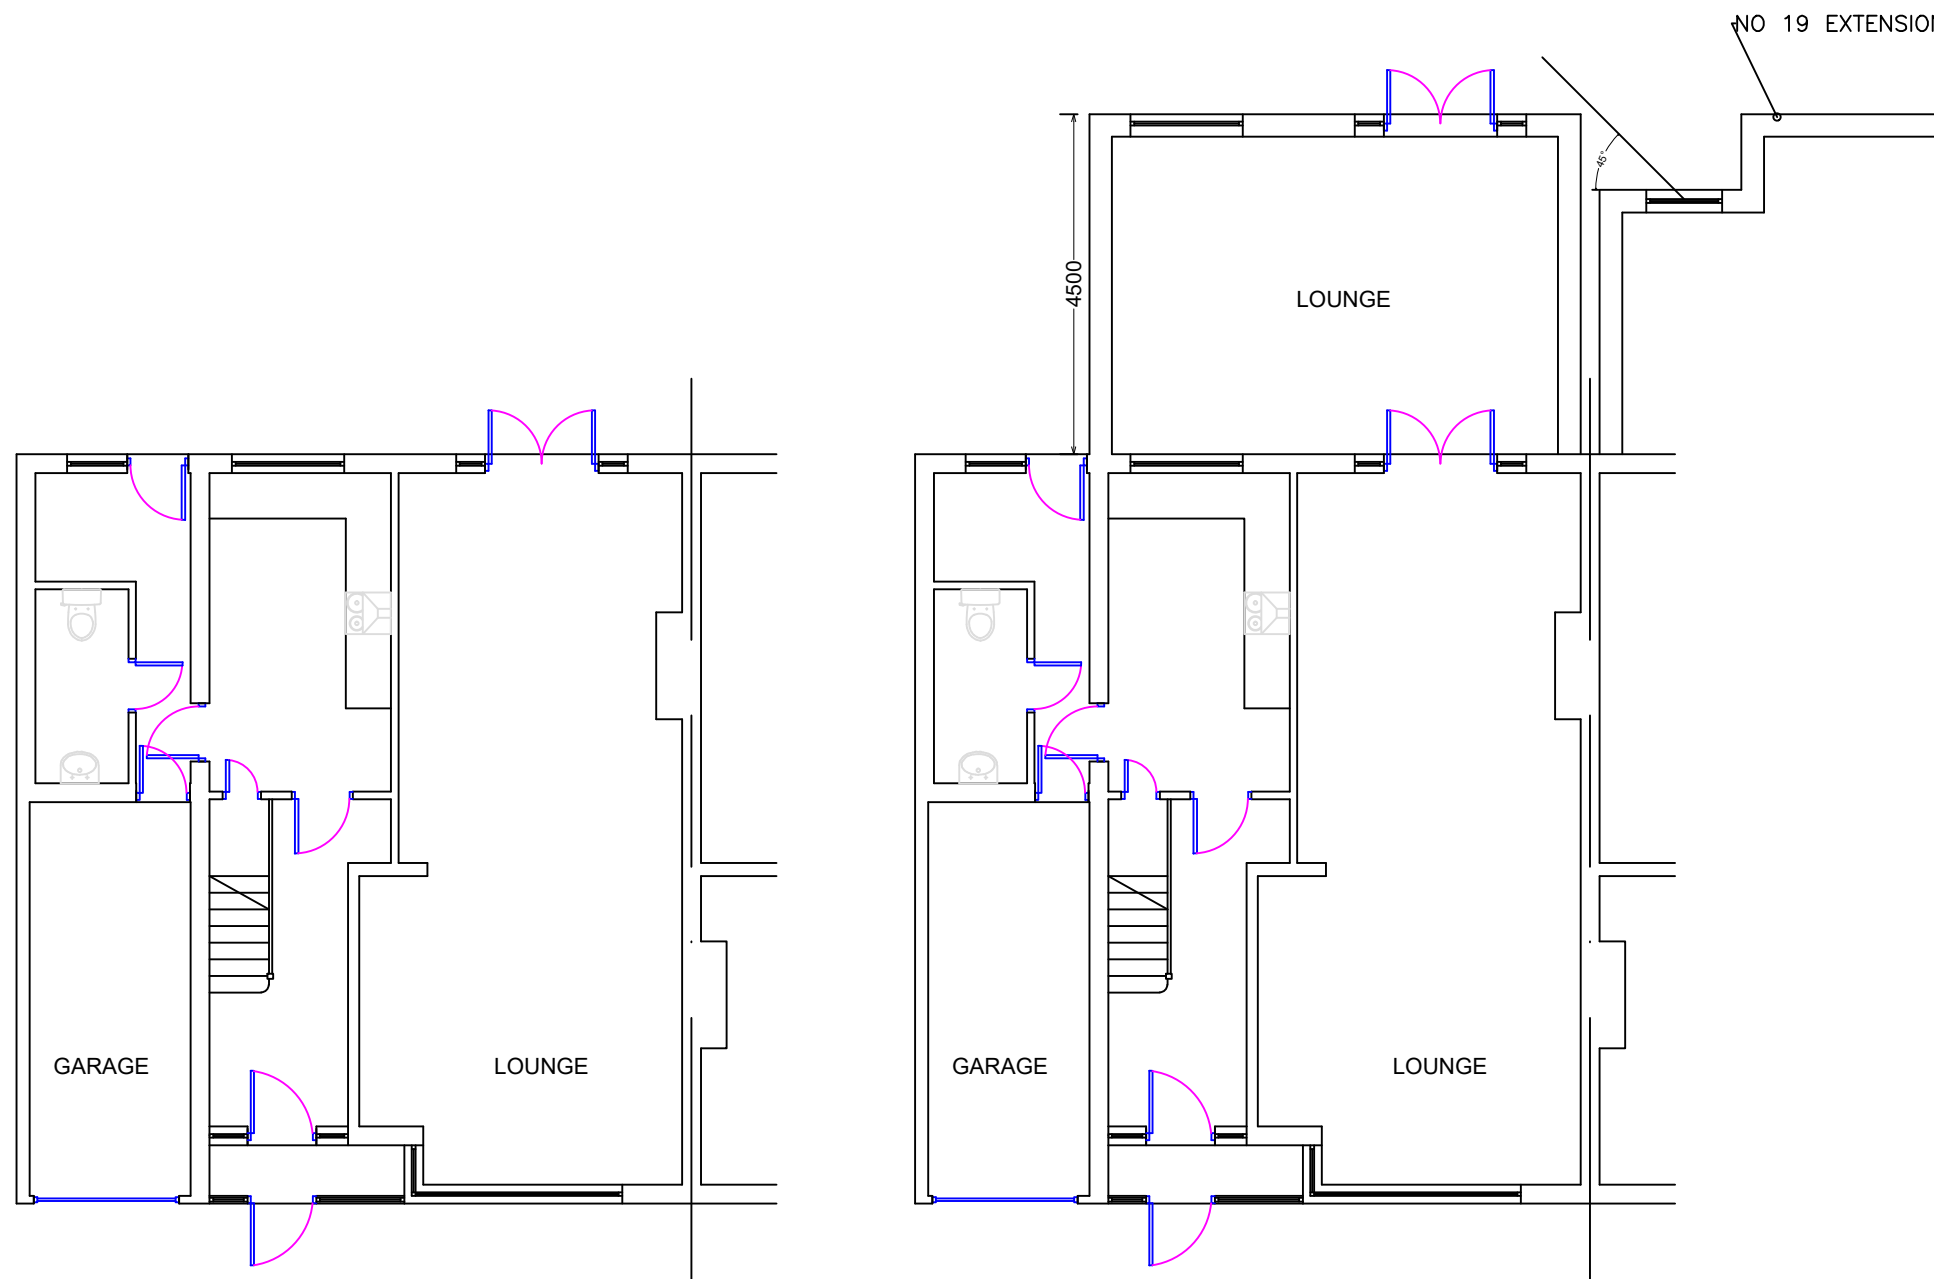

EXISTING GROUND FLOOR PLAN

PROPOSED GROUND FLOOR PLAN

 

SCALE

AGENT  
S HANSPAL

PROPOSED SINGLE STOREY REAR EXTENSION  
FOR  
MR & MRS SAHNI

17 PICKFORD CLOSE  
BEXLEYHEATH KENT  
DA7 4RB

DWG No.	SCALE	DATE
PCLHP.01	1:100@A3	MAR 2024