



GROUND FLOOR PLAN



SIDE ELEVATION FACING Nos 270 LOWER ROAD

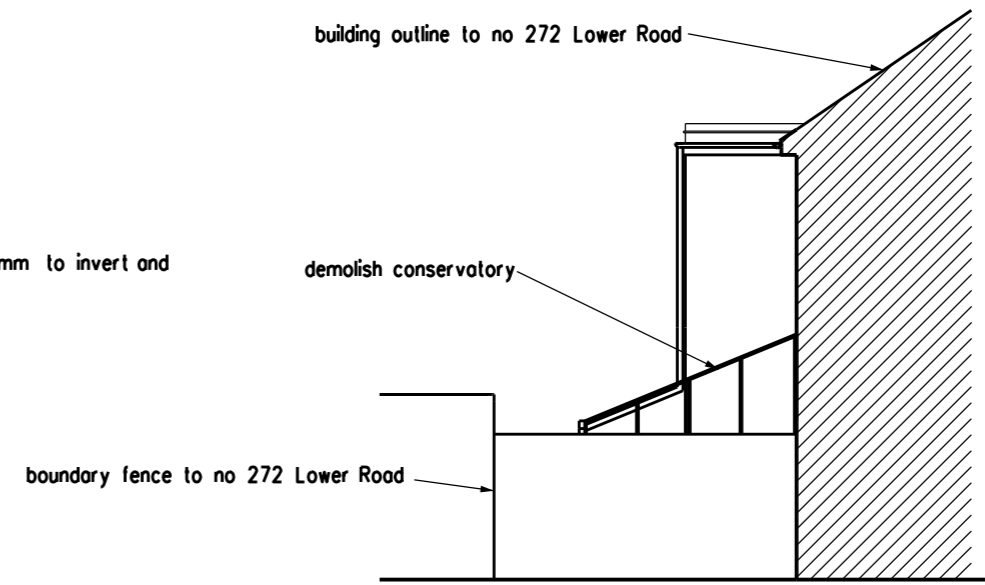

SIDE ELEVATION FACING Nos 23 & 32 LOWER ROAD

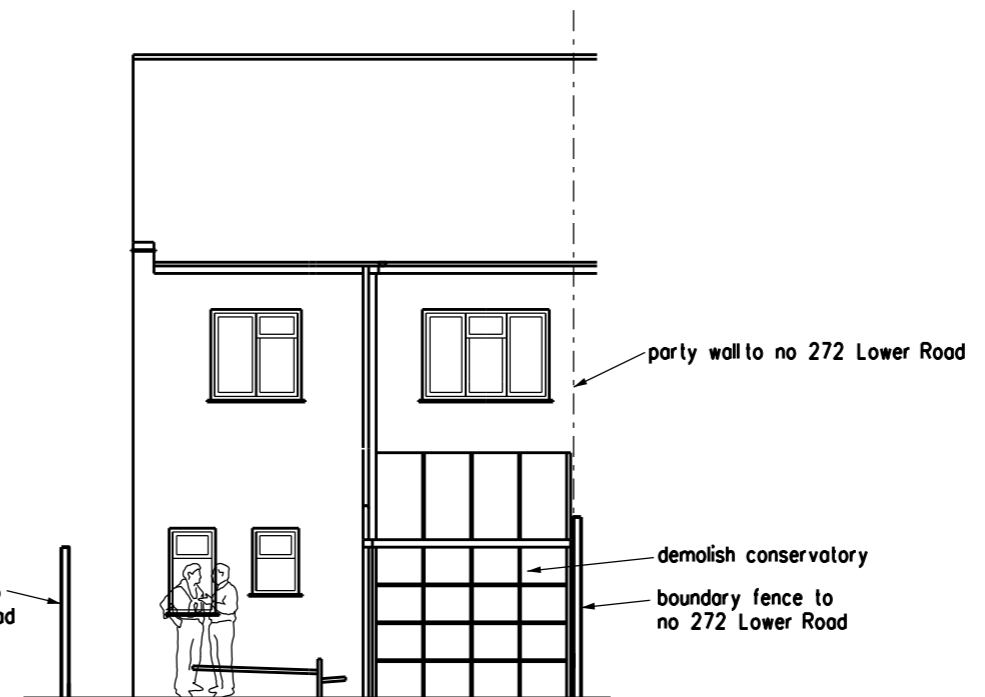

REAR ELEVATION



REVISION	DATE
ARCHITECT TA ARCHITECTS 11 JOYDENS WOOD ROAD BEXLEY KENT DA5 2HS Tel 07905 130591 ta140256@googlemail.com	
JOB PROPOSED GROUND FLOOR REAR EXTENSION AT 272 LOWER ROAD BELEVEDERE DA17 6DY	
DRAWING EXISTING GROUND FLOOR PLAN AND ELEVATIONS	
SCALE 1:100 AT A3	DATE JAN 2024
DRAWING NO. SB/02	