






Proposed front elevation

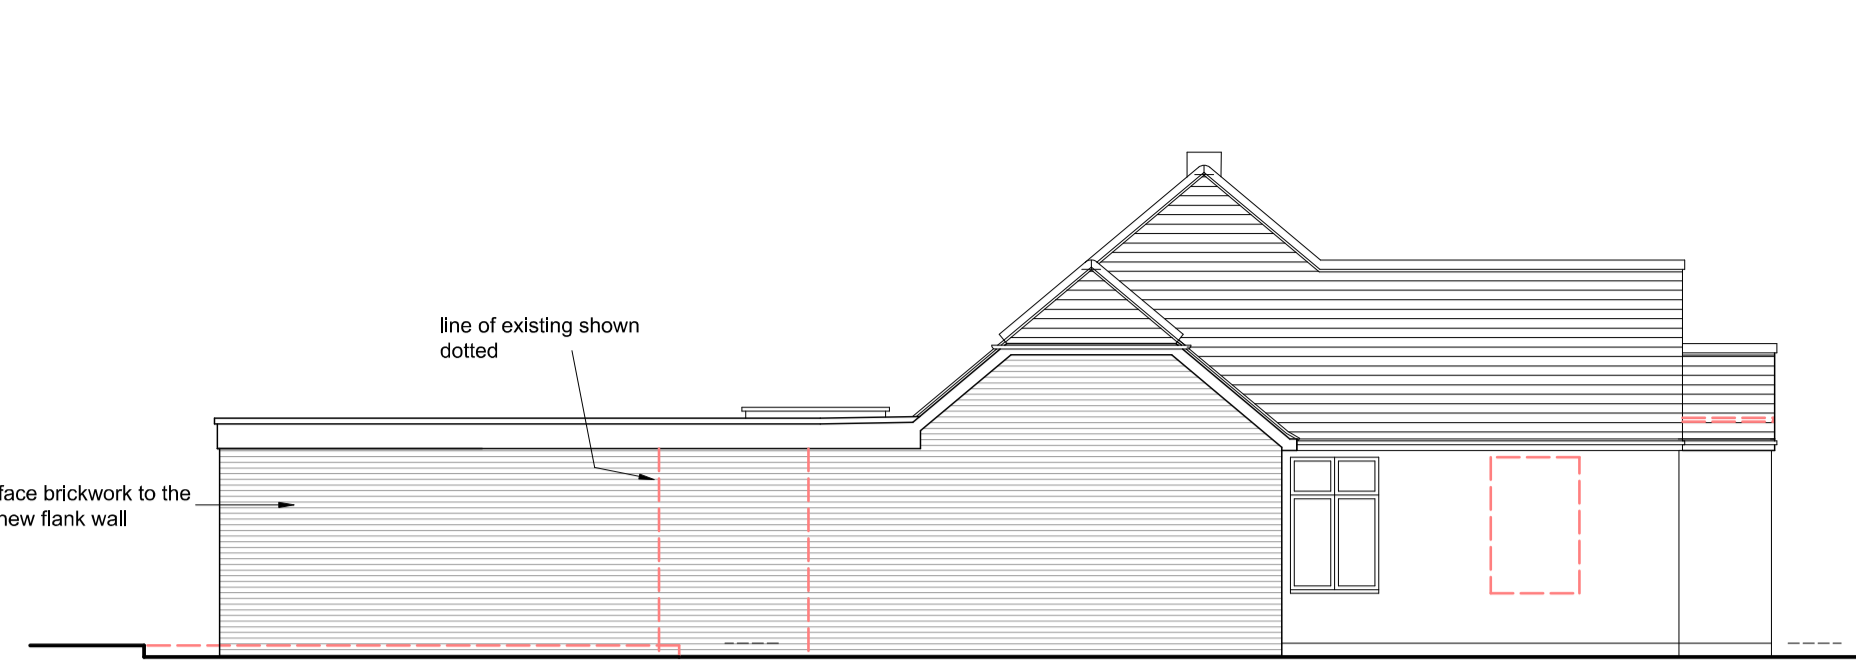


Proposed side elevation

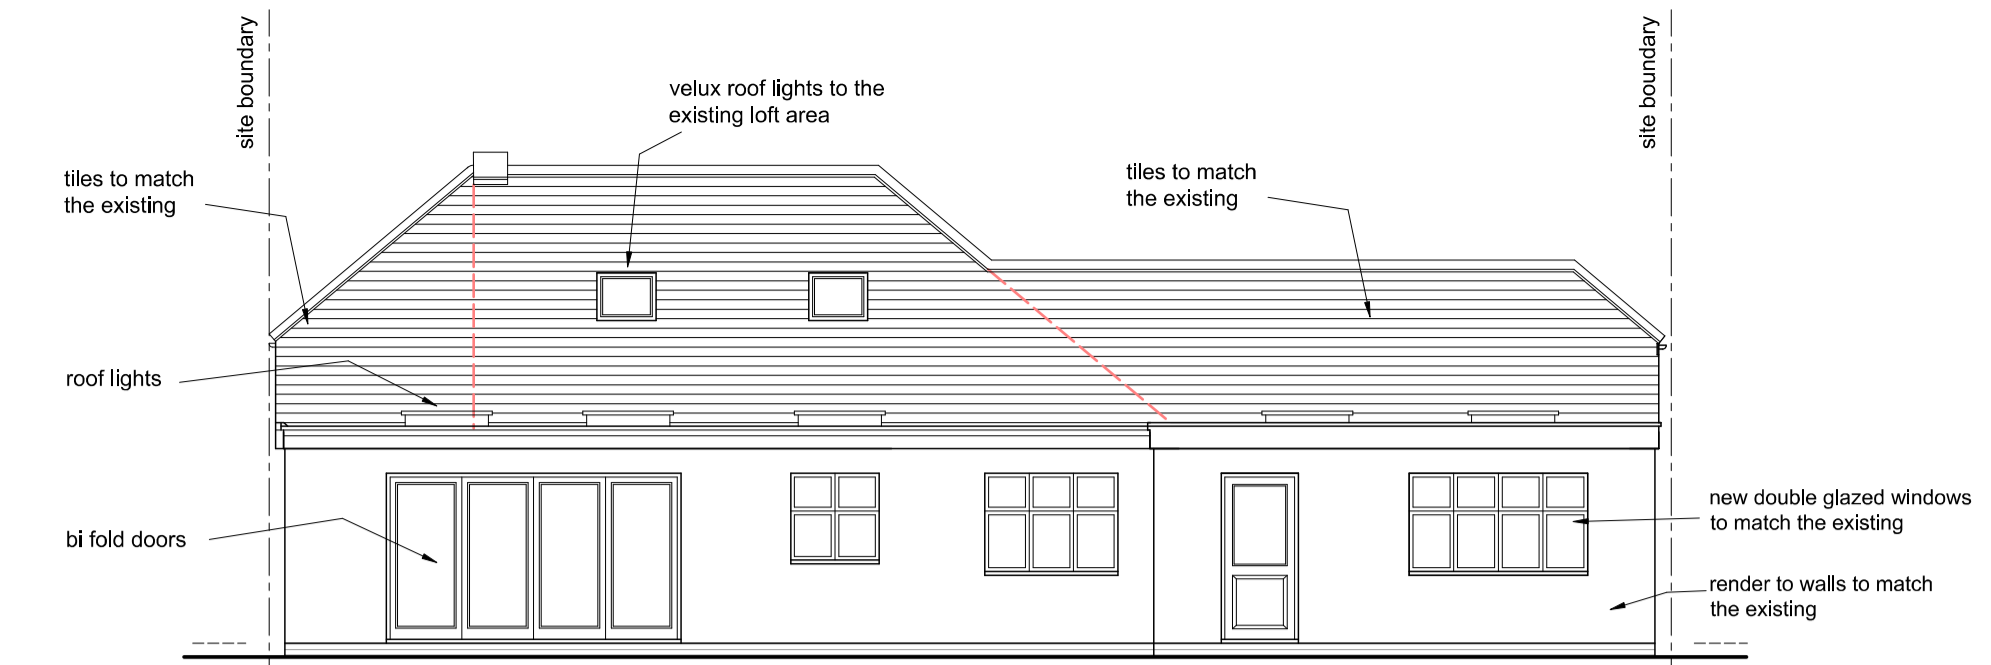

Proposed rear elevation

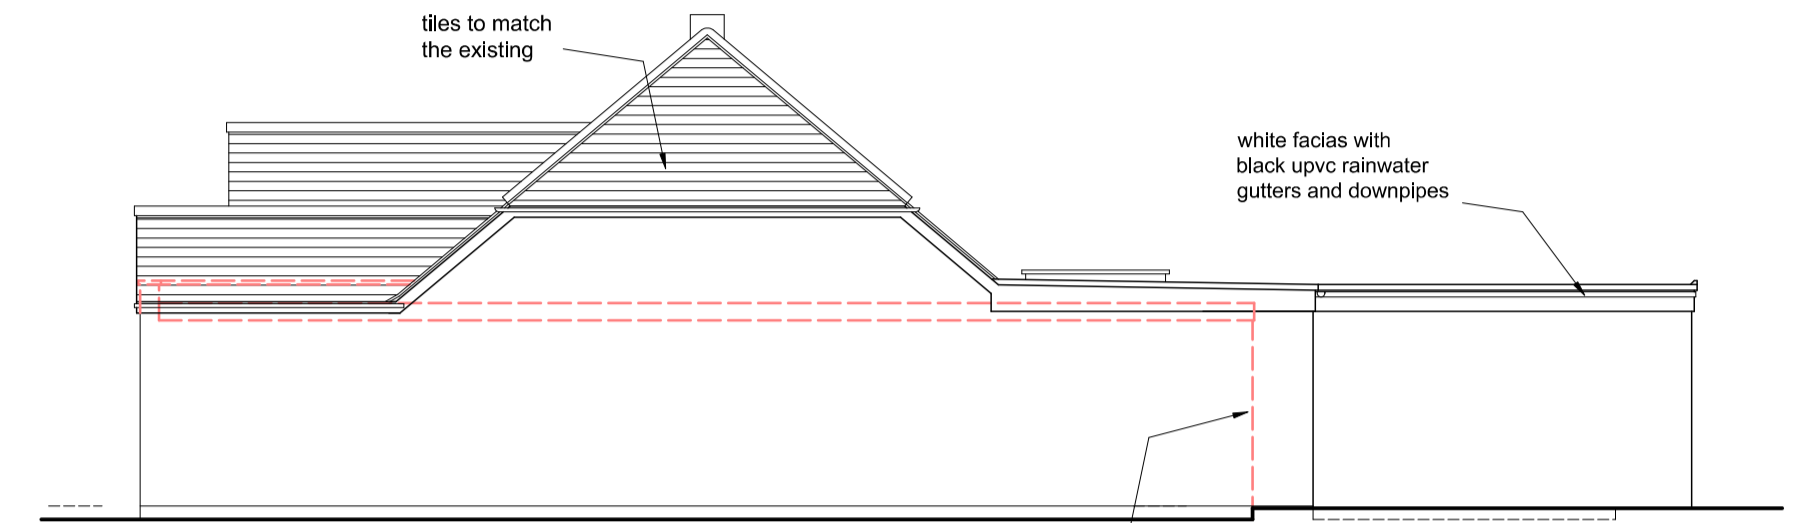


Proposed side elevation

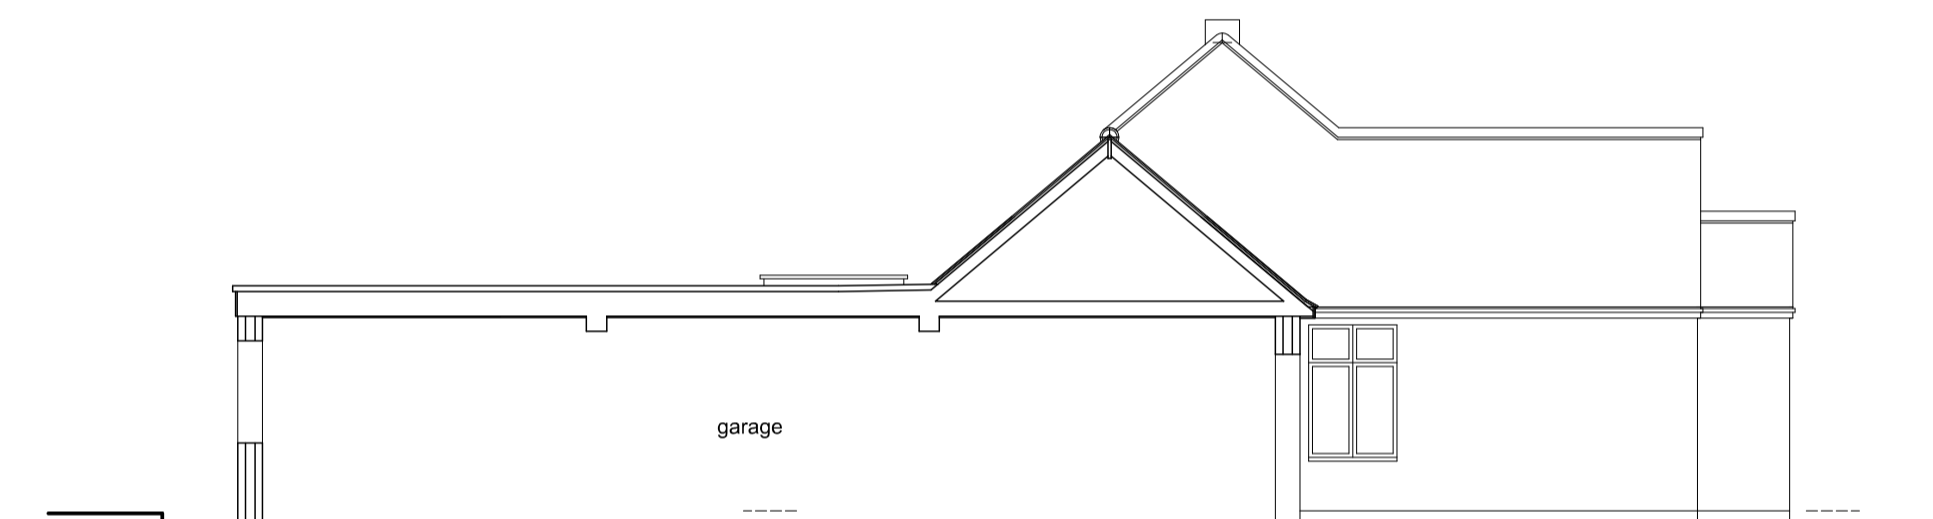


Section



Proposed ground floor layout

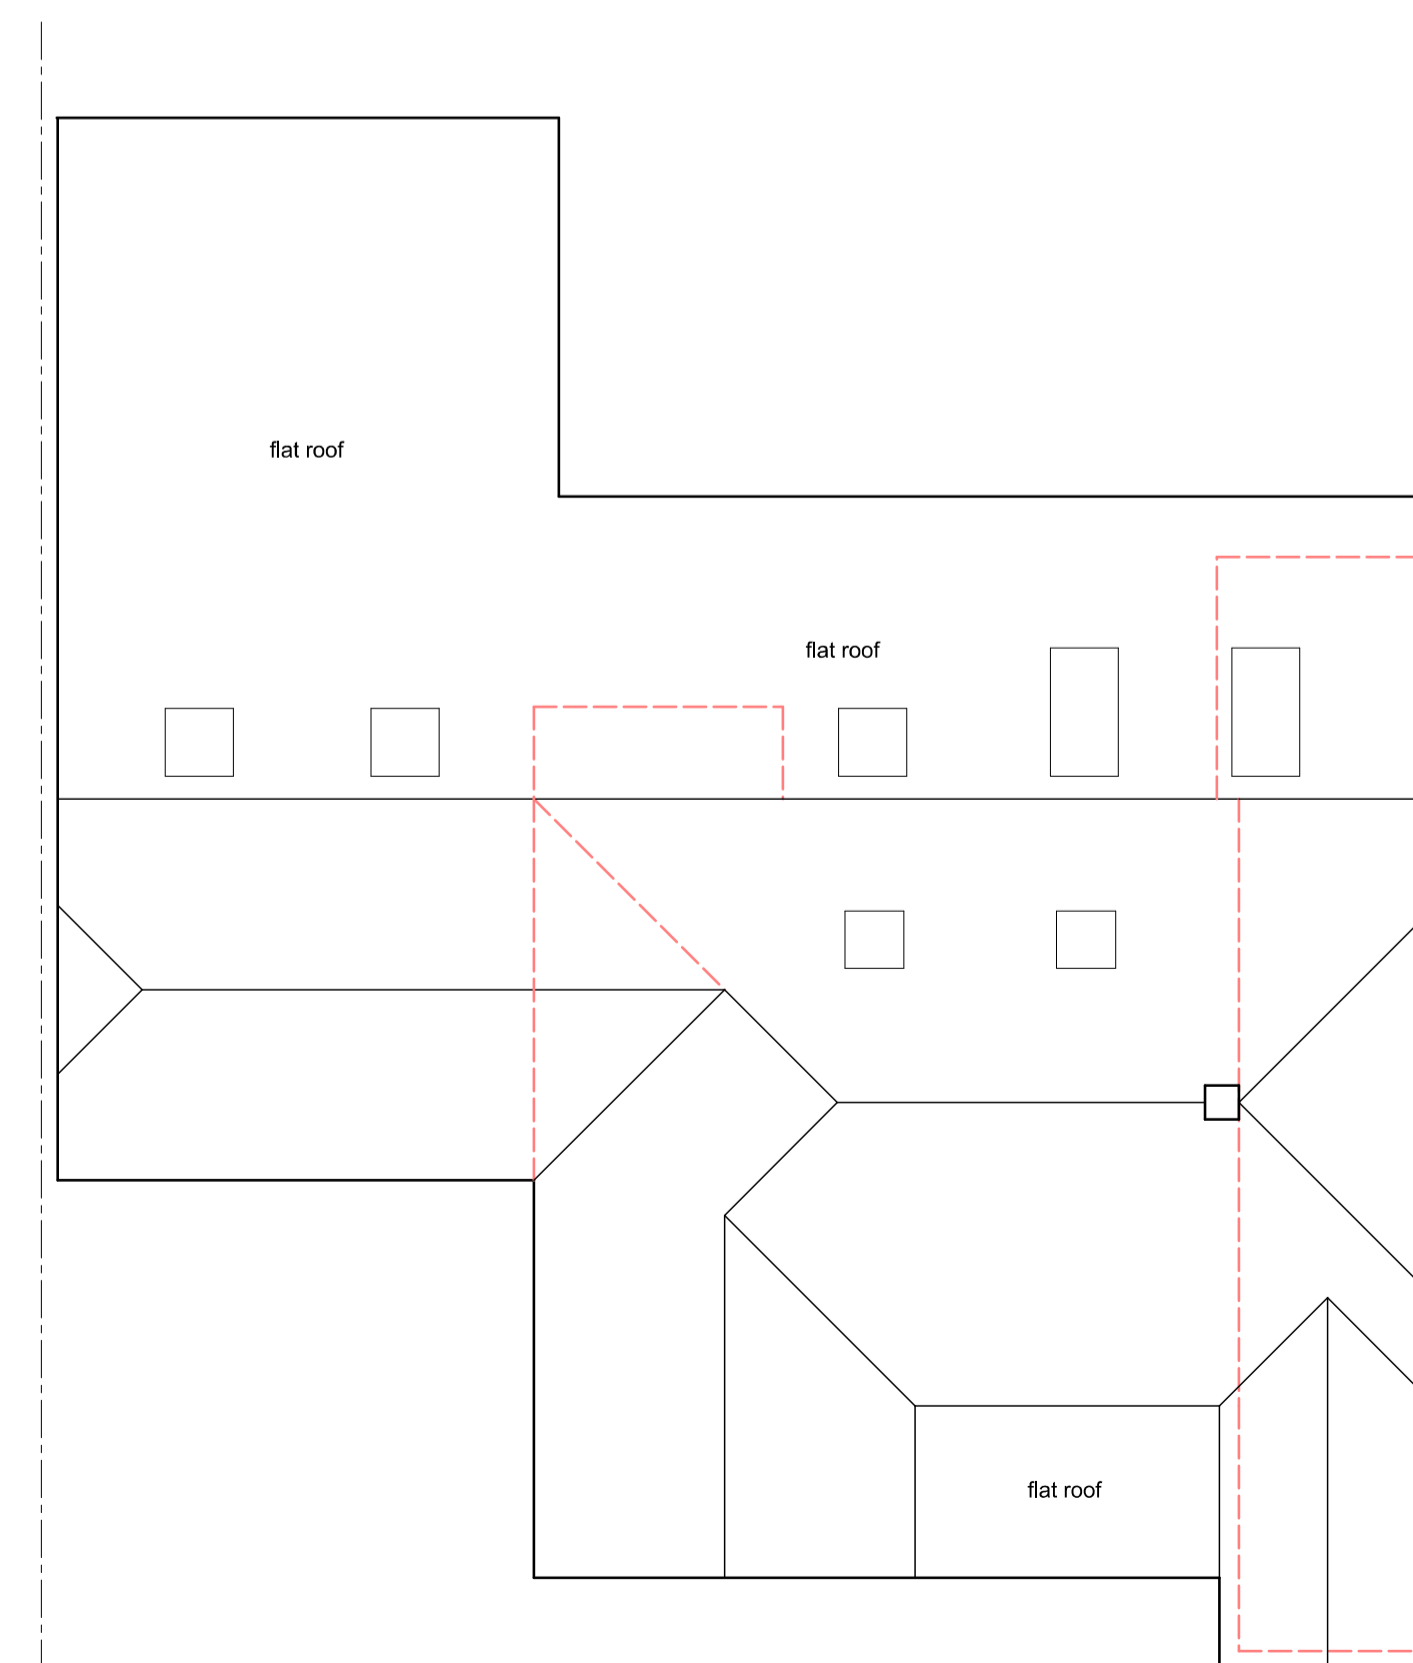

Proposed roof plan

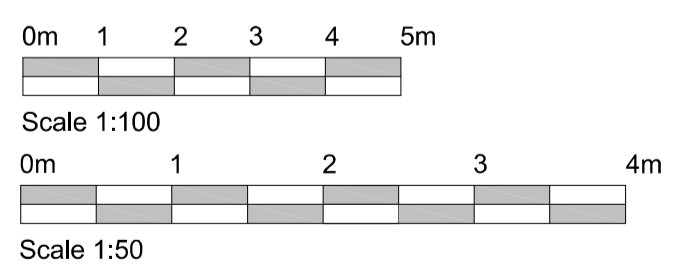

Project Address: Proposed development at : 29 Jenton Avenue Bexleyheath DA7 4SP	
Drawing Title: Proposed floor layout Proposed elevations Proposed roof plan , section	
Scales: 1:50, 1:100 @ A1	Date: March 2024
Drawing Number: JA/515/ P 02	Revision: