





Existing front elevation




Existing side elevation

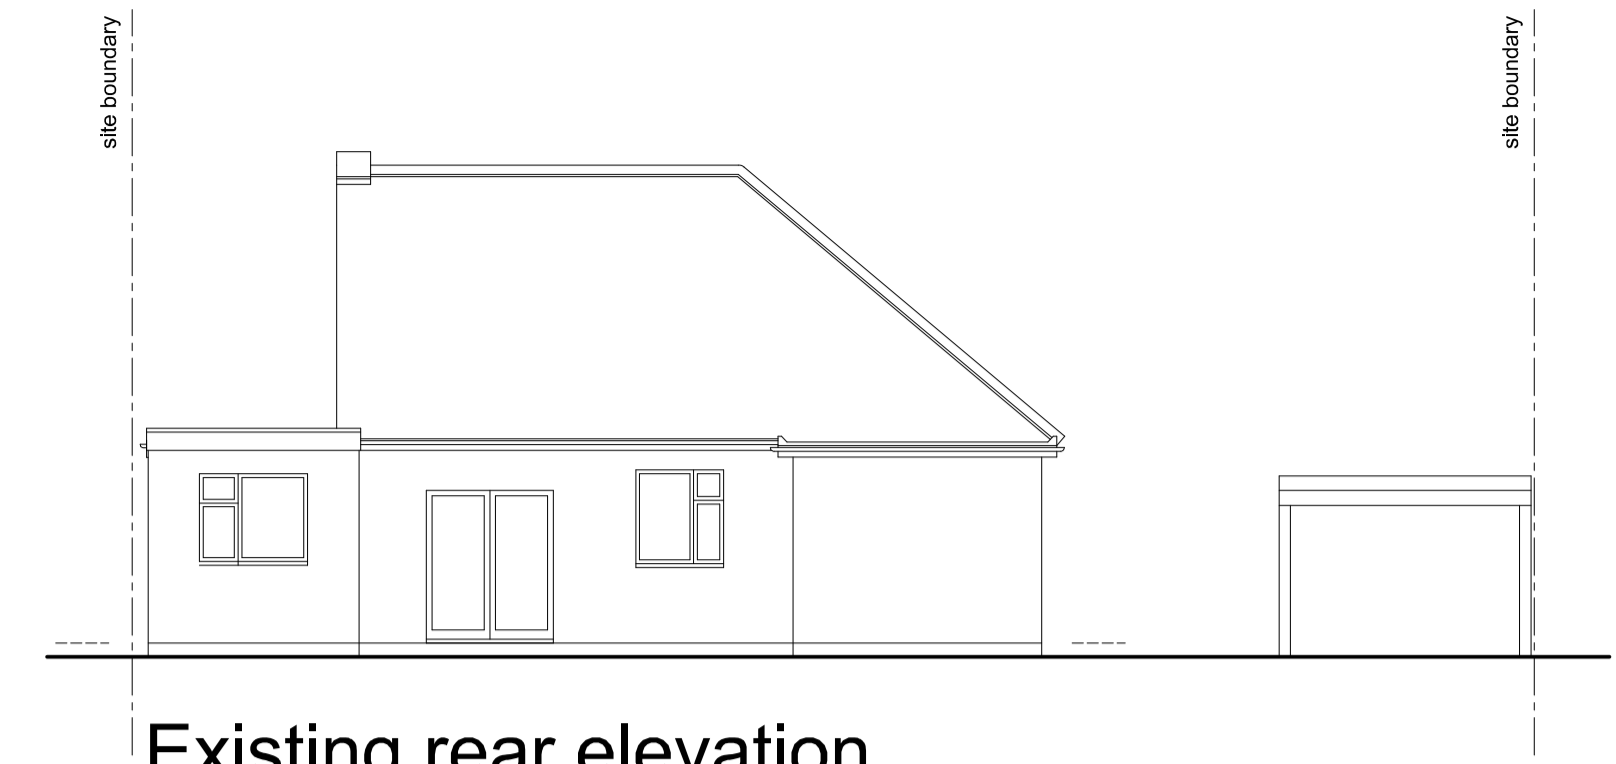


Existing rear elevation

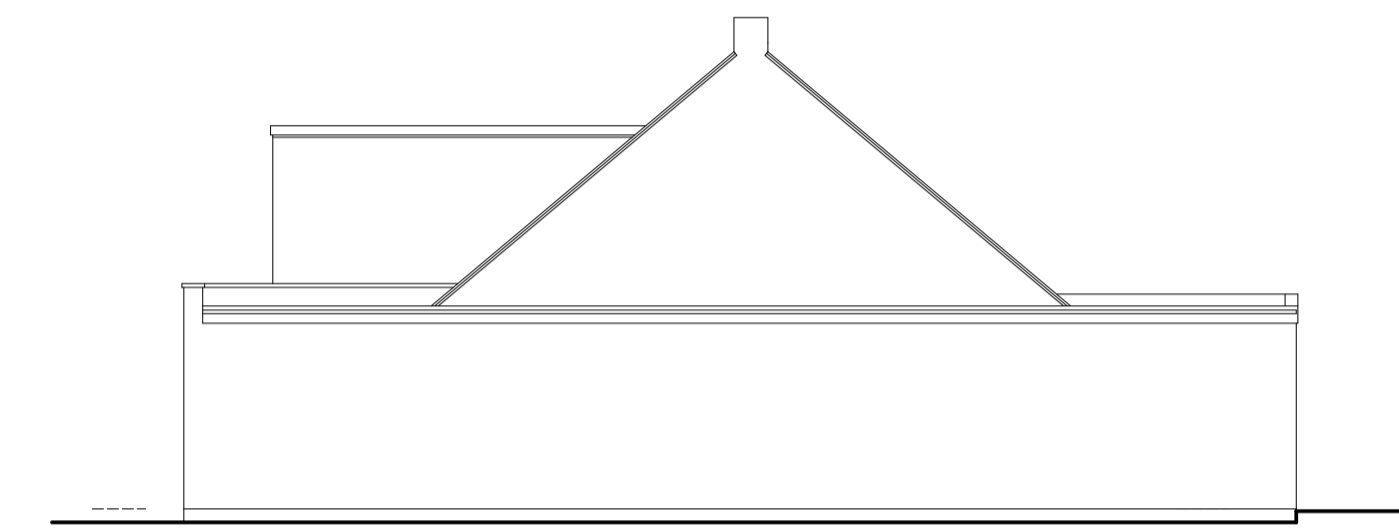


Existing side elevation

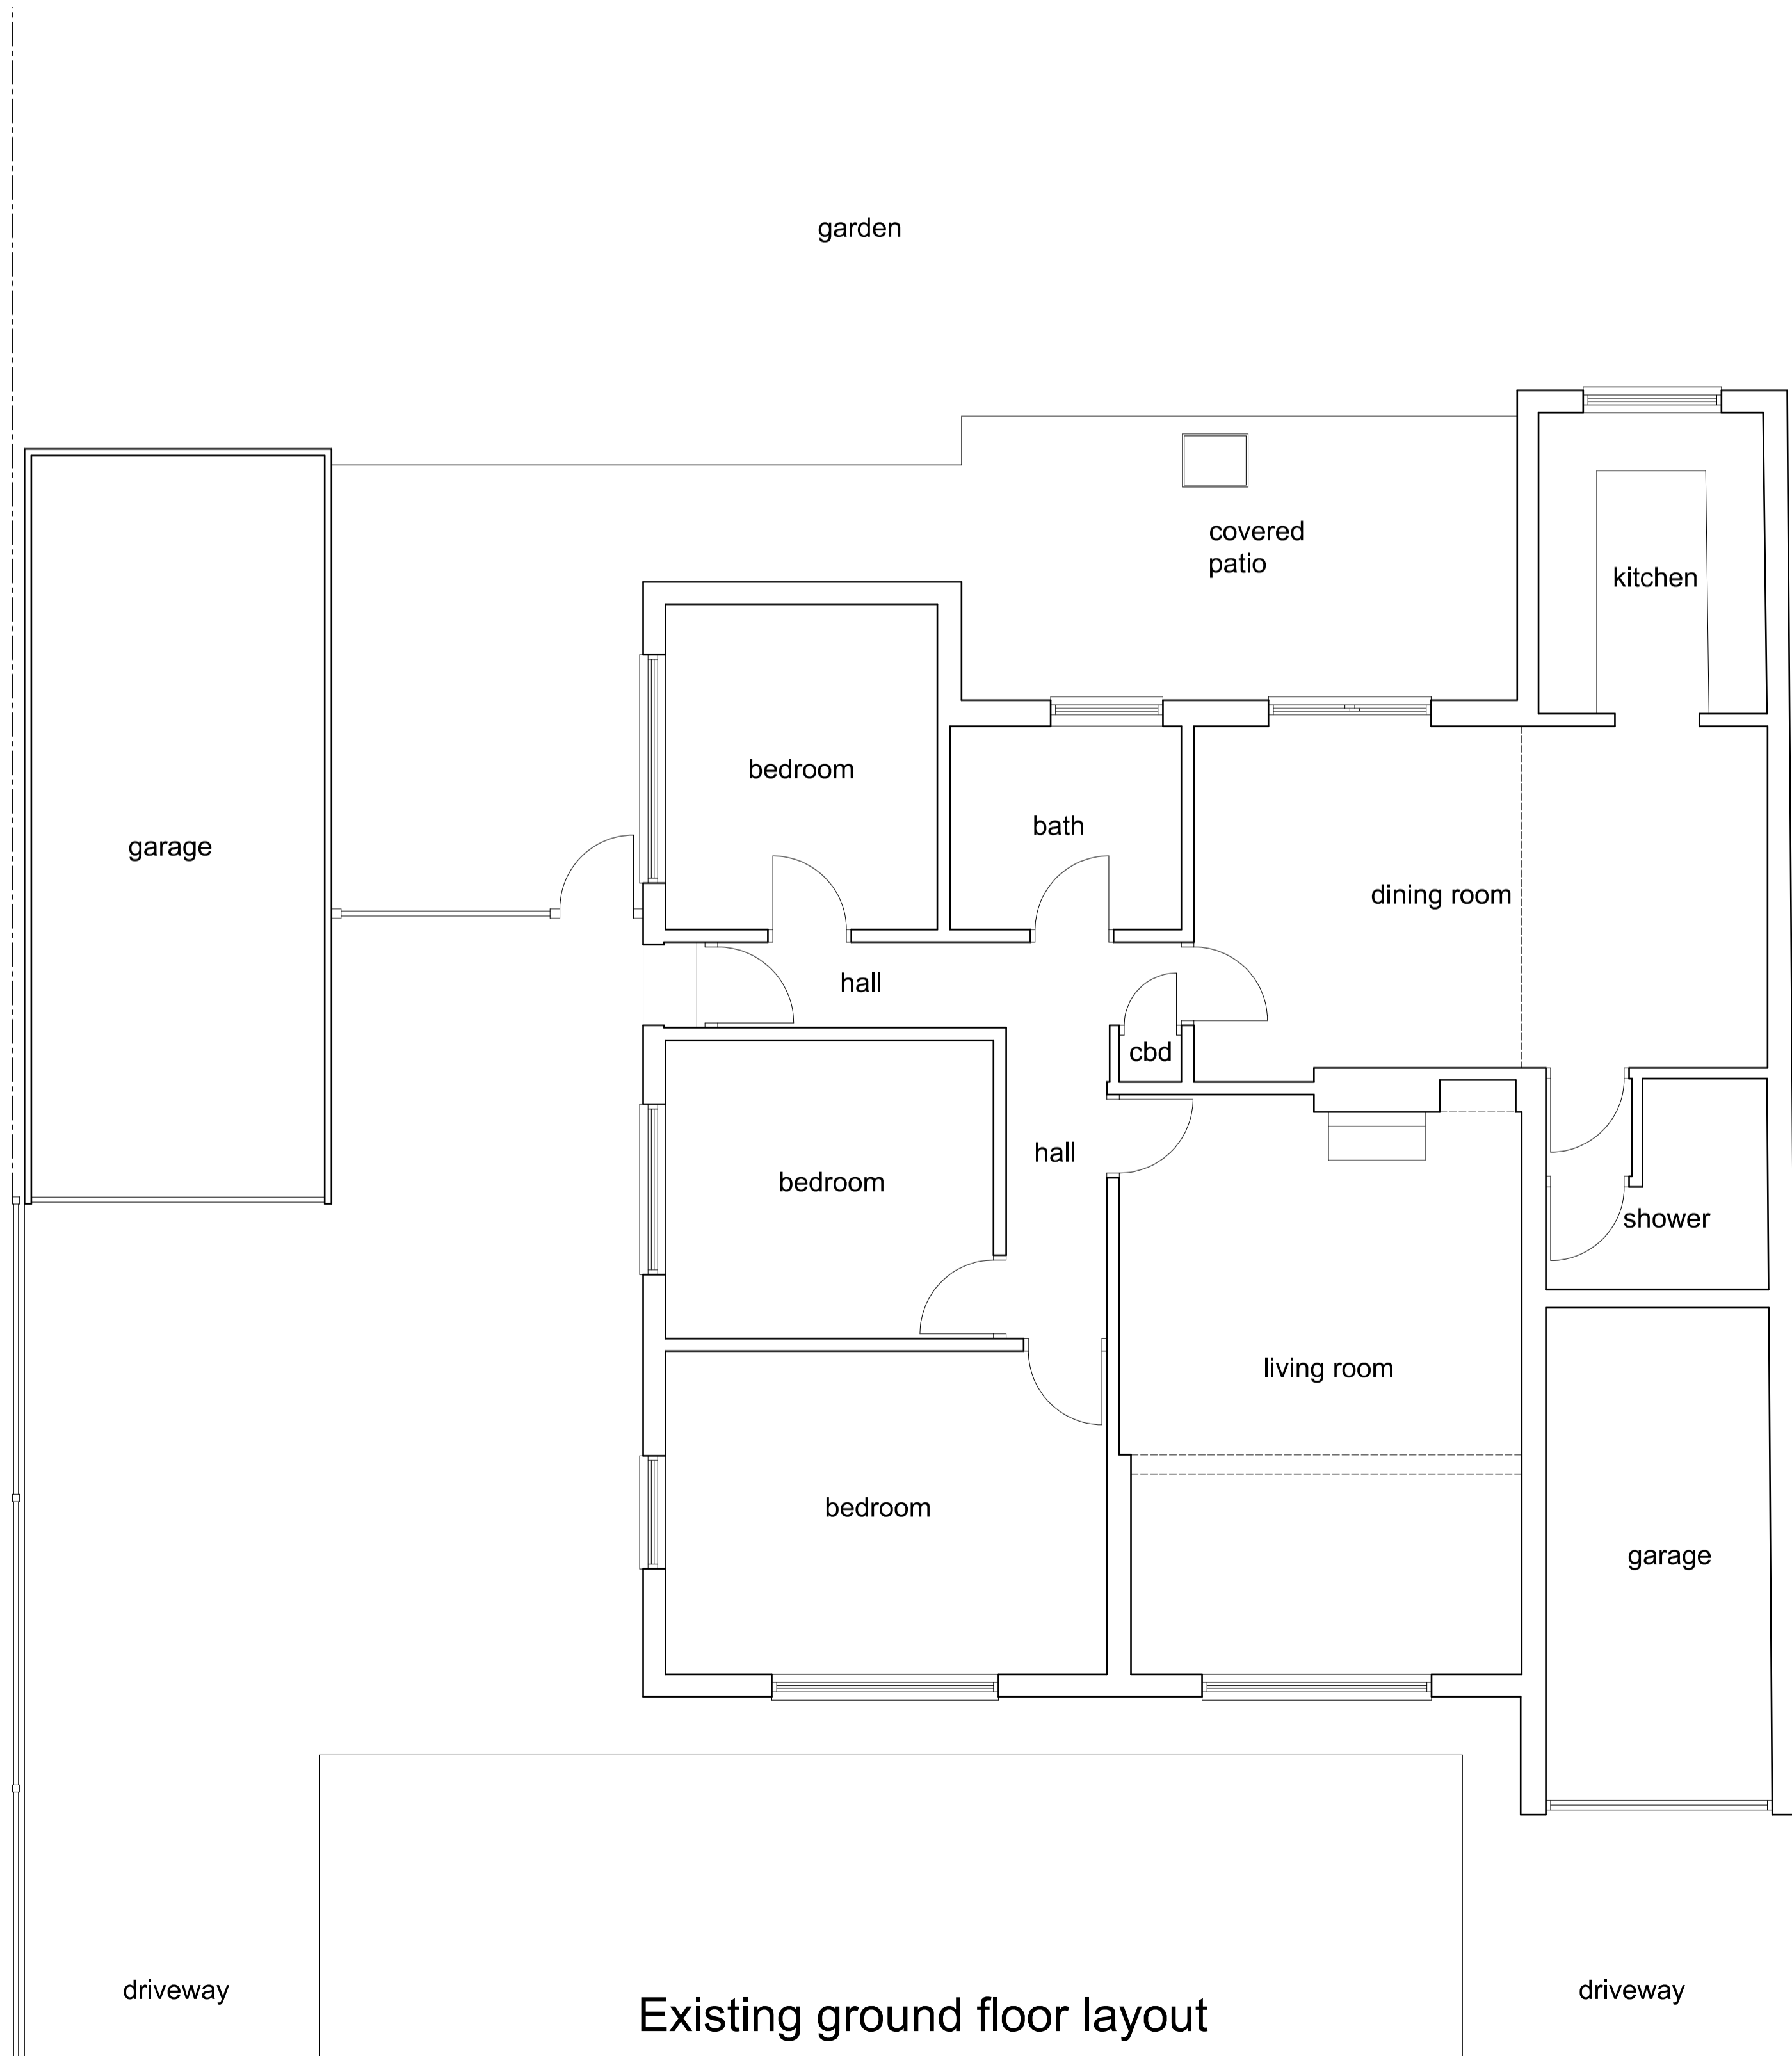

Existing ground floor layout

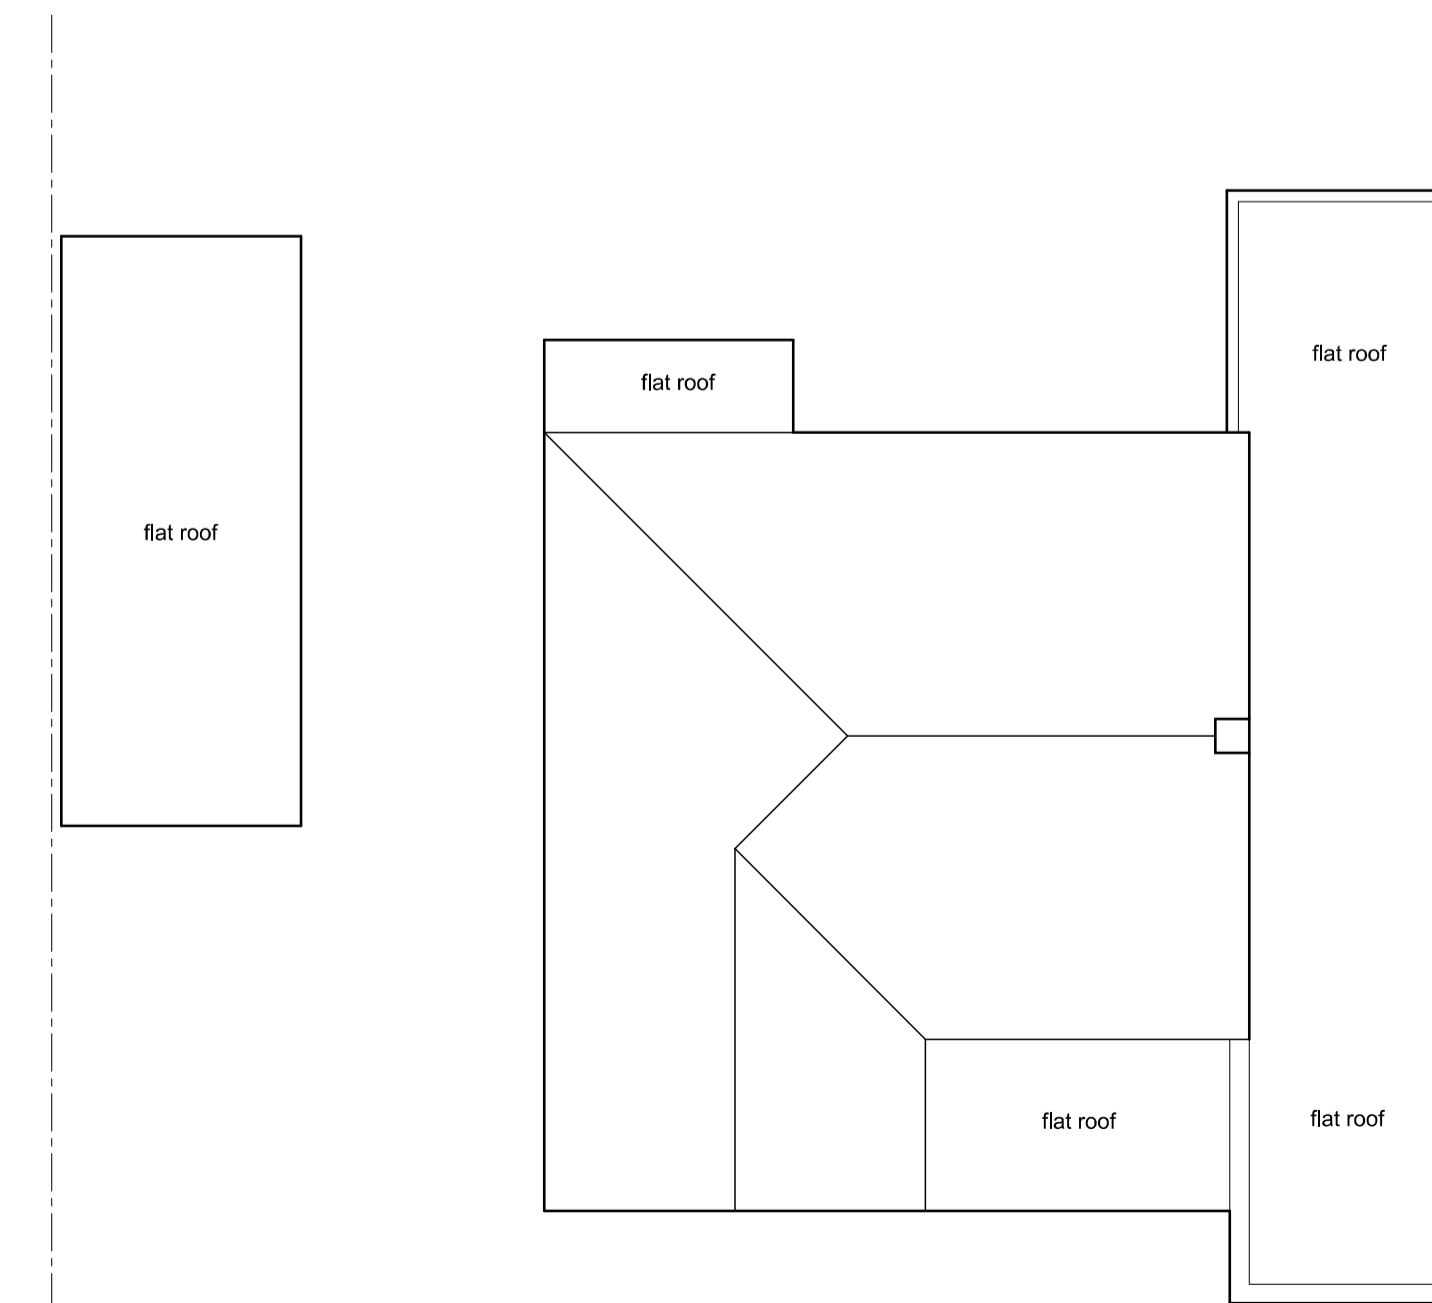

Existing roof plan

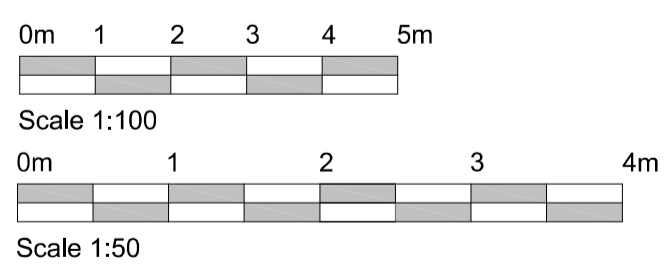

|  |                     |
|--|---------------------|
| Project Address:   |                     |
| Proposed development at :<br>29 Jenton Avenue<br>Bexleyheath<br>DA7 4SP              |                     |
| Drawing Title:<br>Existing floor layout<br>Existing elevations<br>Existing roof plan |                     |
| Scale:<br>1:50, 1:100 @ A1   | Date:<br>March 2024 |
| Drawing Number:<br>JA/515/ P 01  | Revision:           |