




Existing Rear Elevation  
Scale 1:100

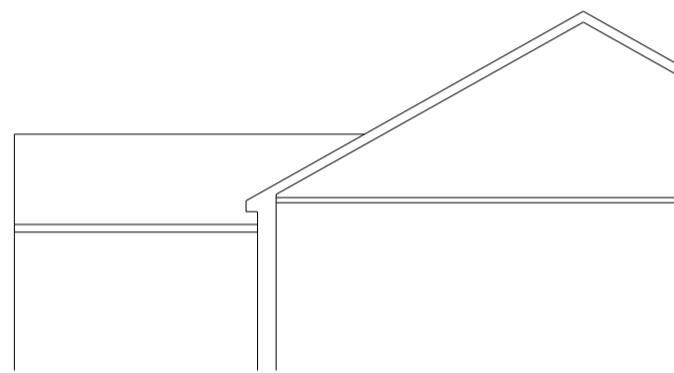


Existing Side Elevation 1  
Scale 1:100

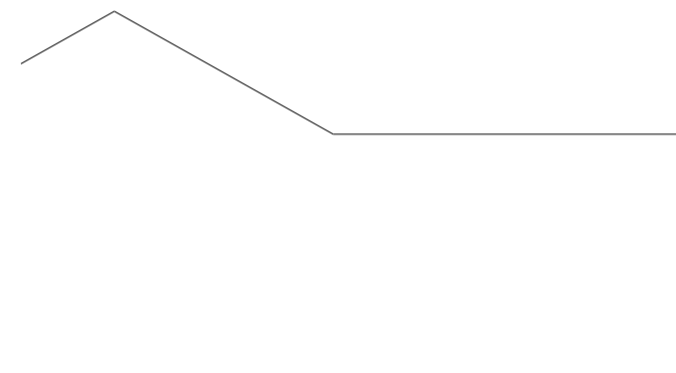


Existing Side Elevation 2  
Scale 1:100

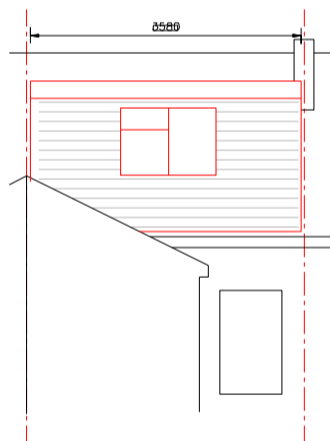

Proposed Rear Elevation  
Scale 1:100

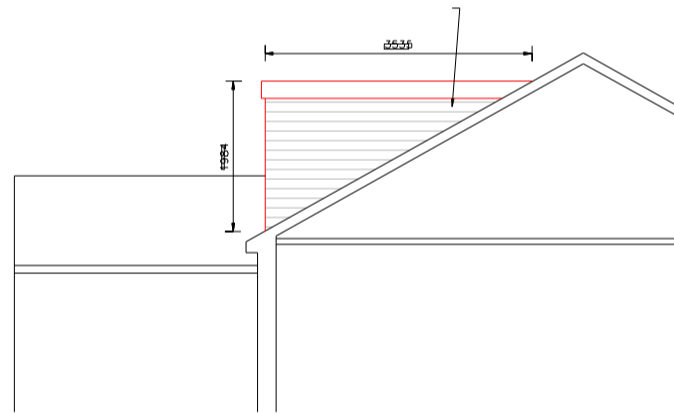


Proposed Side Elevation 1  
Scale 1:100

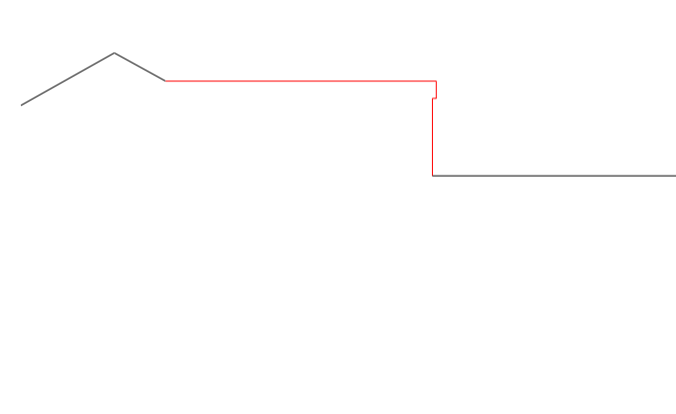

Proposed Side Elevation 2  
Scale 1:100



Rev	Description	Date	chkd	Project:	47 Parkhill Road, B67 6AU		
				Scale:	As shown @ A2	Drawn by:	
				Date:	Sep 2023	Status:	
				Title:	Existing & Proposed Elevations		
				Dwg. No.	BR05		Rev.
				E:	[Redacted]		