

# EXISTING




Front Elevation



Right Side Elevation



Rear Elevation

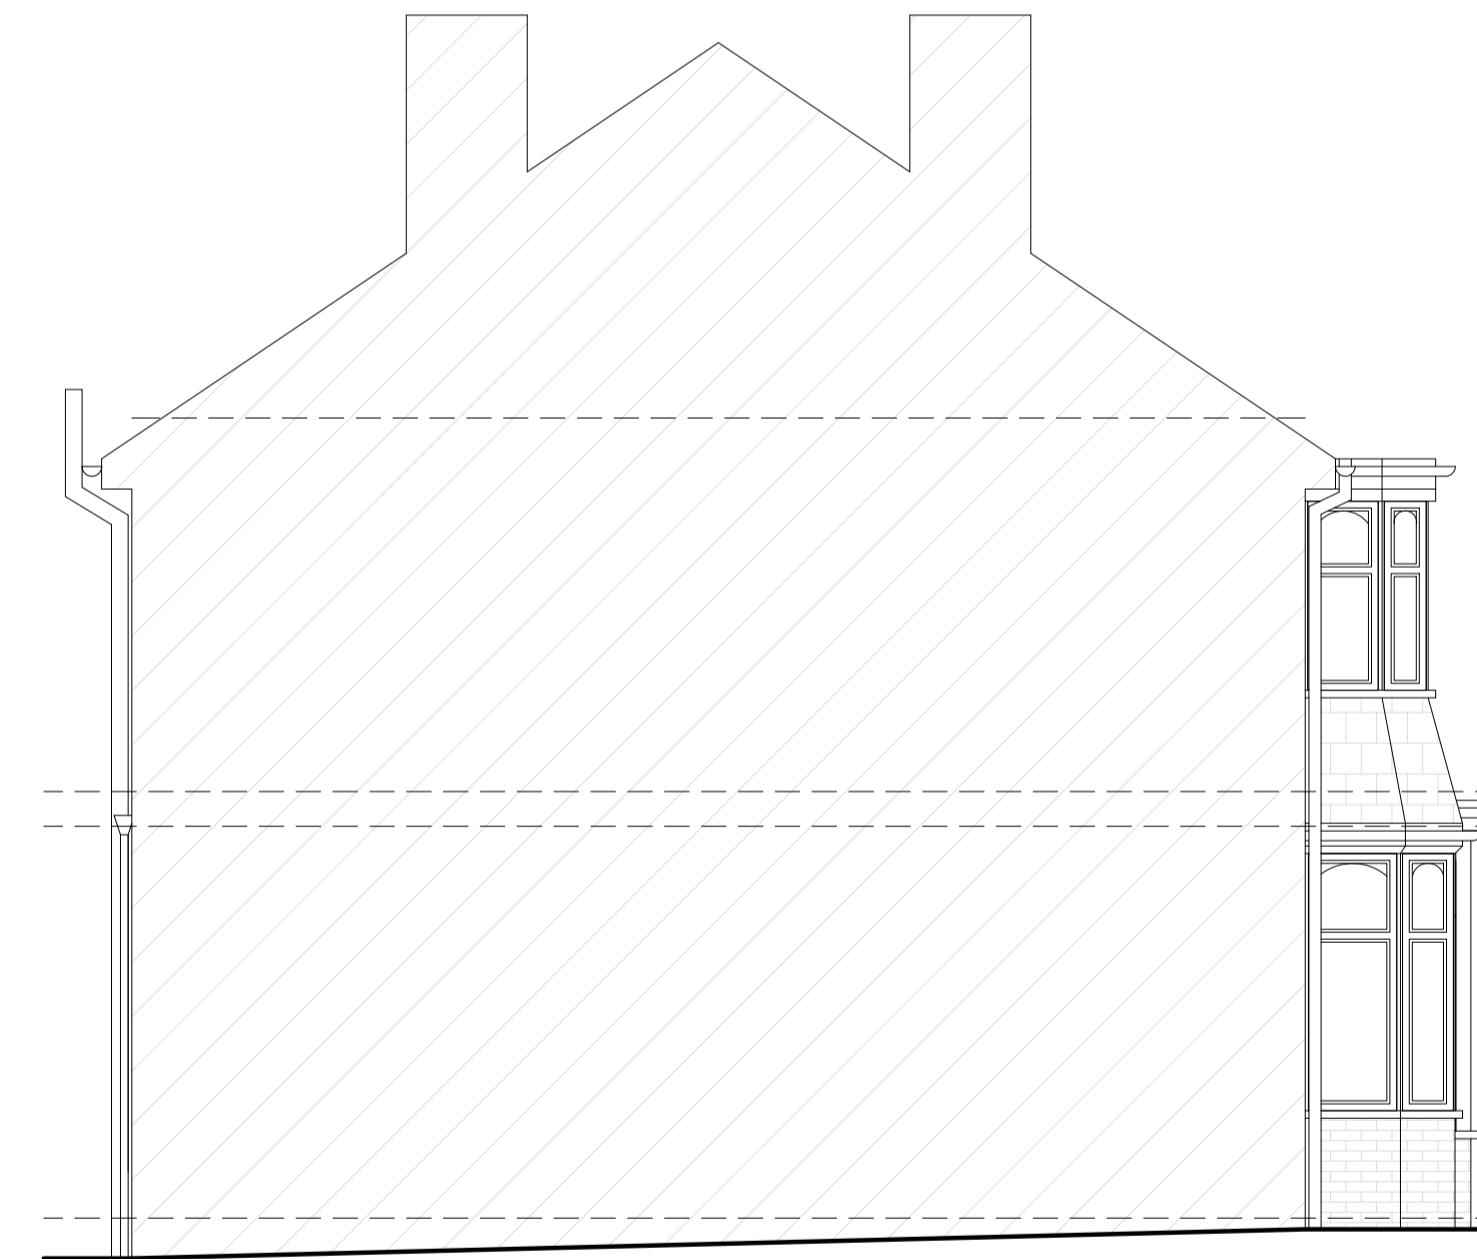

Left Side Elevation



Drawn by:

Project:

Date:

No.:

Client:

Drawing Title:

Scale @A1:

Rev:

Page:

Woodbourne Road 2, Smethwick, B67 5LY

18.03.2024

24-0368

EXISTING ELEVATIONS

1:50

03

D03



**priest**  
ARCHITECTURE