


# PROPOSED

Proposed Materials:  
 Walls: Brick to match existing  
 Pitched roof: Tile to match existing  
 Flat roof: Ply membrane to match existing  
 All new drainage to match material of existing drainage




Front Elevation

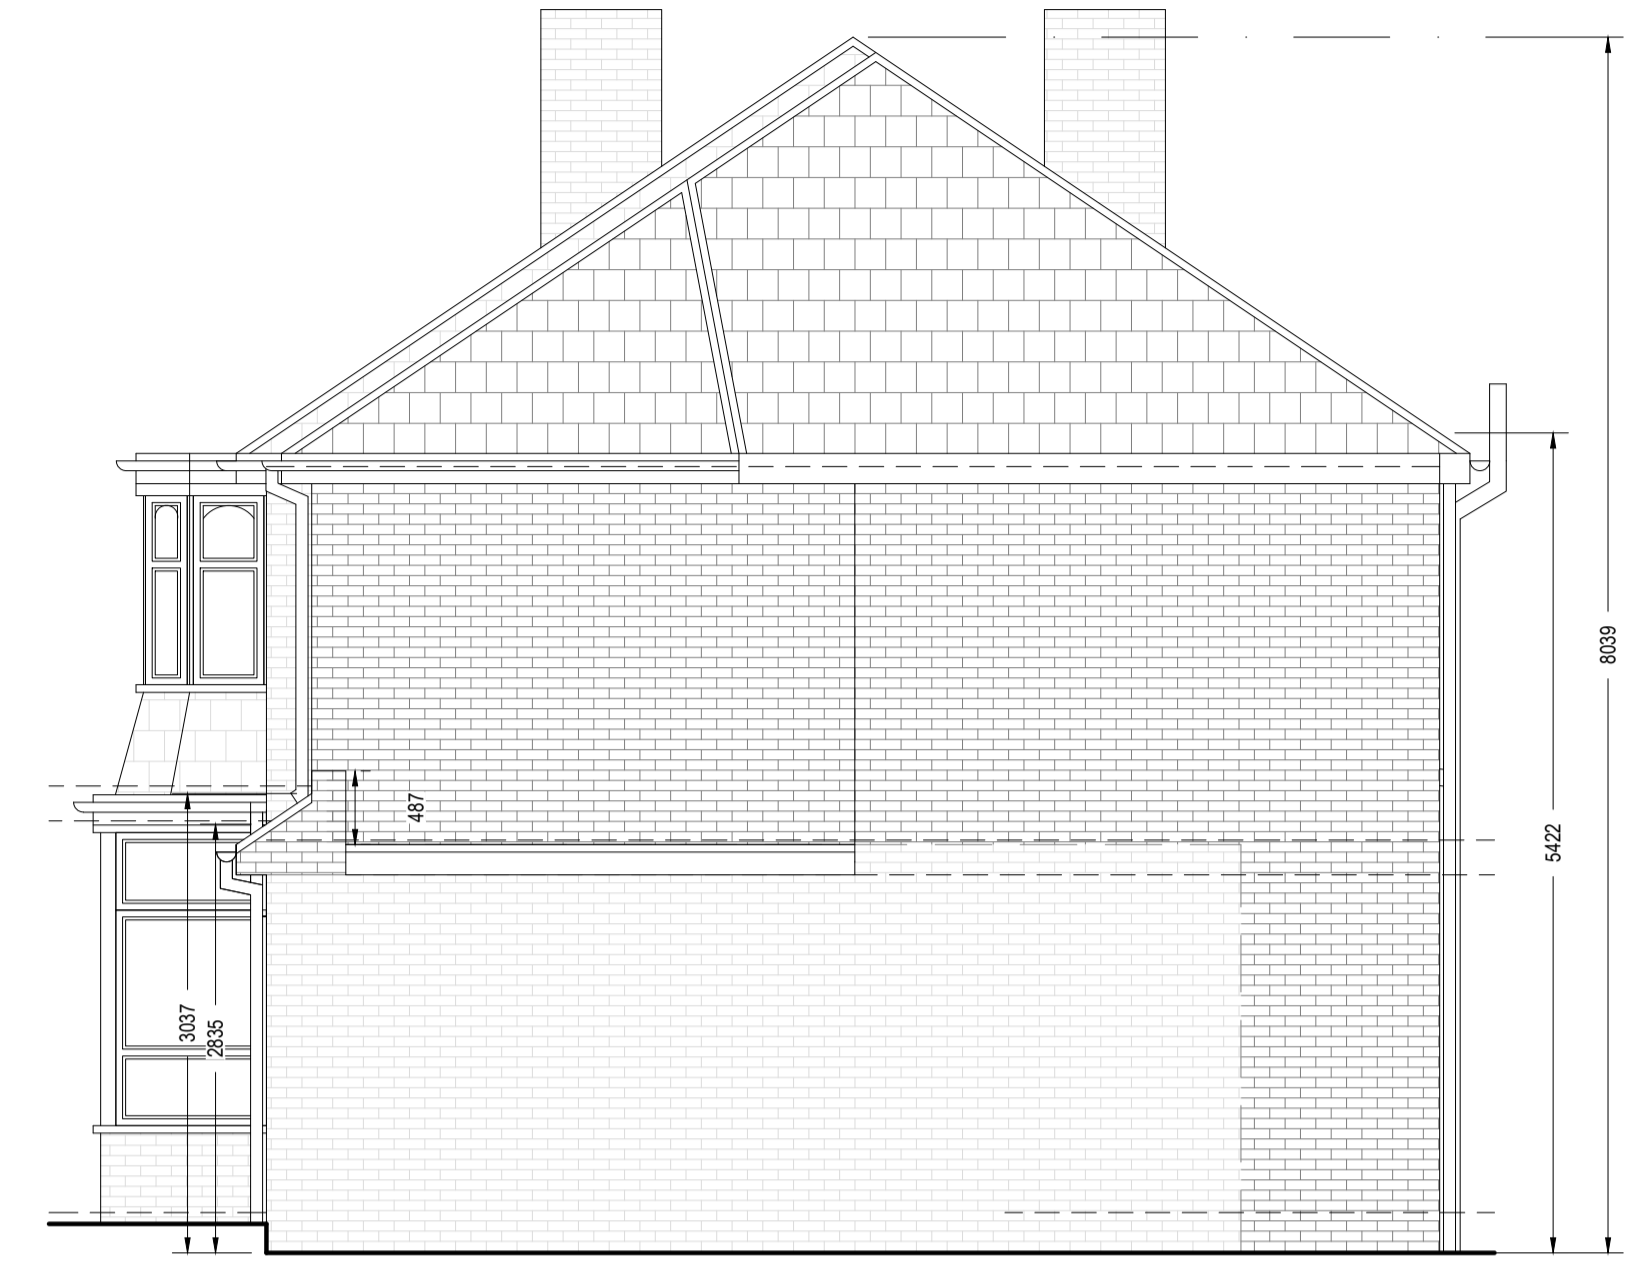

Right Side Elevation



Rear Elevation

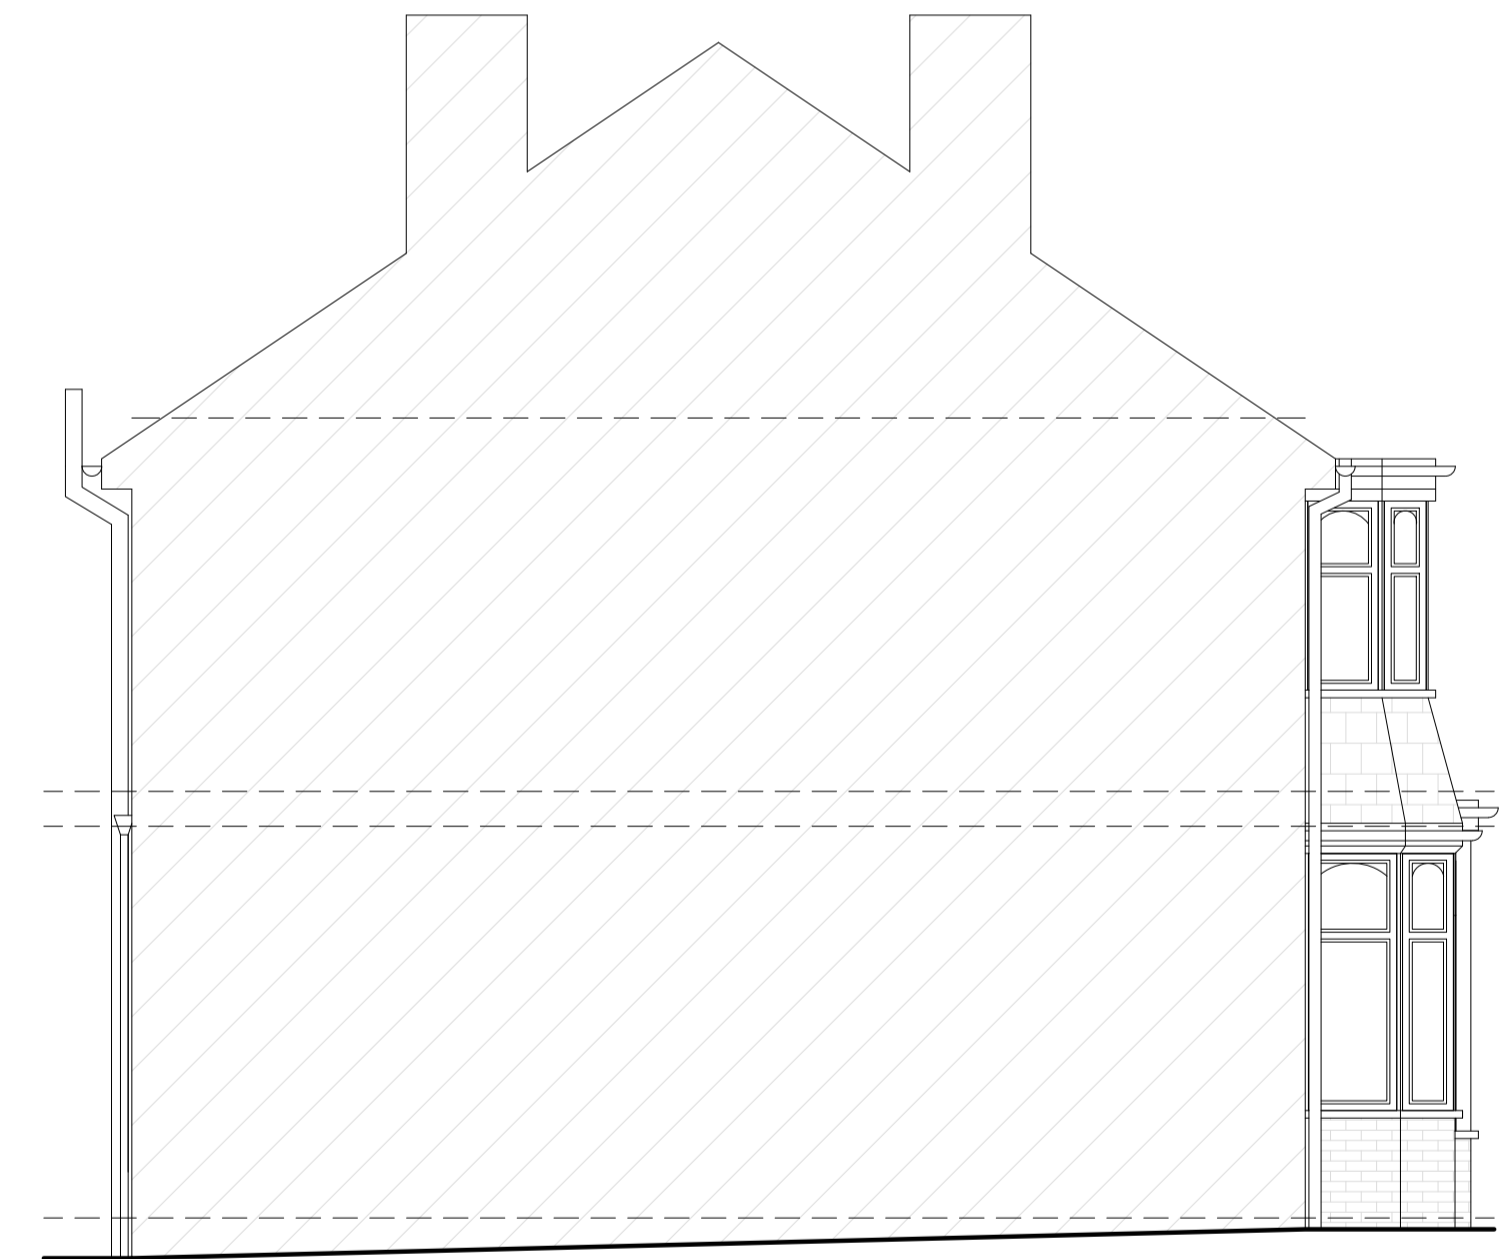

Left Side Elevation



**Drawn by:**

**Client:**

**Project:**  
Woodbourne Road 2, Smethwick, B67 5LY

**Drawing Title:**  
PROPOSED ELEVATIONS

**Date:**  
18.03.2024

**Scale @A1:**  
1:50

**No.:**  
24-0368

**Rev:**  
03

**Page:**  
D04

