




01 Existing Ground Floor Plan
10.200 1:50@A1, 1:100@A3

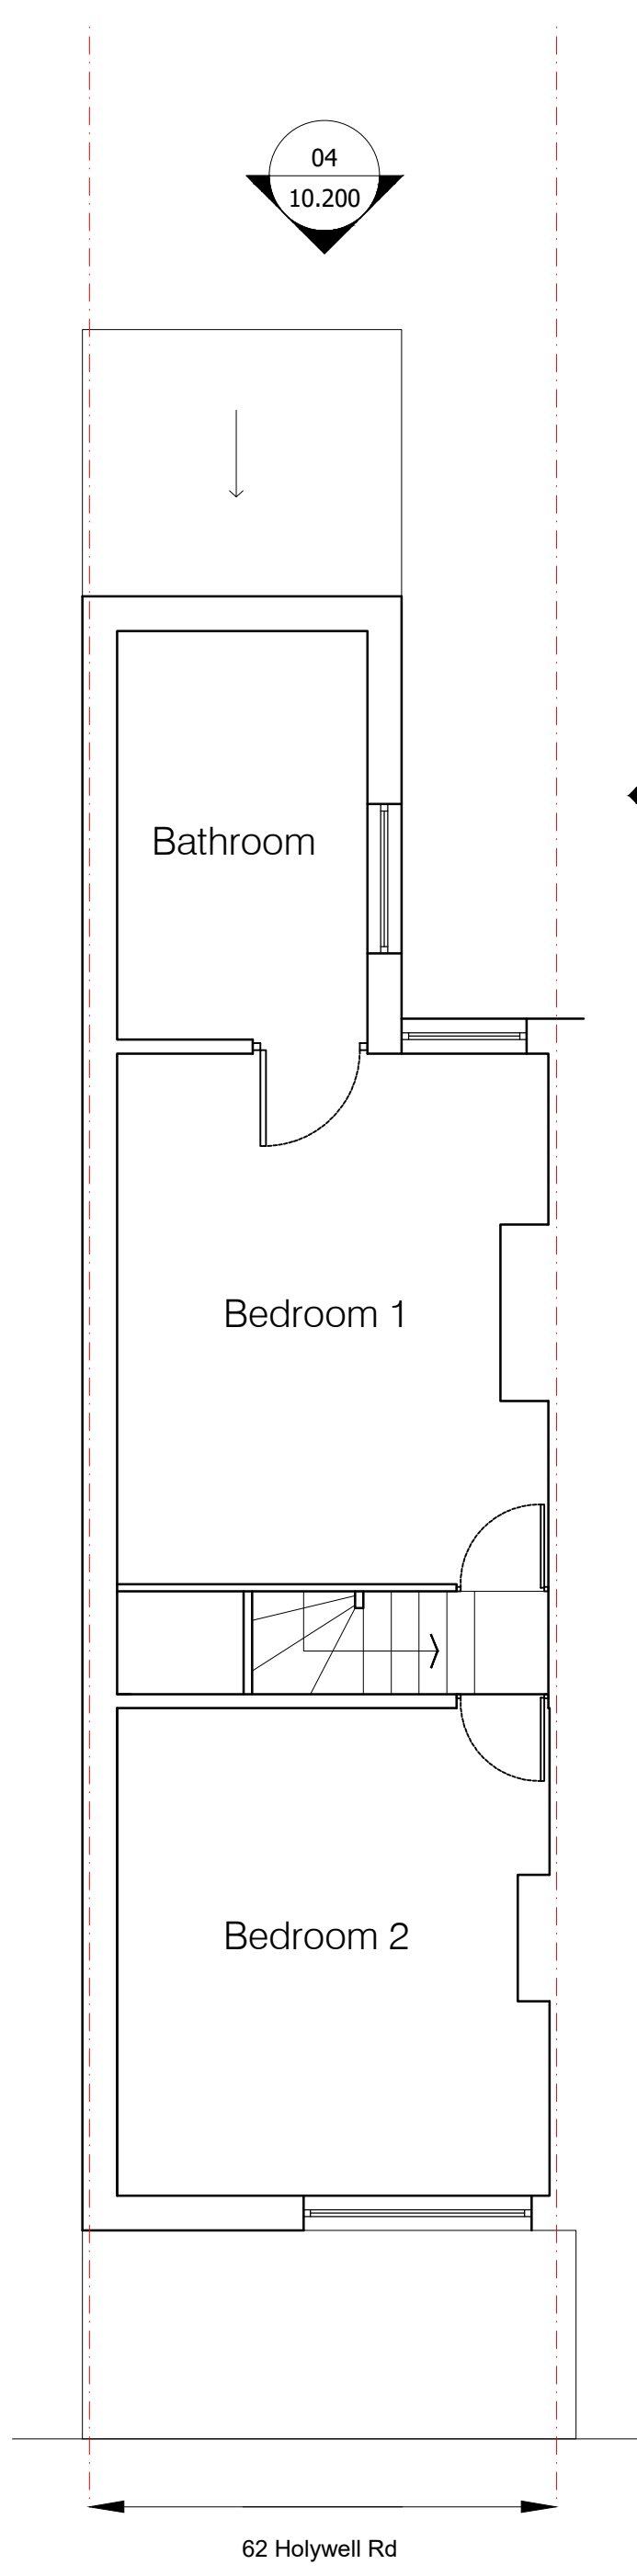


02 Existing First Floor Plan
10.200 1:50@A1, 1:100@A3

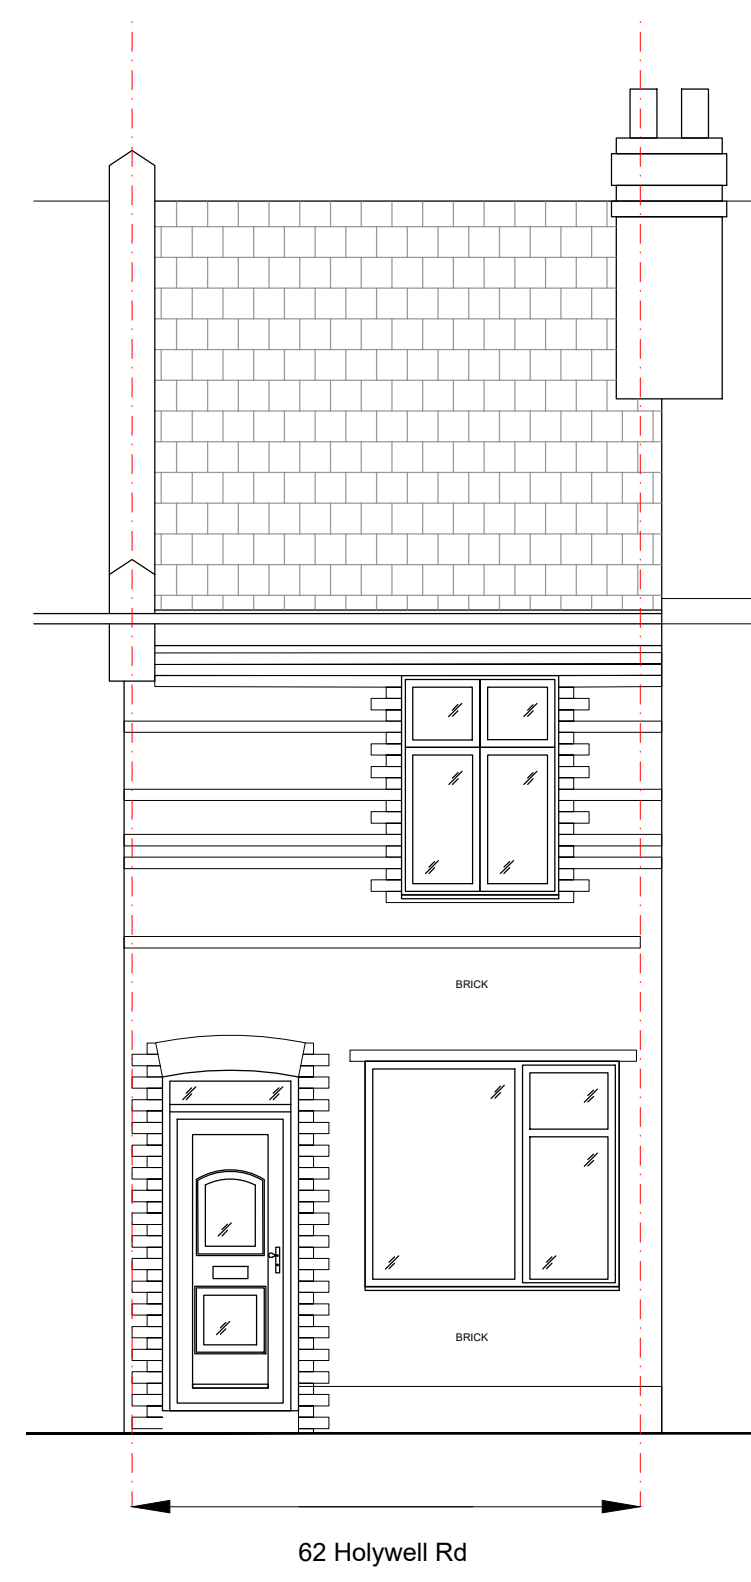

03 Existing Front Elevation
10.200 1:50@A1, 1:100@A3

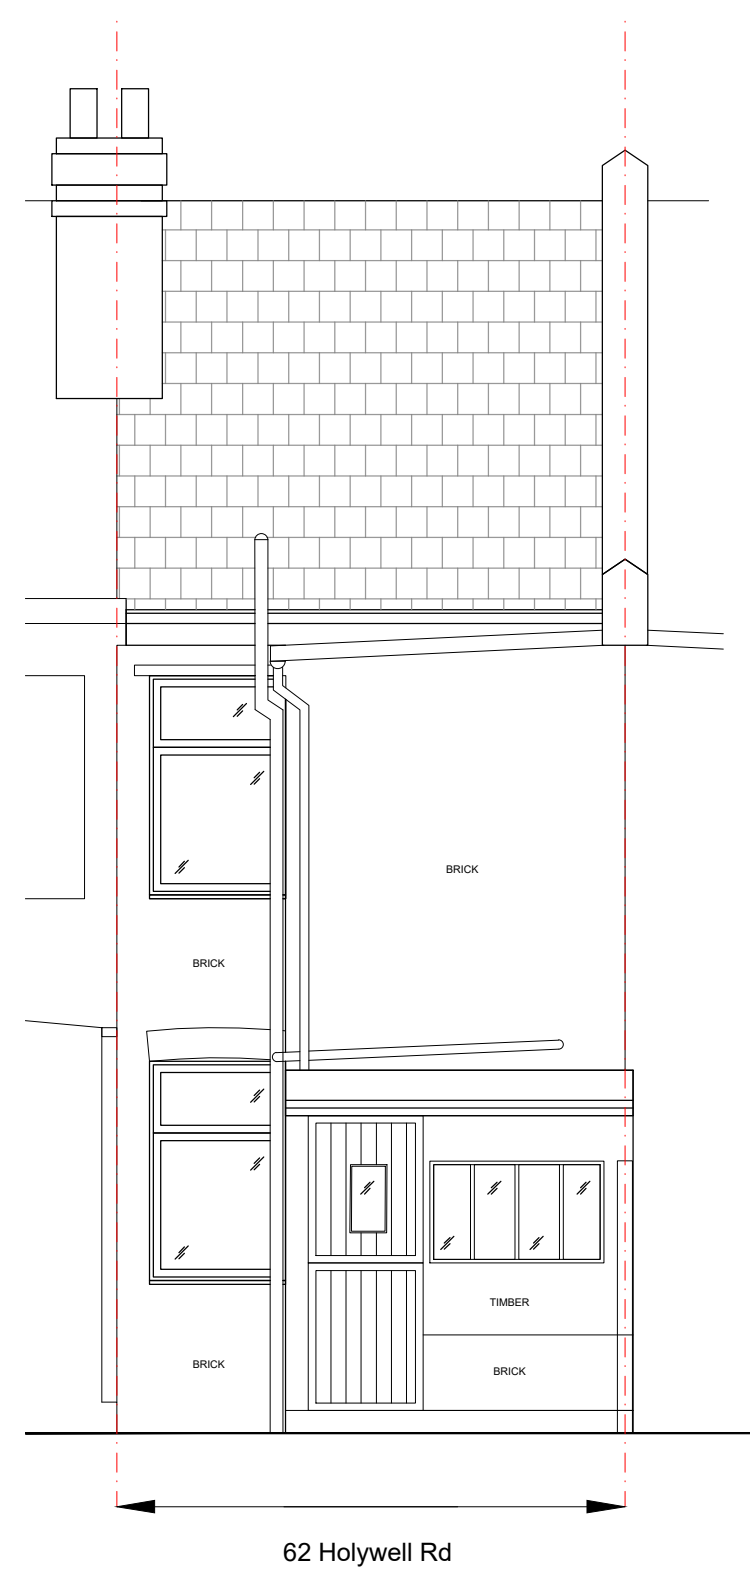

04 Existing Rear Elevation
10.200 1:50@A1, 1:100@A3

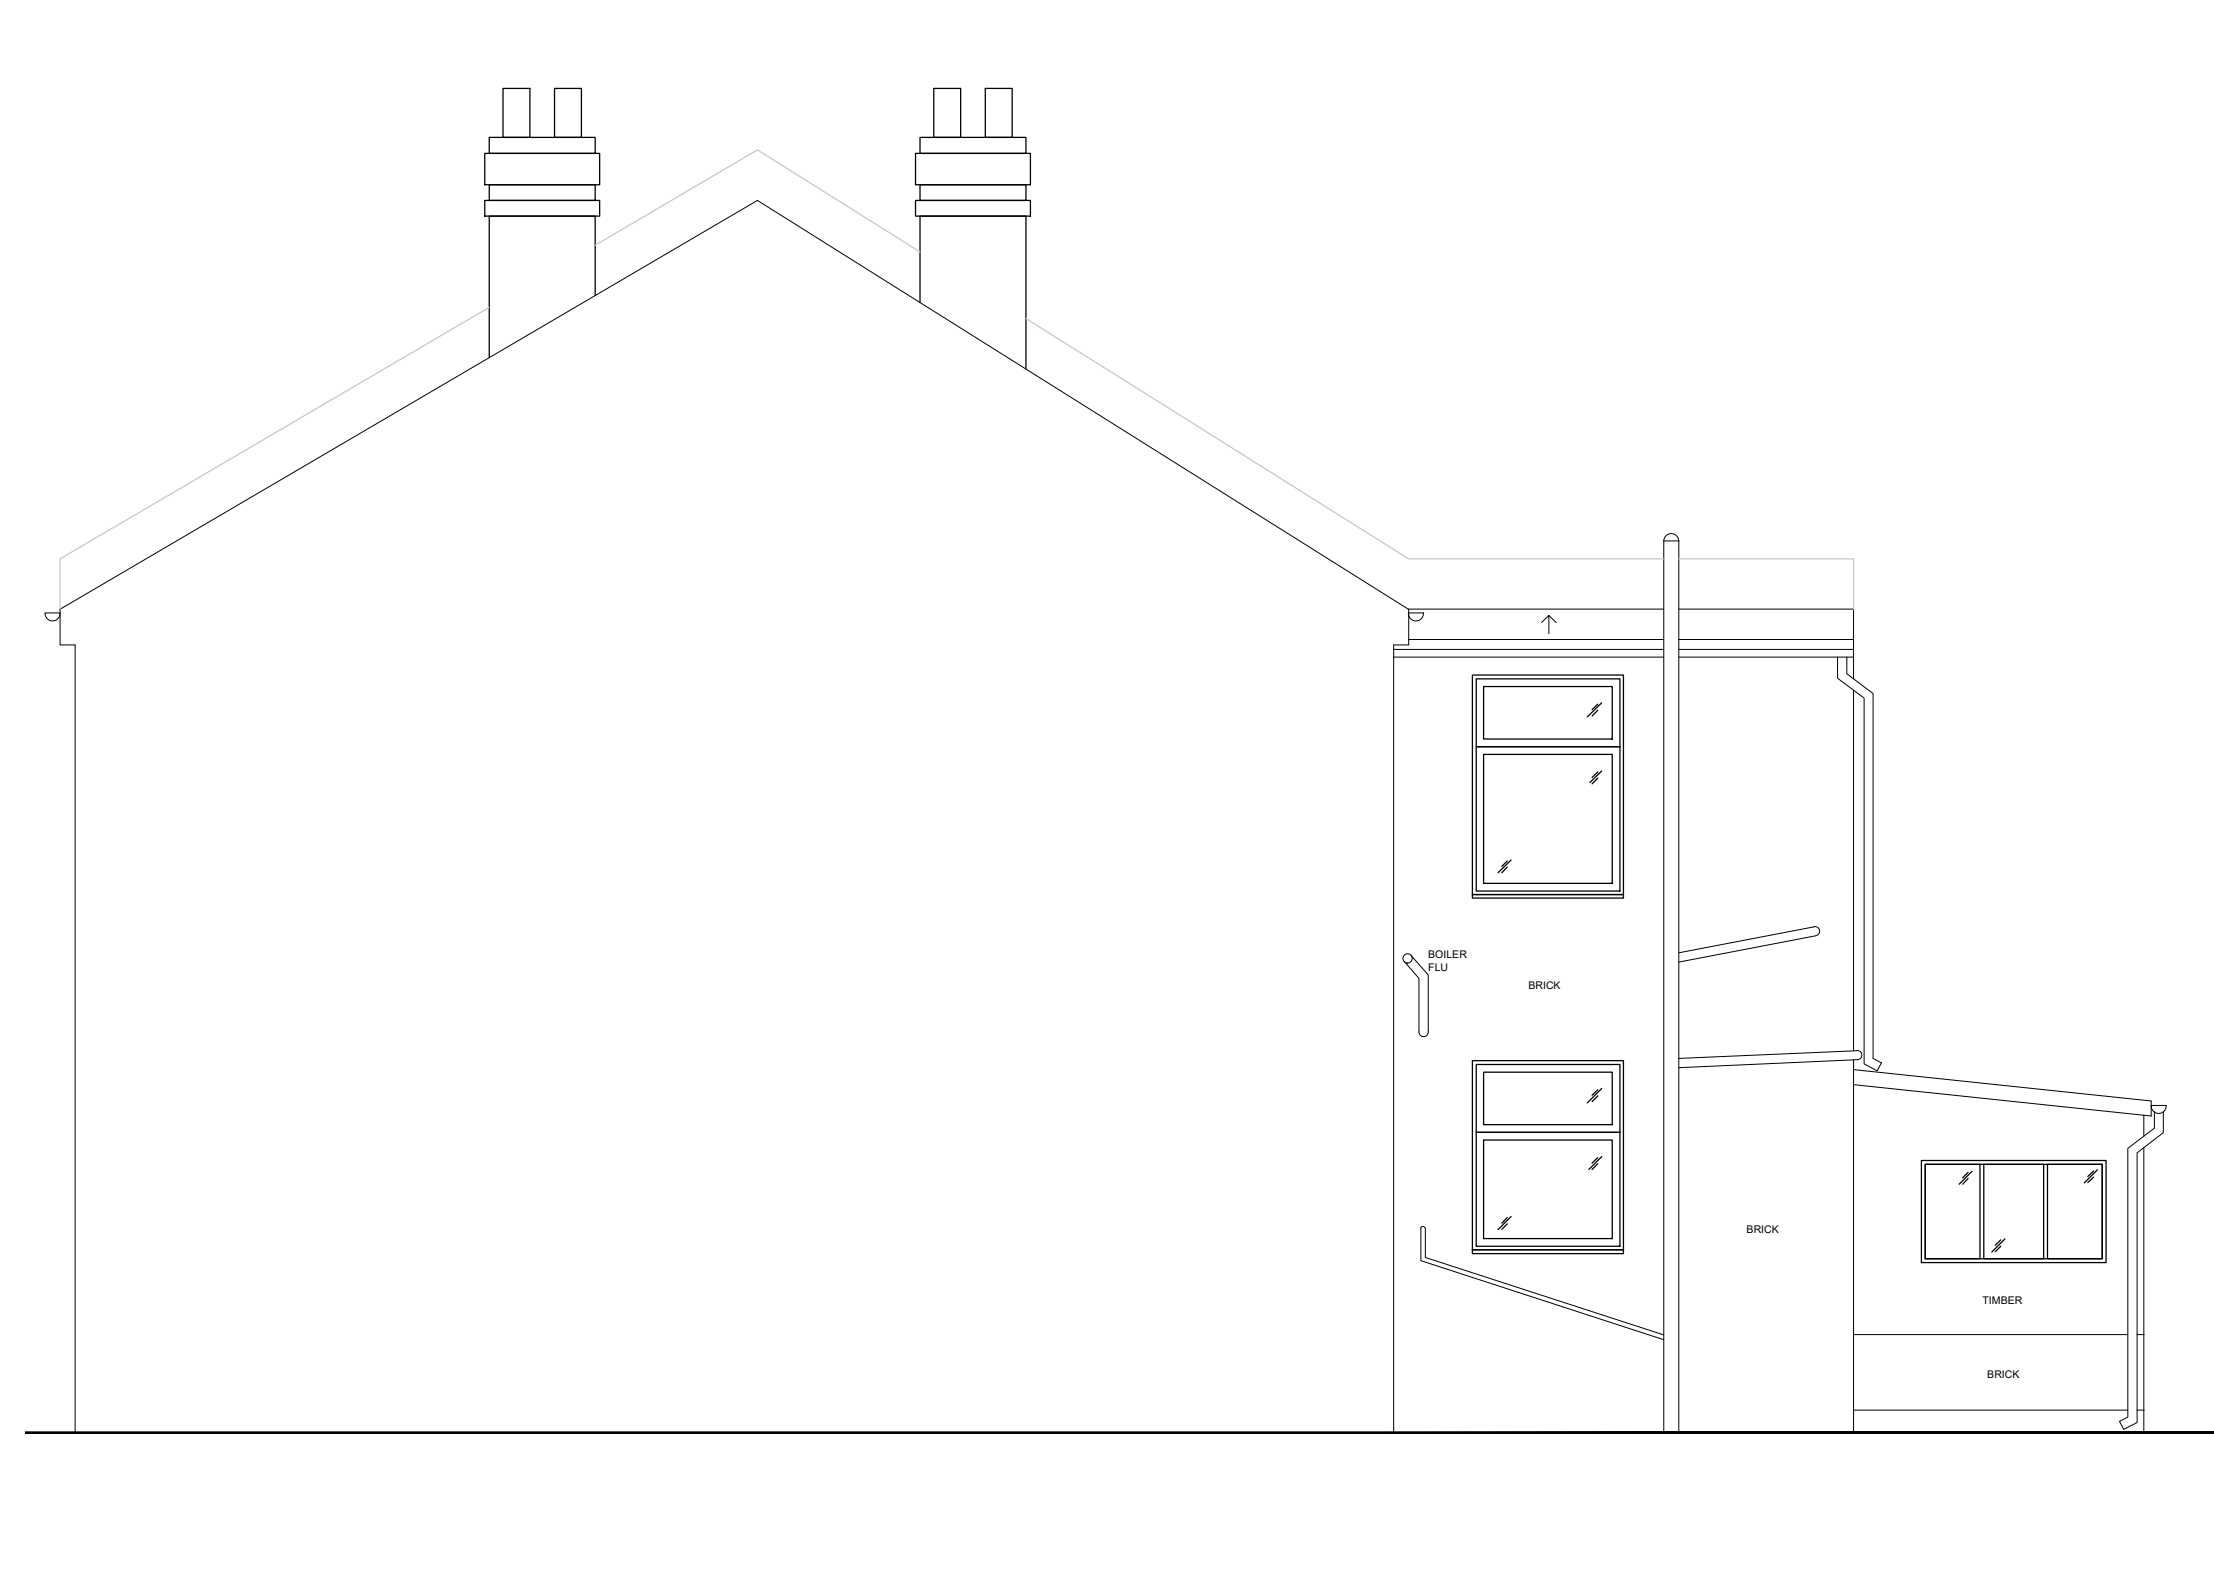

05 Existing Side Elevation
10.200 1:50@A1, 1:100@A3

P1 Issued for Planning PP 06.04.24

Rev.	Description	By	Date
01	0m 0.5 1.0 1.5 3.0m		
1:50			

For Planning

Client
Shibi Babu & Sijo N V

Project
**62 Hollywell Rd
Watford**

Title
**Existing
Plans**

Project No.	Drawing No.	Rev.
P3/23	10.200	P1

Scale 1:50 @ A1 1:100 @ A3

Do not scale from this drawing. The Contractor is to take and check all dimensions on site before work commences. Discrepancies must be reported to the Architect. Subcontractors must verify all dimensions on site before making a shop drawing or commencing manufacturing. This drawing is copyright. ©

© Copyright STUDIO FOOTPRINT
www.studiofootprint.co.uk

