



Revisions		Issued by	Date
No.	Description		
1	Confirmation of Dimension		10/10/23

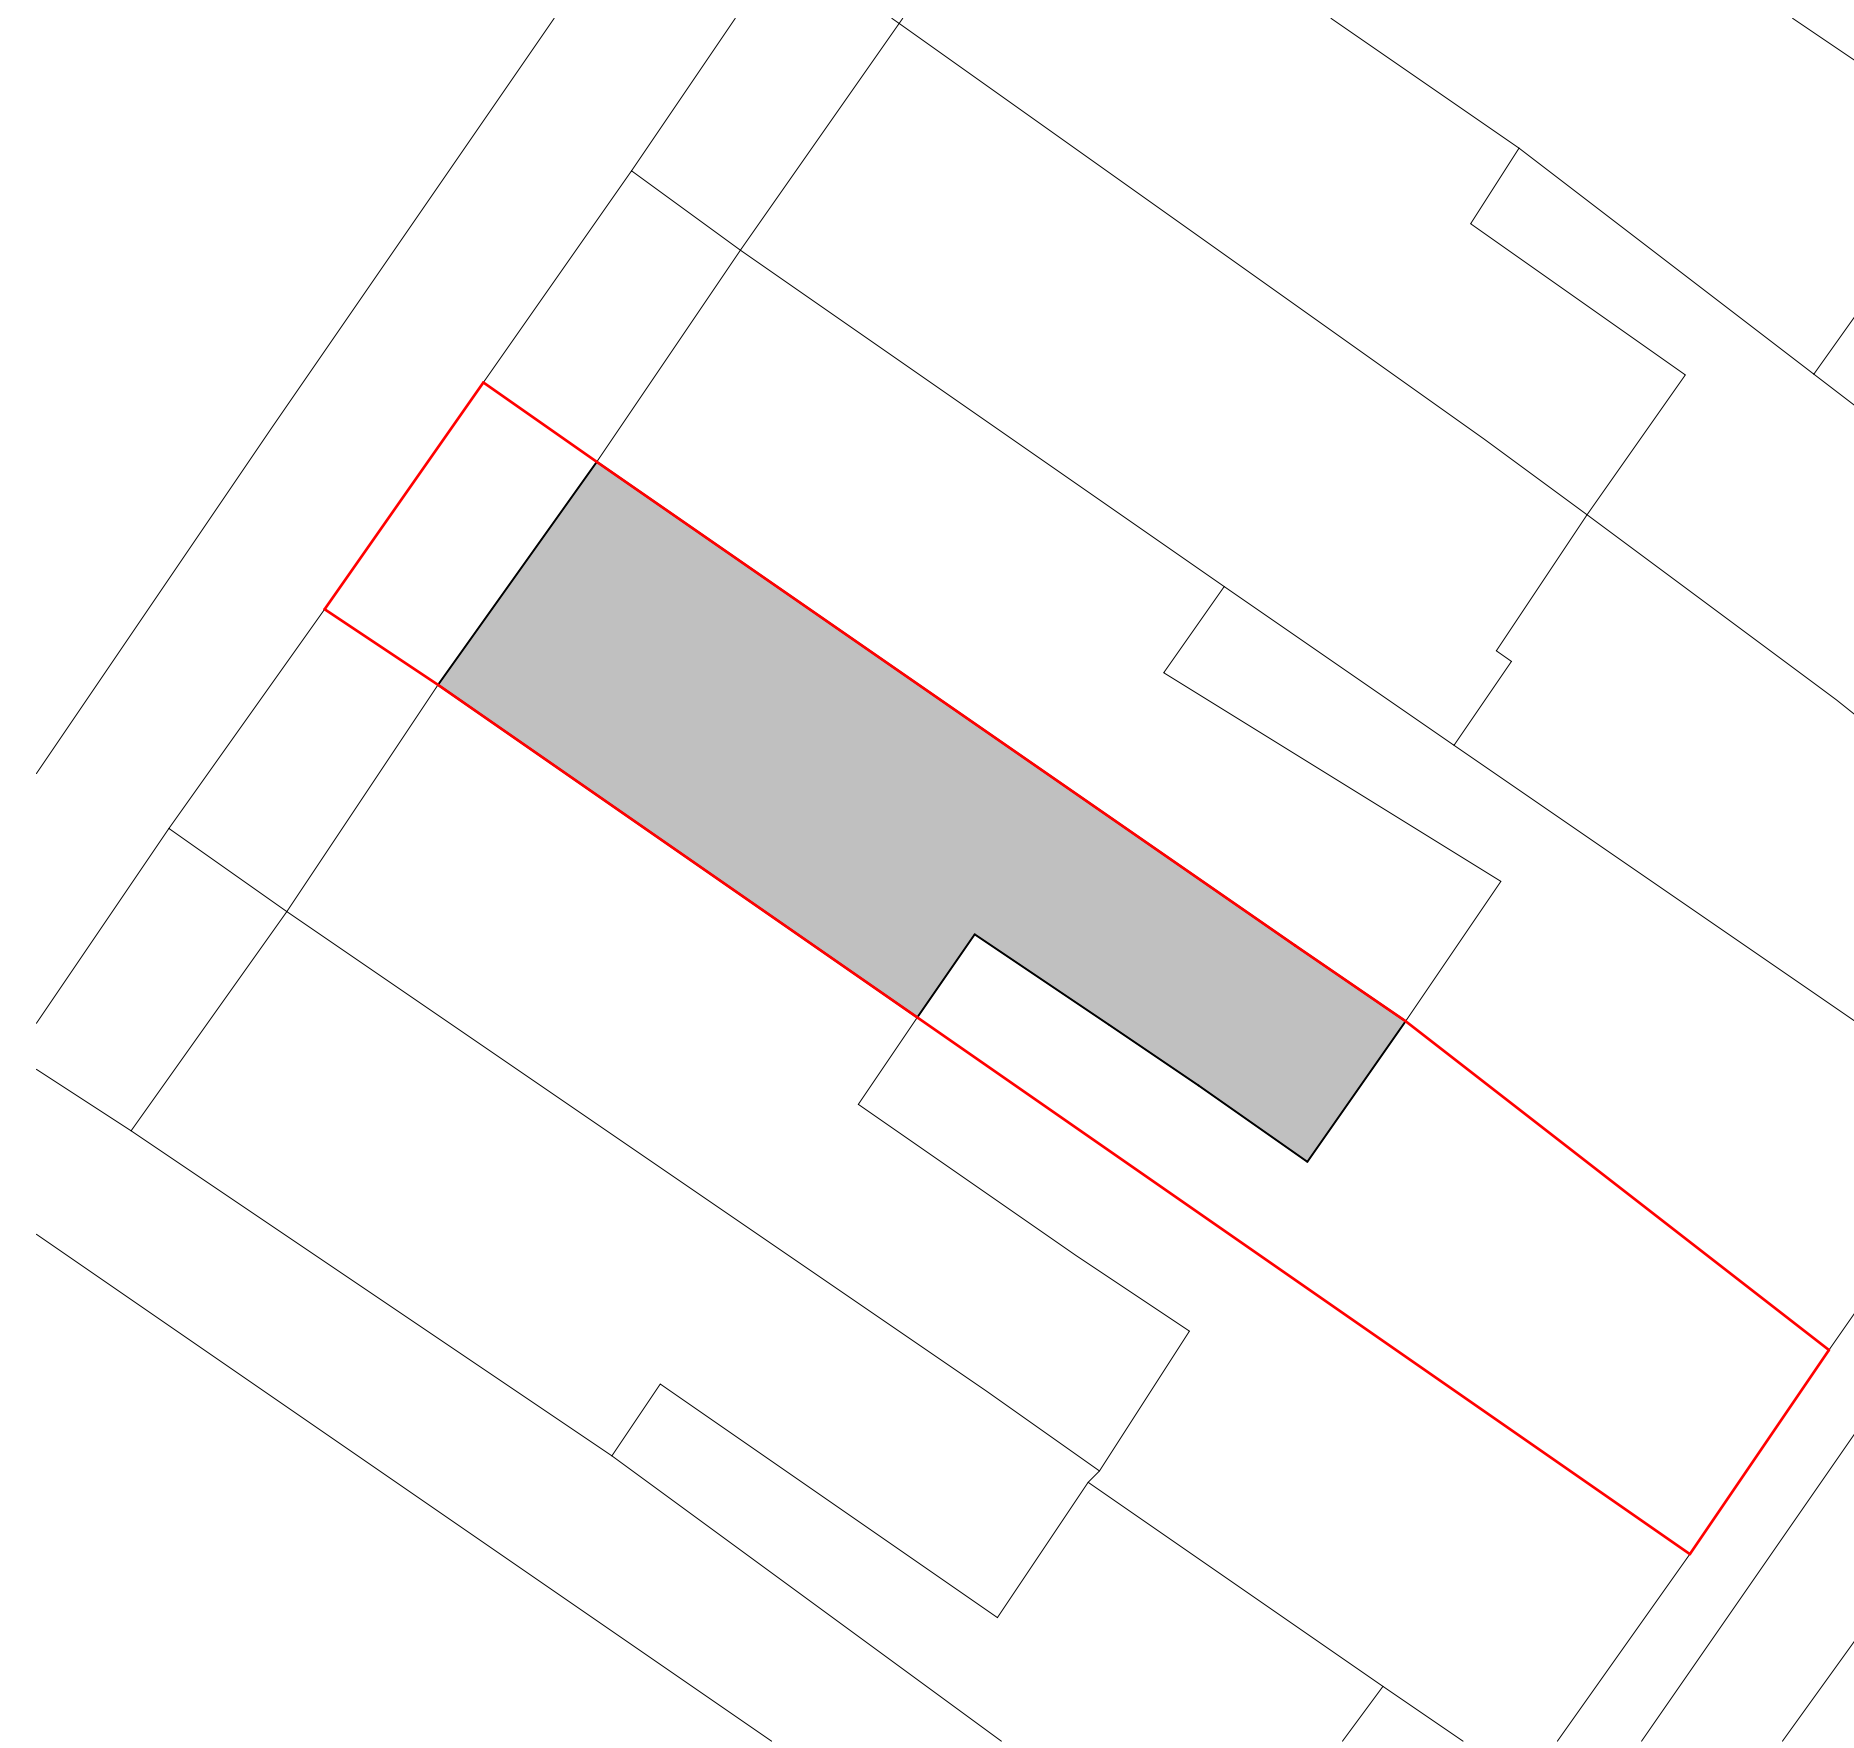

1 Site Location Plan
1 : 1250



Site Plan Existing
1 : 100

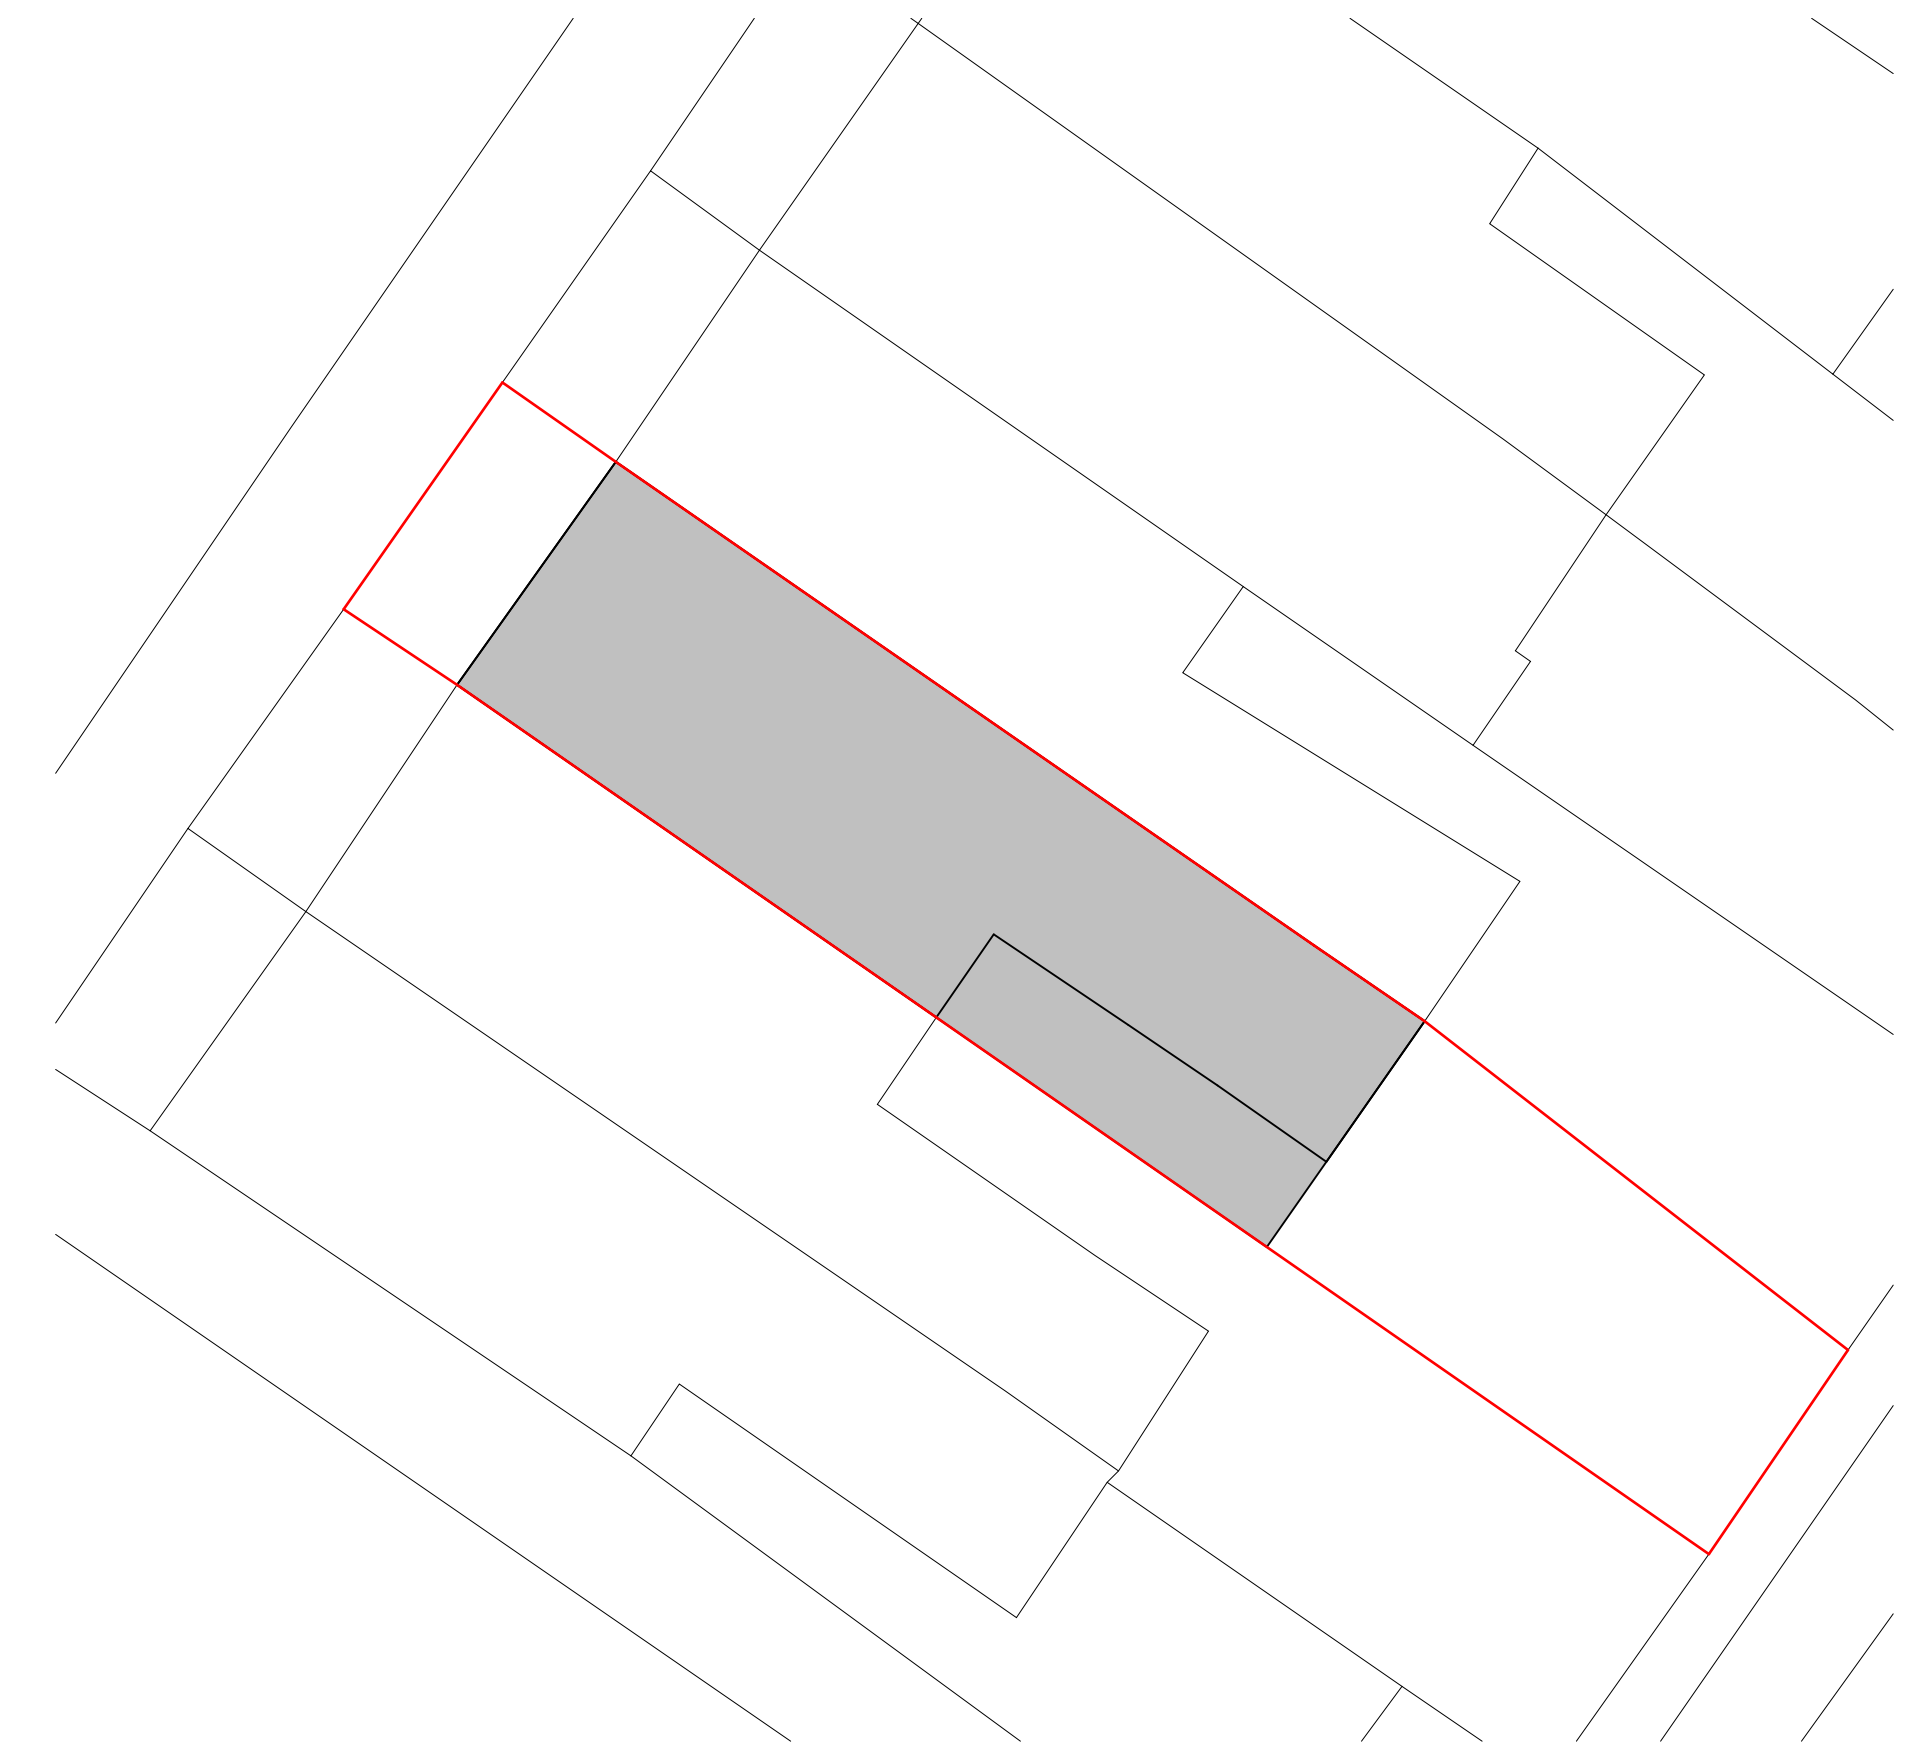

Site Plan Proposed
1 : 100



Project	Client	Title	Date	Drawn by	Scale	Checked by	Drawing Number	Purpose	Revision
97 Chester Road	B Lakovicka	Site Location Plan and Existing and Proposed Site Plan	20/10/23	SKH	As indicated @ A1	SKH	A100	Planning	1