

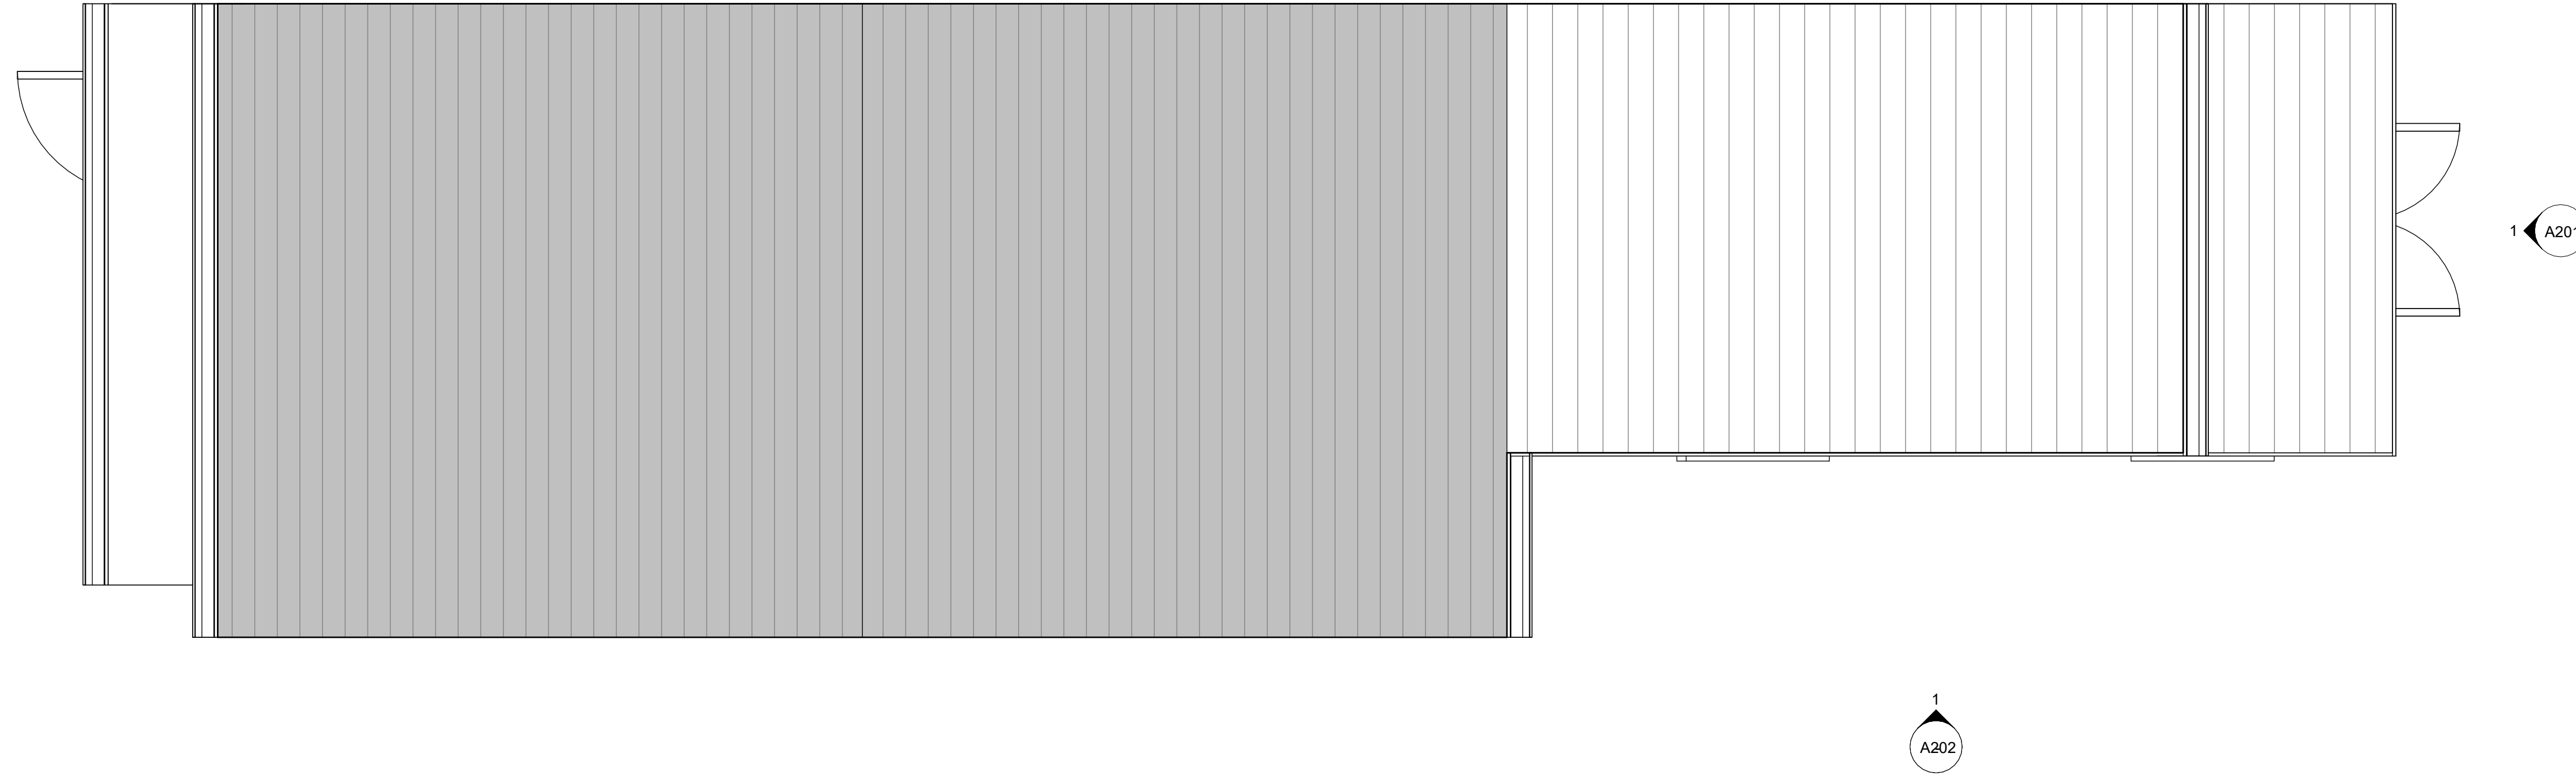



No.	Description	Issued by	Date
1	Confirmation of Dimension		10/10/23

 

03_Existing Roof Plan
1 : 25

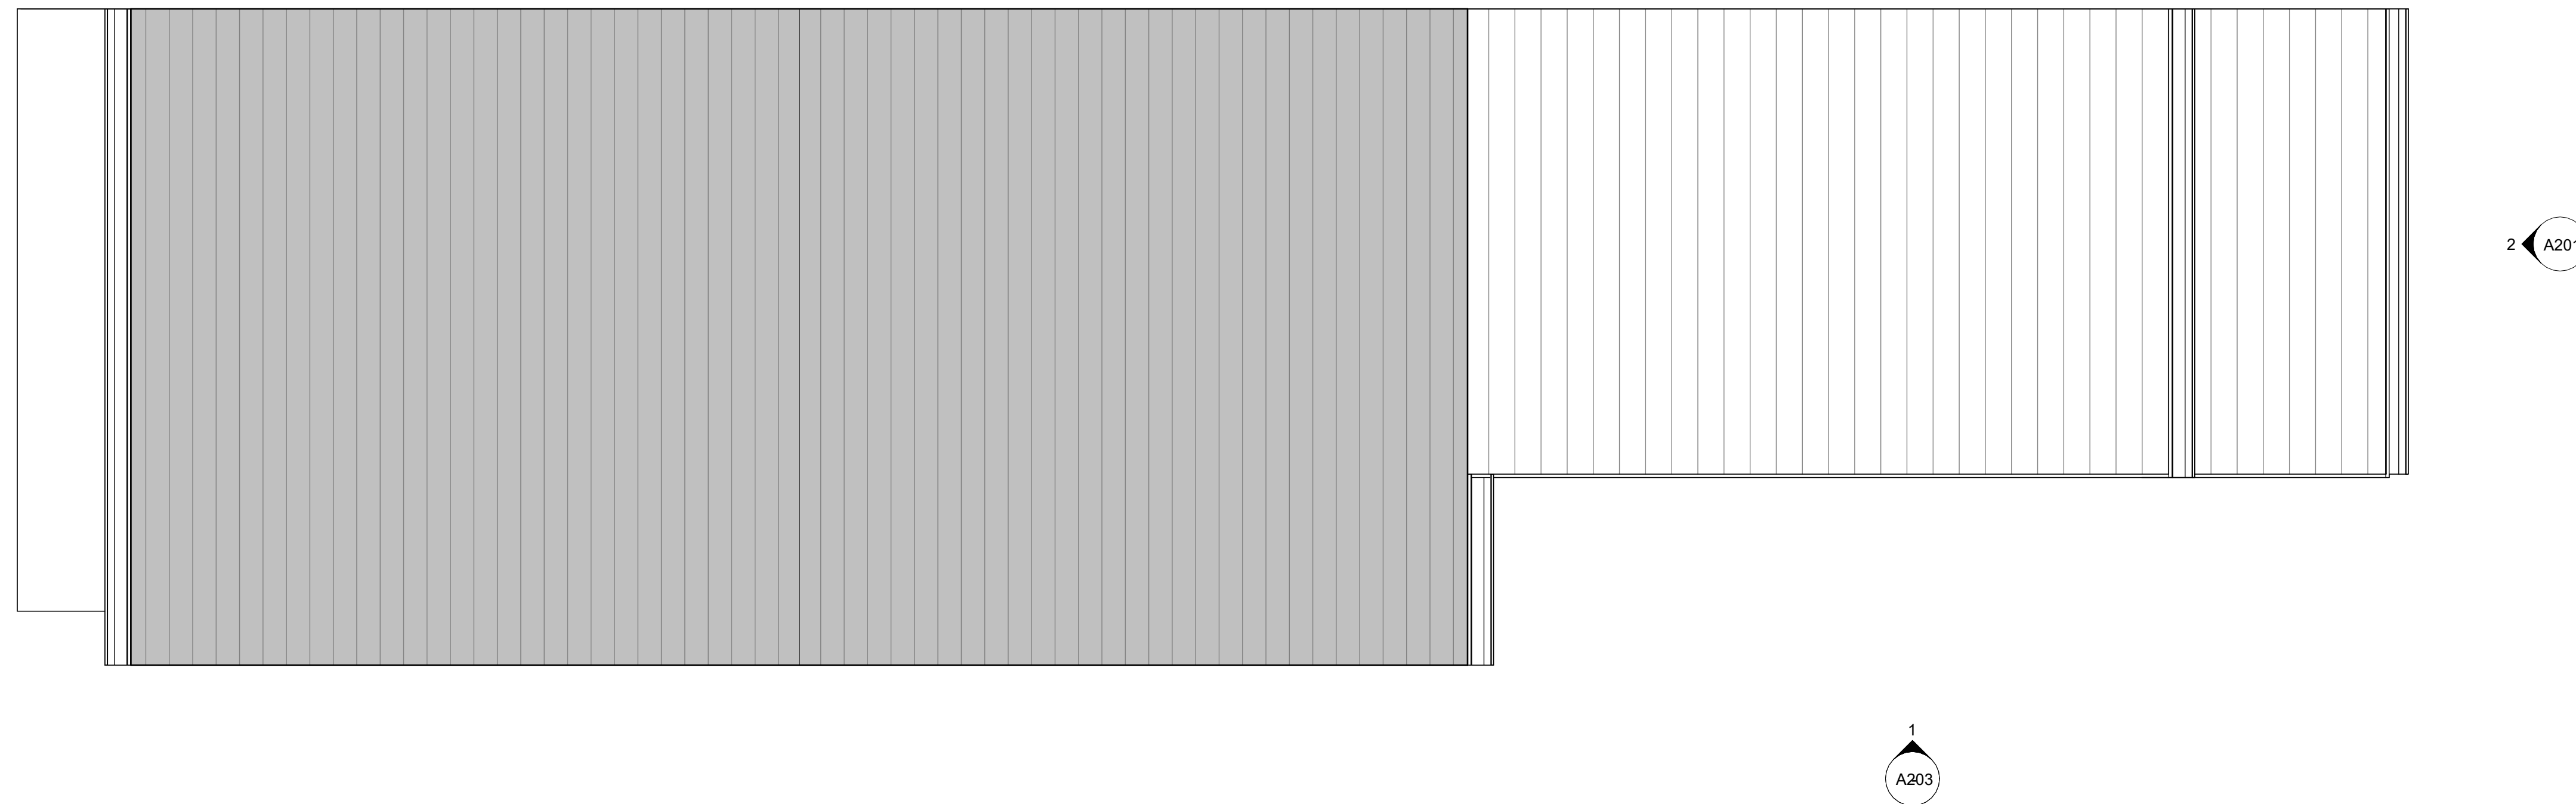

03_Proposed Roof Plan
1 : 25

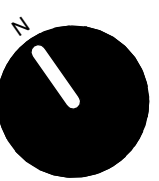

Project	Client	Title	Date	Drawn by	Scale	Checked by	Drawing Number	Purpose	Revision
97 Chester Road	B Lakovicka	Existing and Proposed Roof Plan	20/10/23	SKH	1 : 25 @ A1	SKH	A105	Planning	1

STUDIO ———
————— **HOWSON**

+44 (0) 20 3835 3244
info@studiohowson.com
www.studiohowson.com
@studio_howson