


2 Existing Roof Plan

Scale 1/100

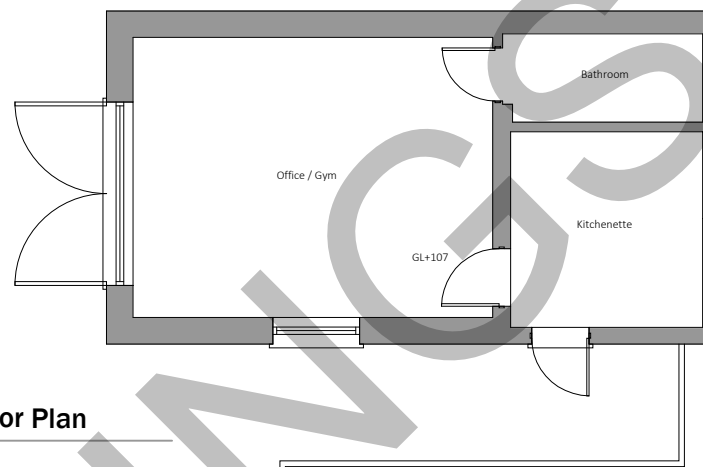


1 Existing Ground Floor Plan

Scale 1/100




3 Existing Front Elevation

Scale 1/100

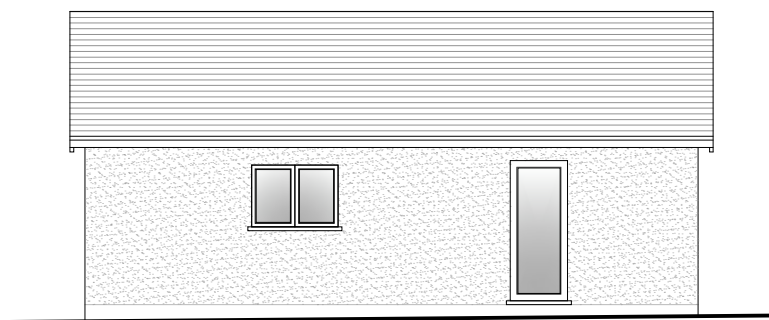


4 Existing Side Elevation

Scale 1/100

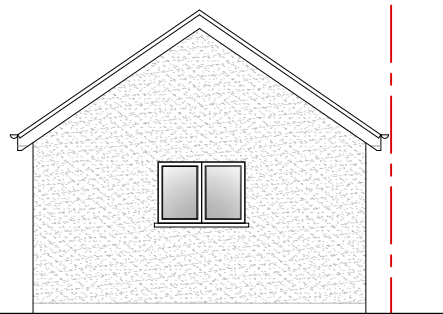


5 Existing Rear Elevation

Scale 1/100

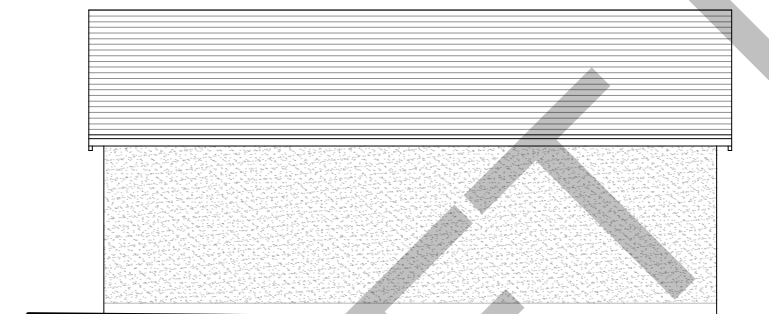


6 Existing Side Elevation

Scale 1/100

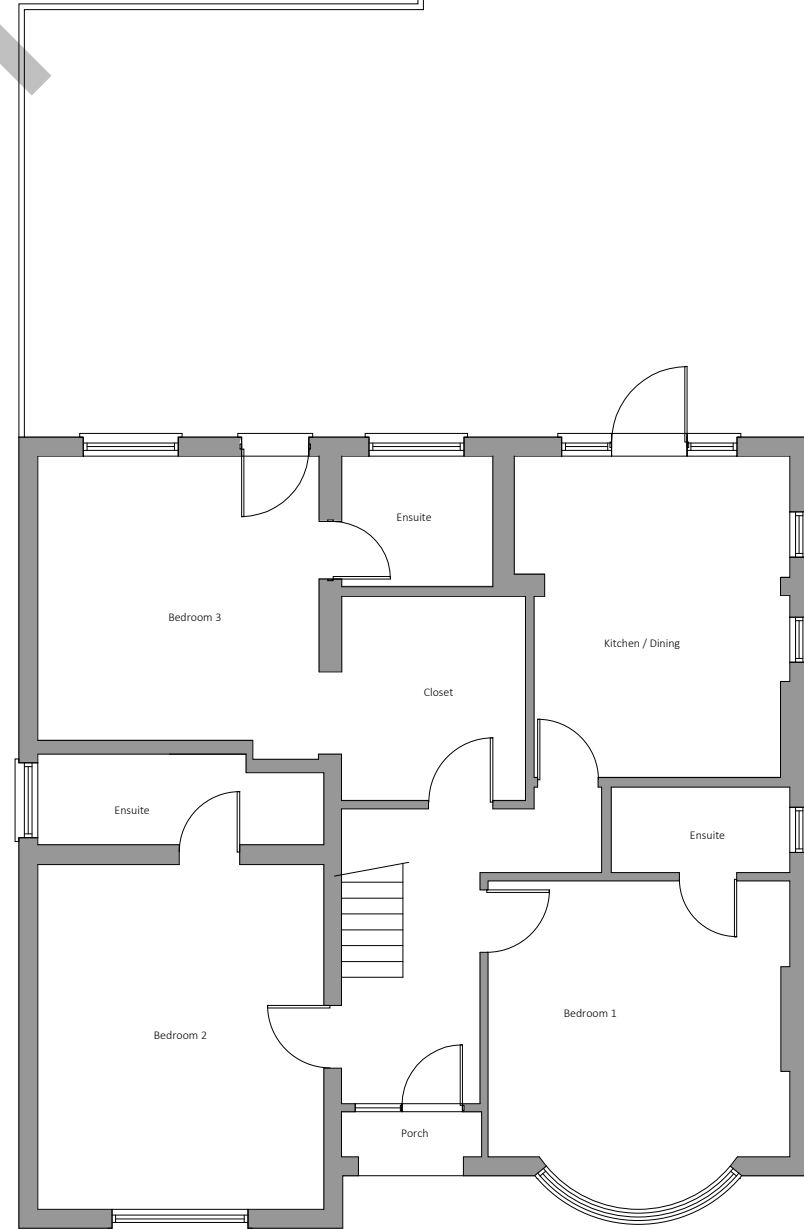

PARTY WALL ACT 1996
OWNER/S MUST ENSURE ALL PARTY WALL AGREEMENTS ARE IN PLACE BEFORE ANY BUILDING WORKS ARE TO COMMENCE

0 1 2 3 4 5 10m

 

IMPORTANT GENERAL NOTE
The specification is to be read in conjunction with the plans/section details, and other associated Structural details as may be provided.
All work is to be carried out to the Local Authority Planning and Building Regulations Approval, and the Codes of Practice and British Standards as necessary.
All dimensions, levels, sizes, positions and locations of particulars as indicated on drawings are to be verified by the appointed Contractor on site prior to engaging in works. Any discrepancies must be reported to the Architect/Surveyor/Engineer or responsible person/s immediately.
The Contractor is responsible for ensuring compliance with the CDM Regulations, and appropriate Health & Safety on site precautions.
The Client/Building Owner must obtain any necessary PARTY WALL AGREEMENTS, prior to engaging in the works on site.

Revision	Date	Description

Page Size A3	Drawn By NE AP	Checked By
Scale 1:100	Drawing Status Planning Issue	Date Apr-24
Revision 1st		

Construct 360 Ltd. Trading as
DontMoveExtend.com
 info@DontMoveExtend.com
 Tel: 0208 206 0011
 Planning Permission Specialists

1 The Coppice
 Watford
 WD19 4HR

Title
 Existing Outbuilding
 Plans & Elevations

Drawing No.
 TC1-02-1001