






**EXISTING GROUND FLOOR LAYOUT**  
 1:50  
 Scale - 1:50

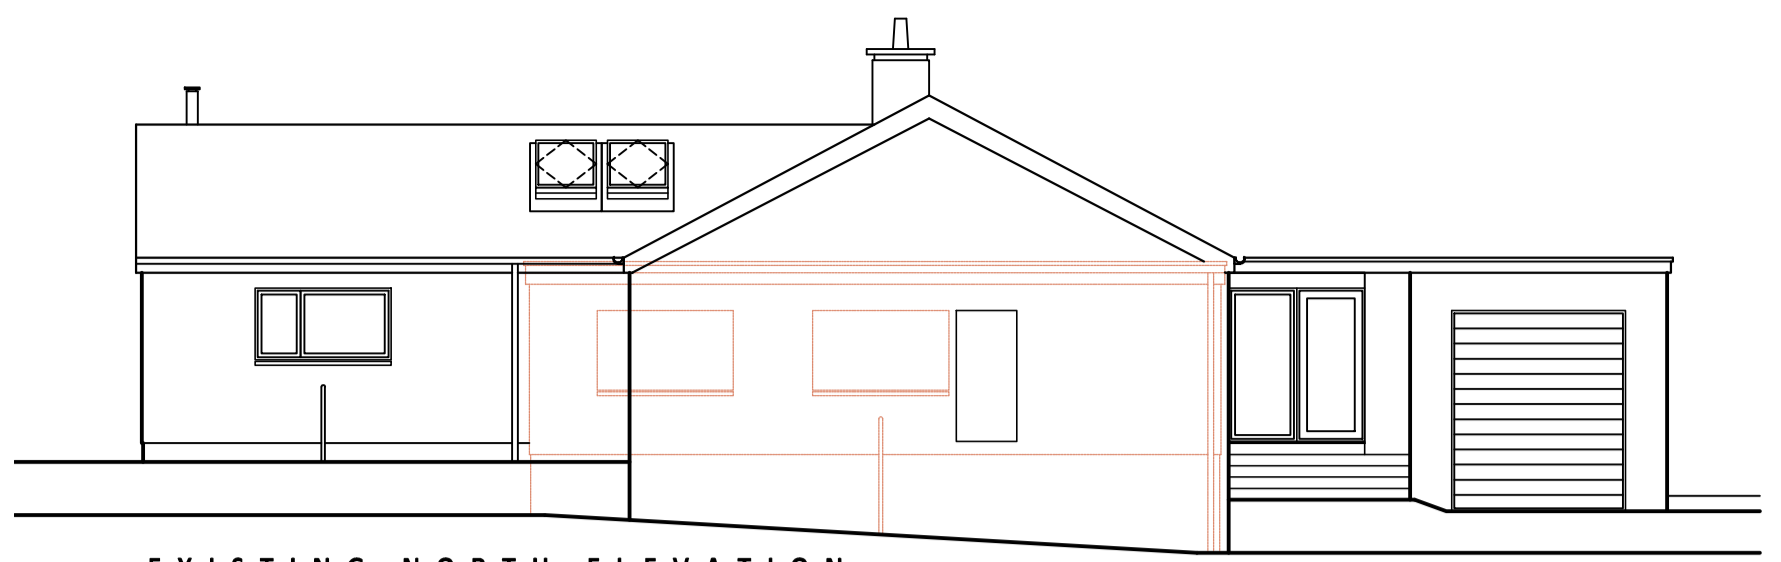


**EXISTING NORTH ELEVATION**  
 1:100  
 Scale - 1:100

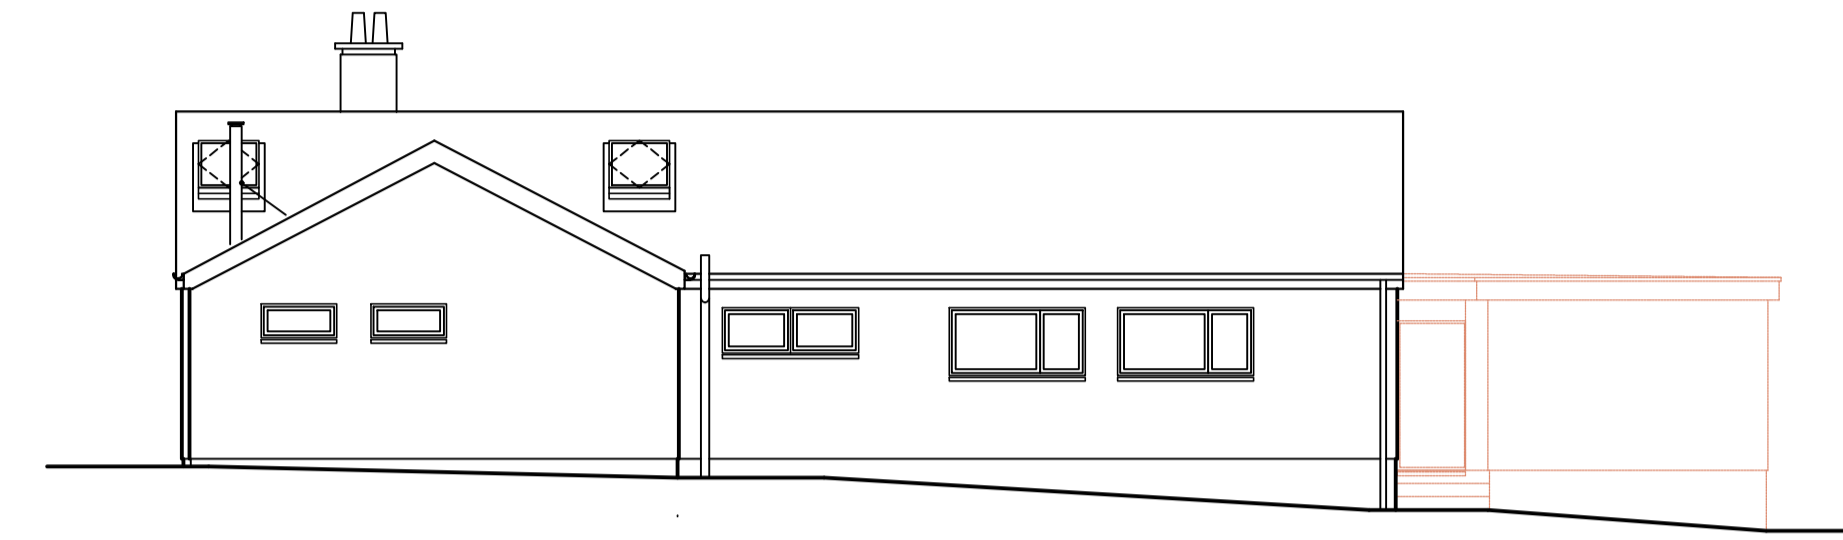


**EXISTING EAST ELEVATION**  
 1:100

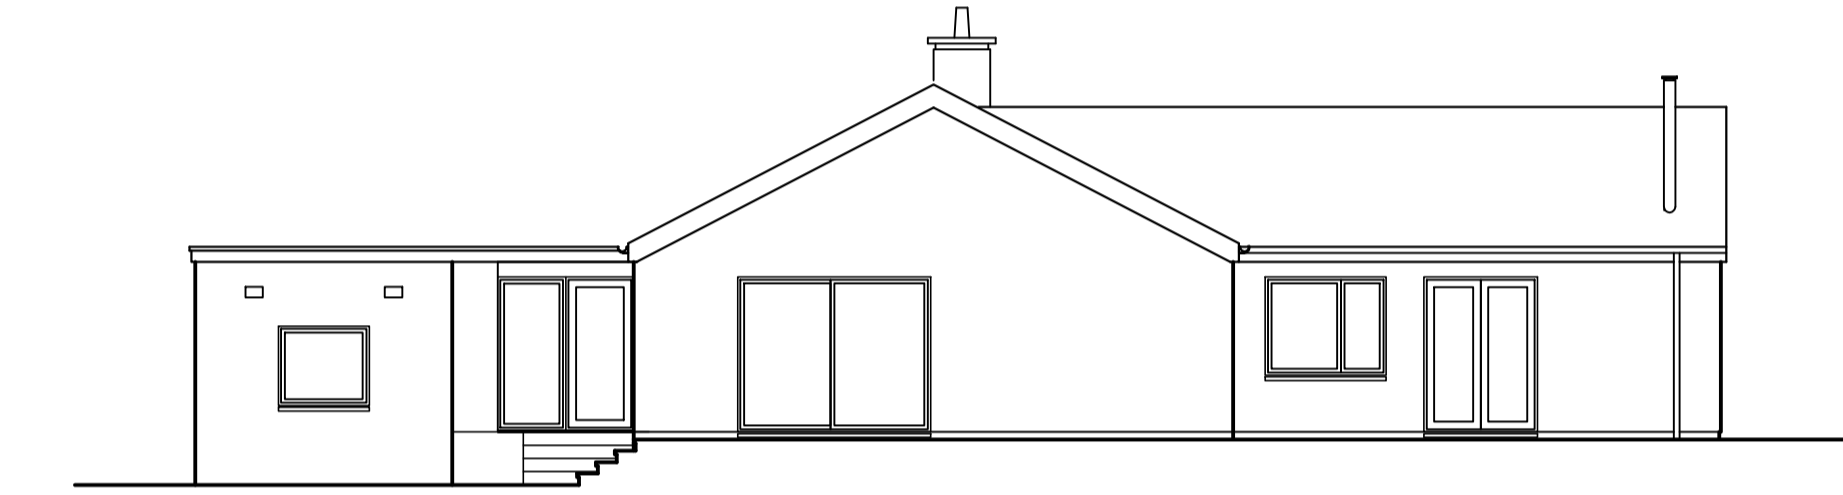

**EXISTING SOUTH ELEVATION**  
 1:100

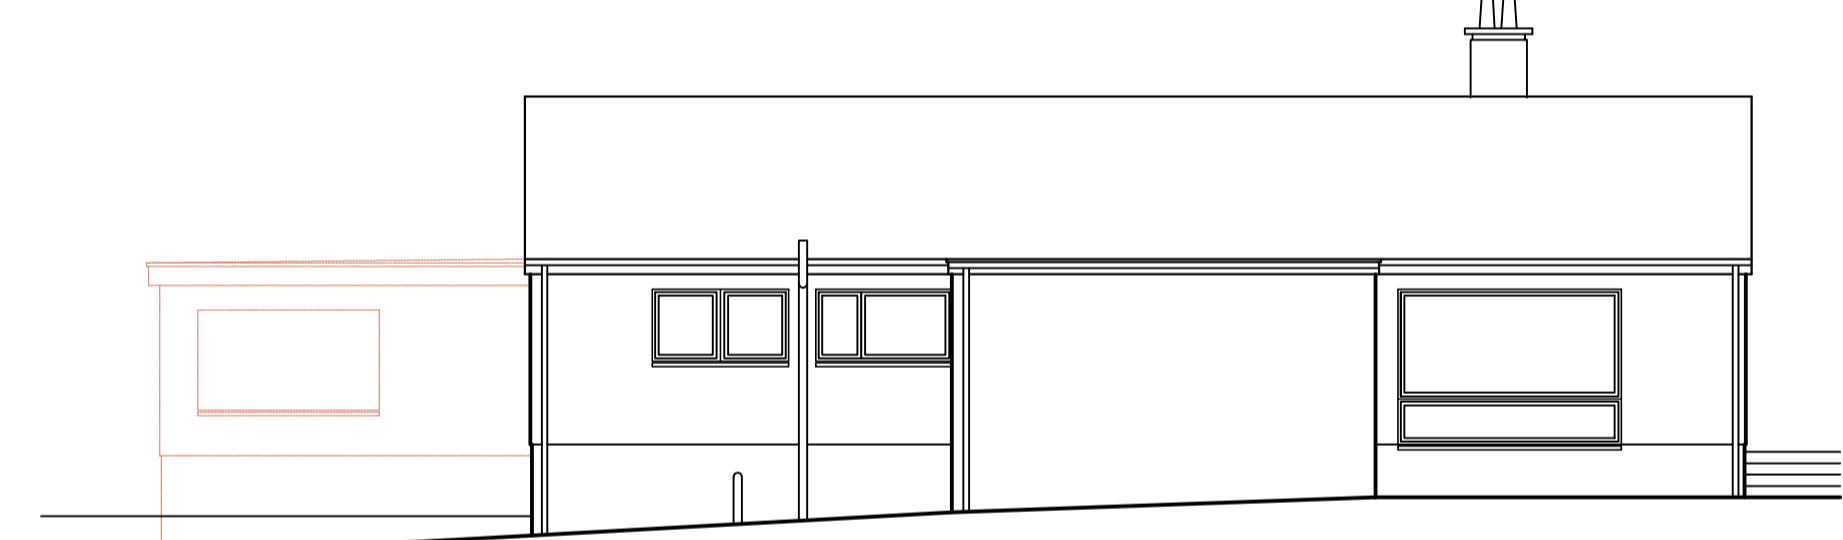

**EXISTING WEST ELEVATION**  
 1:100

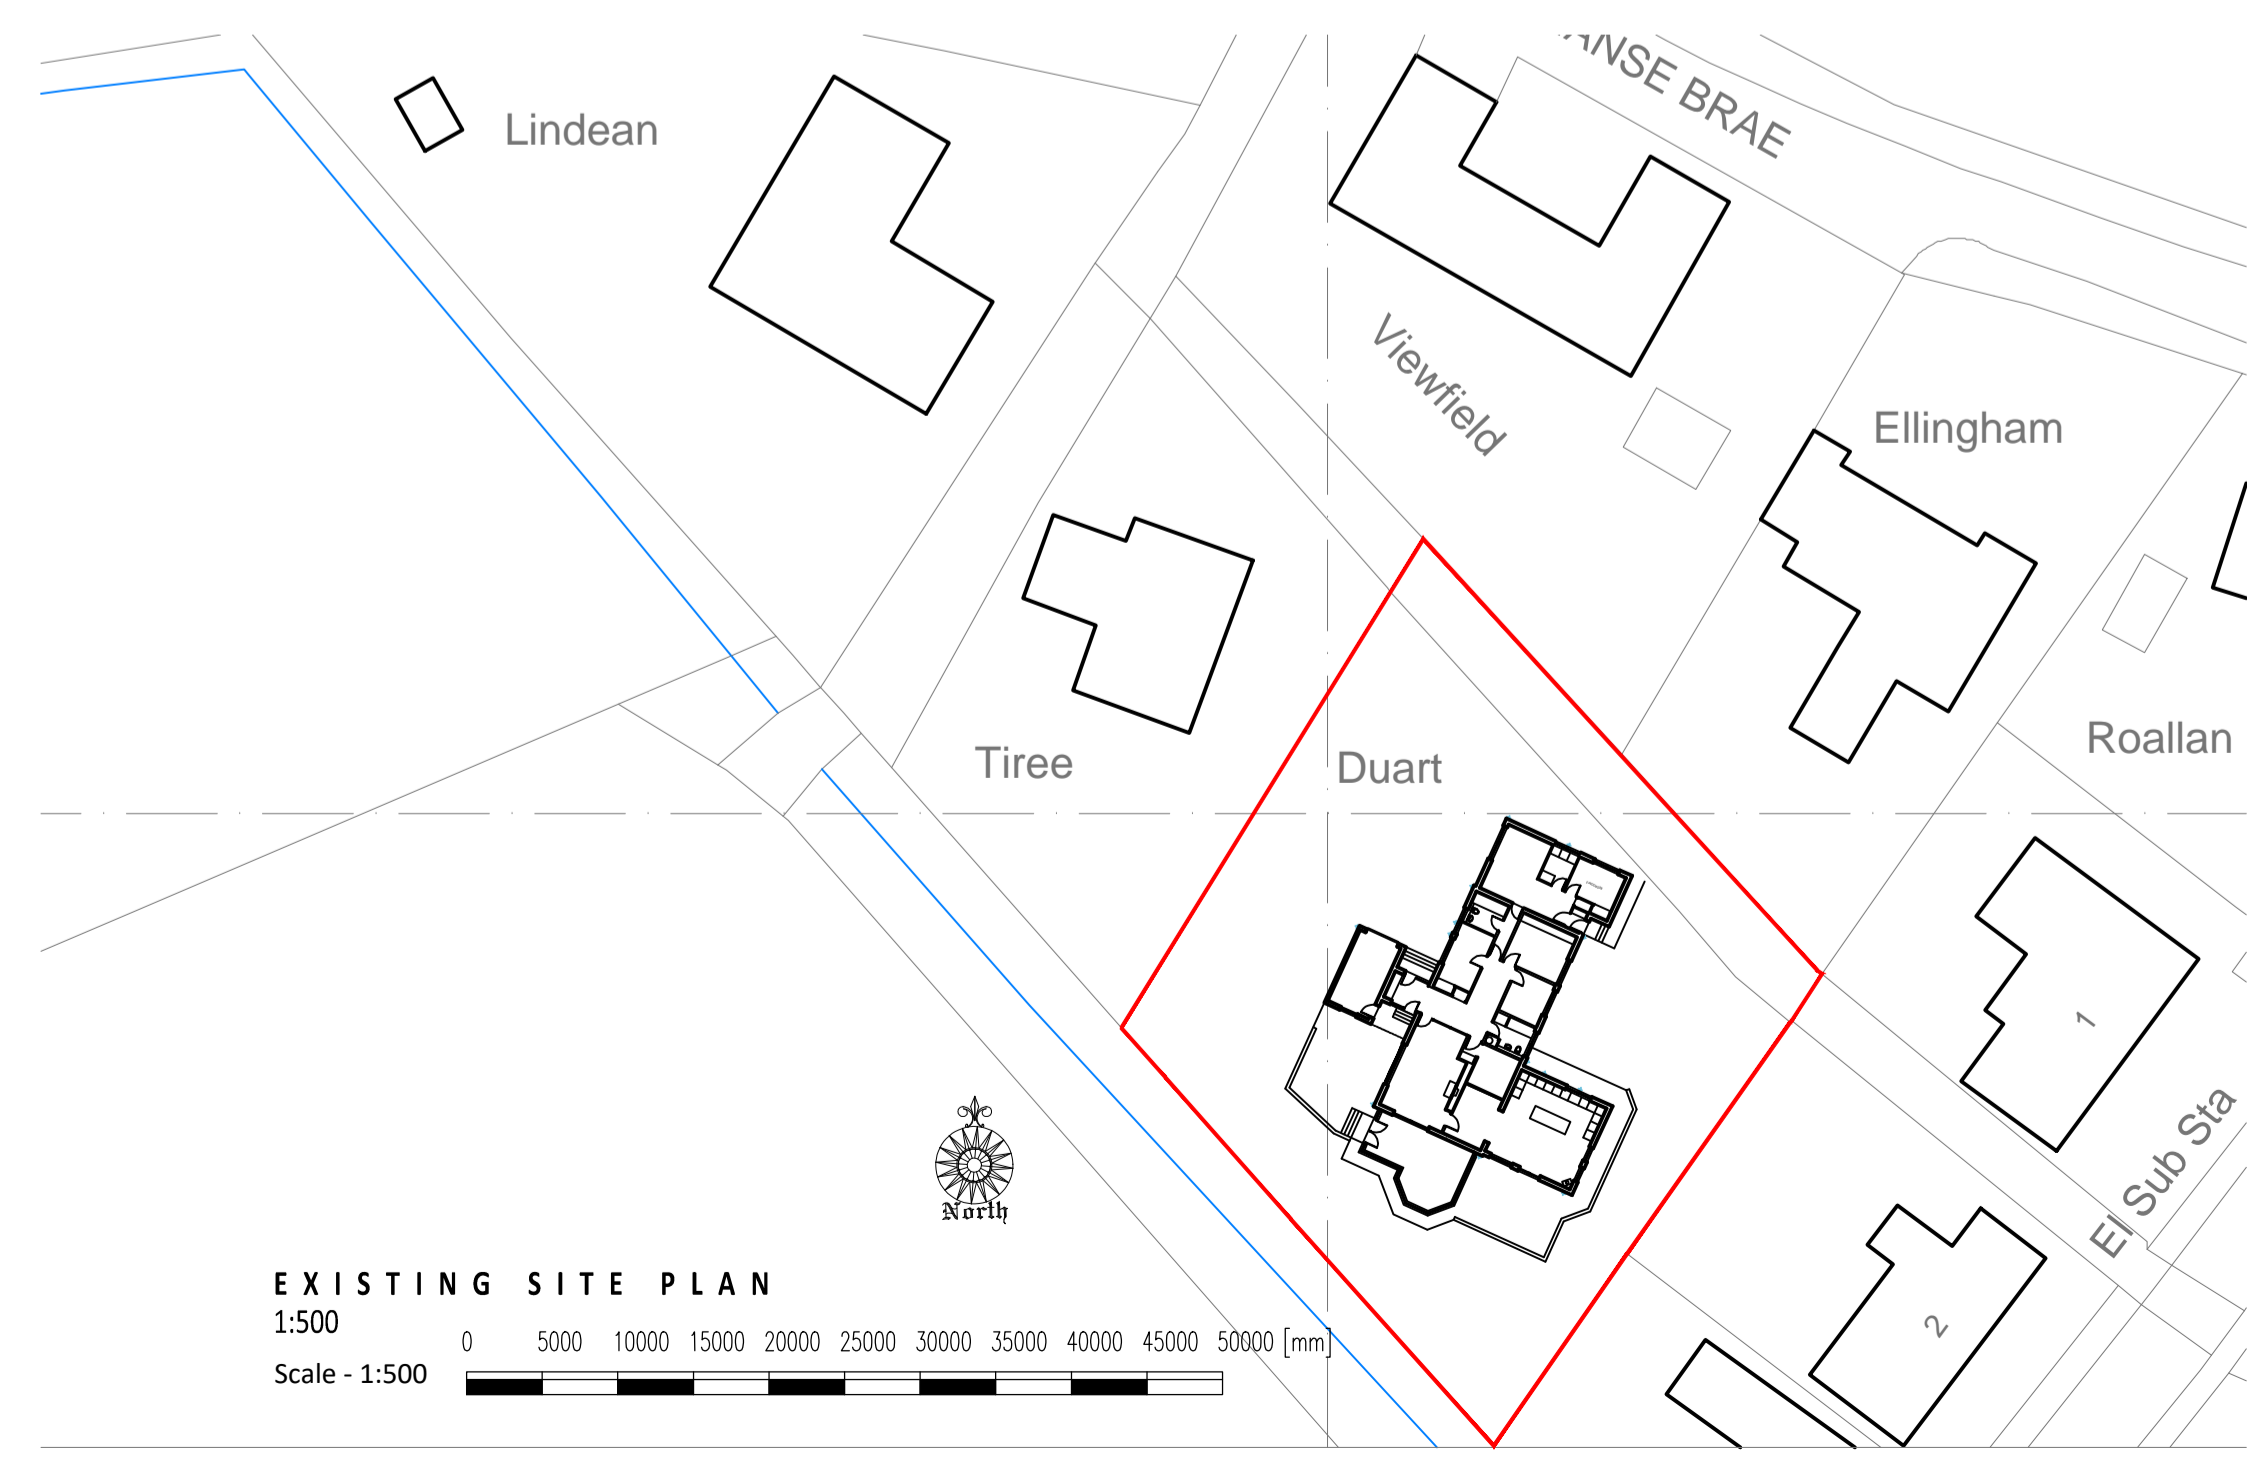

**EXISTING SITE PLAN**  
 1:500  
 Scale - 1:500

Enspire Architecture Studio Ltd accepts responsibility for this document to the commissioning party only and not to any other.  
 Enspire Architecture Studio Ltd does not accept liability for accuracy or veracity of survey information provided by others and used in the preparation of this drawing.  
 All vertical and horizontal dimensions and levels must be checked and verified on site.  
 Note: Do not scale from drawing, refer to stated dimensions only.  
 Copyright: Enspire Architecture Studio Ltd

# PLANNING

REVA -

REVISIONS



Enspire (Chartered) Architects  
 T: 01259 213133  
 M: 07732 847111  
 E: mark@enspire-architects.co.uk  
 W: www.enspire-architects.co.uk  
 Office 29, Alloa Business Ctr,  
 Whins Rd, Alloa FK10 3SA

**PROJECT**  
 Proposed Extension & Alterations  
 'Duart', 5A Moray Place  
 Gargunock FK8 3BT

**DRAWING TITLE**  
 EXISTING PLAN & ELEVATIONS

**CLIENT**  
 Mr & Mrs Trussler

**SCALE** Noted **DATE** March 2024

**DRAWING NO.** 1643 / PL / 01