




REAR ELEVATION ~

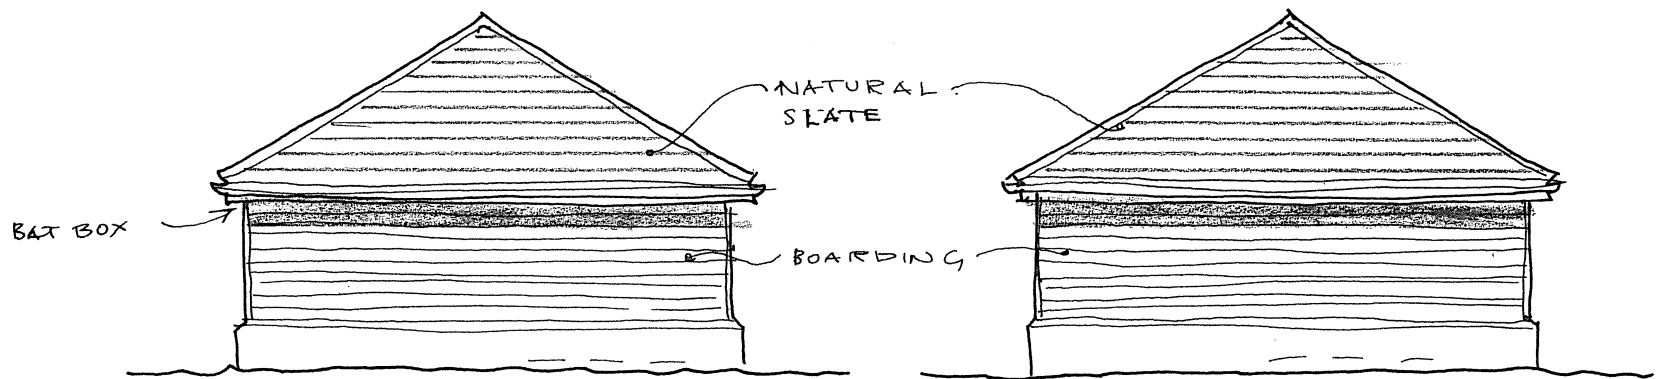

SIDE ELEVATIONS ~ 1:100

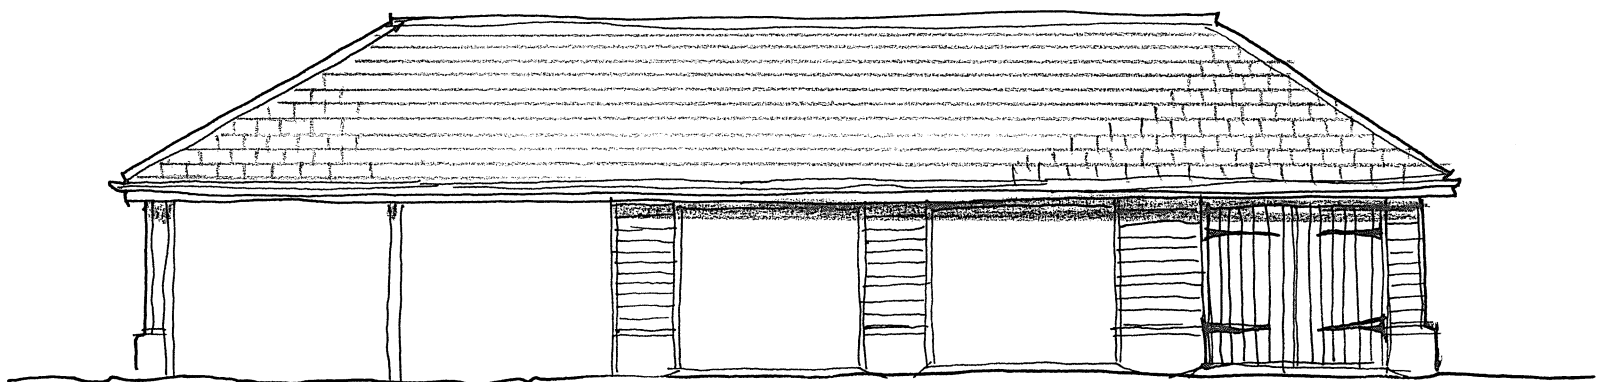

FRONT ELEVATION ~

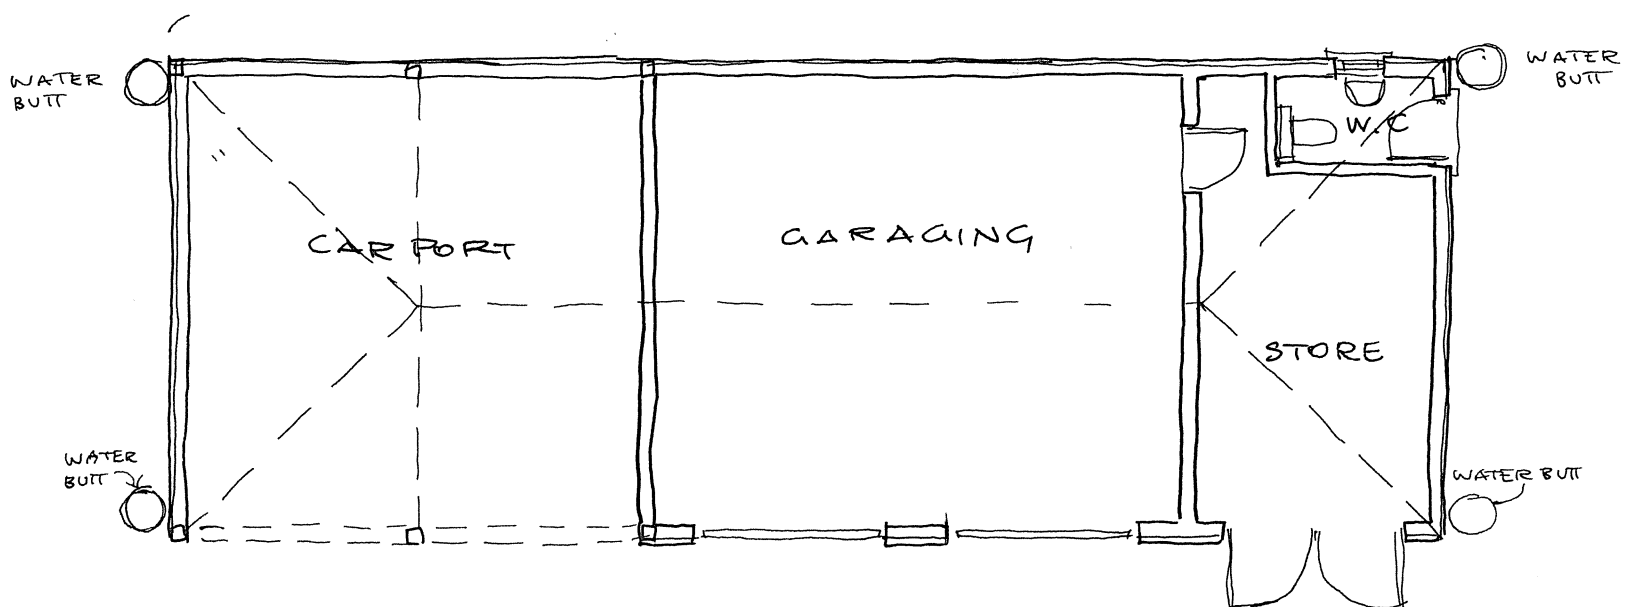

FLOOR PLAN ~ 1:100

|          |  |                              |   |
|----------|--|------------------------------|---|
| Client   | MR AND MRS H GODFREY   | Scale: 1:100                 | <b>BROWN &amp; SCARLETT</b><br><b>ARCHITECTS</b><br>1 Old Hall Barns, Thurston Road<br>Pakenham, IP31 2NG<br>Tel: 01284 768800<br>info@brownandscarlett.co.uk |
| Project: | PROPOSED GARAGE STORE BUILDING<br>THE OLD RECTORY THE STREET<br>STOWLANGTOFT SUFFOLK | Date: JAN 2024               |   |
| Drawing: | DETAILED PLANNING  | Contract: 4633<br>Drg No. 02 |   |