



EXISTING ROOF PLAN

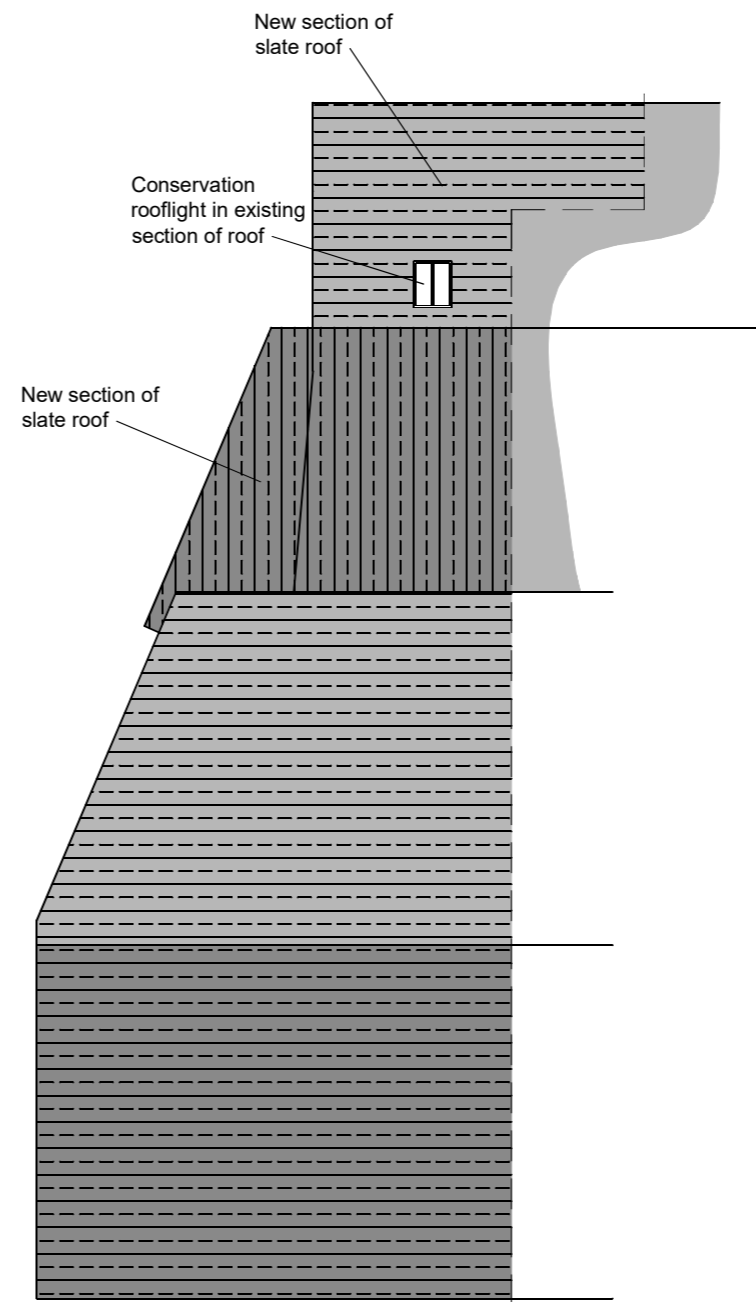

PROPOSED ROOF PLAN

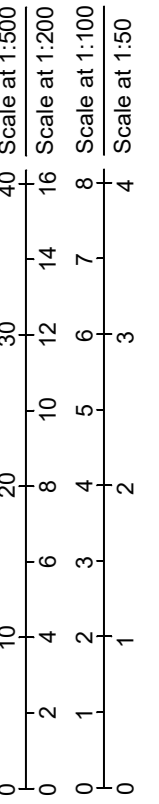

Palfrey Design Ltd

Shady Orchard, Sunnyhill, Ottery St Mary, EX11 1DZ
 Tel: 01404 812994 Mob: 07525 926 269 Email: phil@palfrey-design.co.uk

Title: Roof plans

Drawing No: 3845/06

Revision:

Drawn by: Phil. P.

Date: March 2024

Scale: 1:100 at A3