



EXISTING GROUND FLOOR PLAN

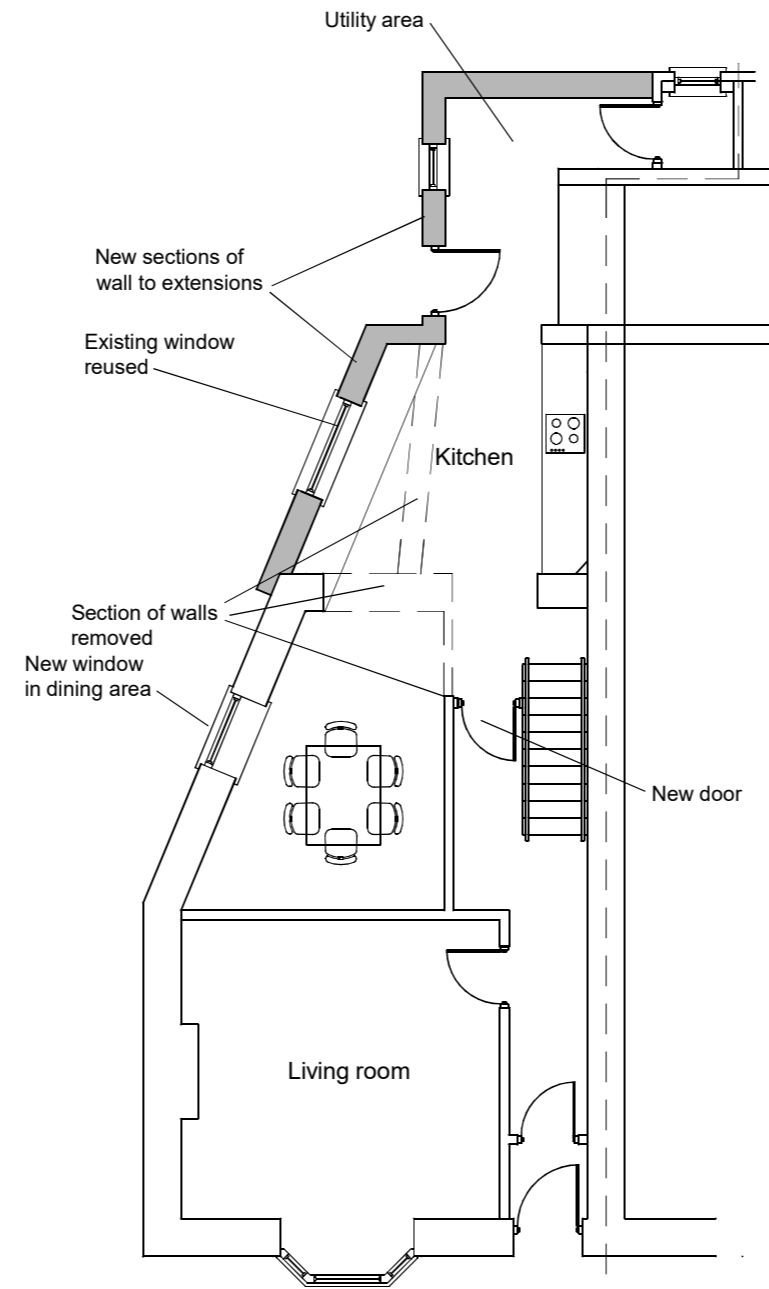

PROPOSED GROUND FLOOR PLAN

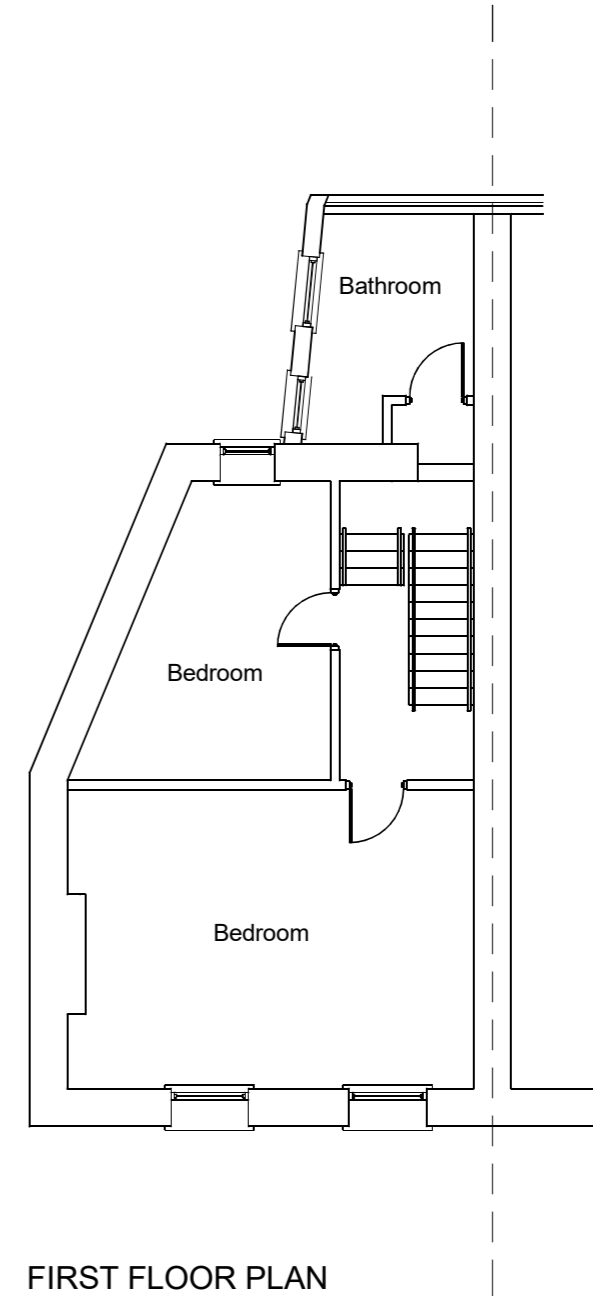

FIRST FLOOR PLAN UNCHANGED

Scale at 1:100
8
4
7
6
3
5
4
2
1
0

Scale at 1:50
8
4
7
6
3
5
4
2
1
0

Palfrey Design Ltd

Shady Orchard, Sunnyhill, Ottery St Mary, EX11 1DZ
Tel: 01404 812994 Mob: 07525 926 269 Email: phil@palfrey-design.co.uk

Title: Ground and first floor plans
Drawing No: 3845/01
Revision:
Drawn by: Phil. P.
Date: March 2024
Scale: 1:100 at A3