



Existing windows and doors replaced to front elevation



PROPOSED FRONT (SOUTH)
ELEVATION

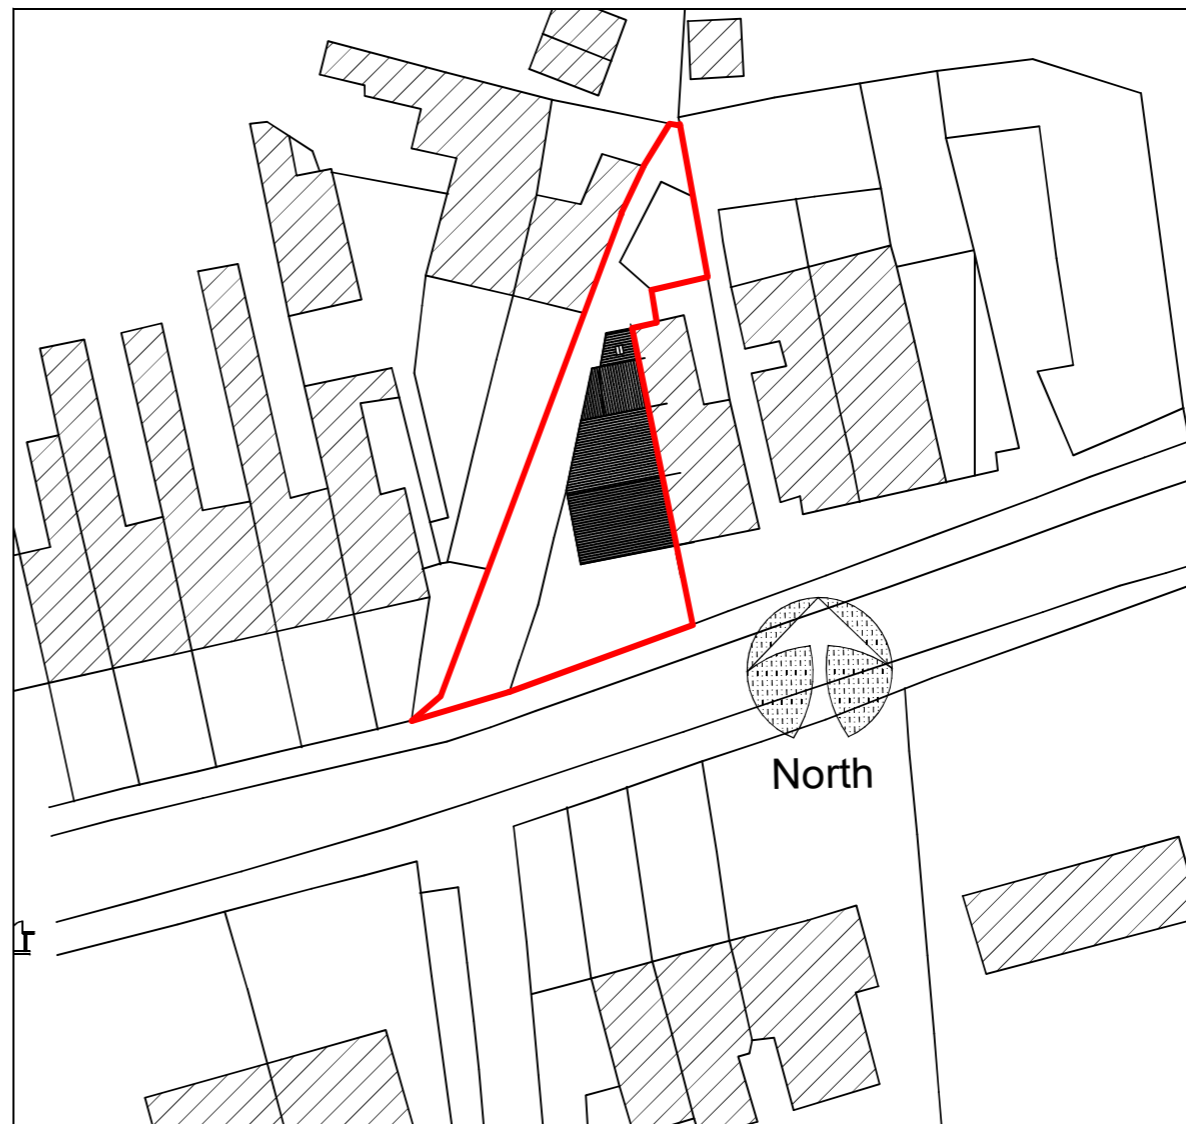

SITE PLAN

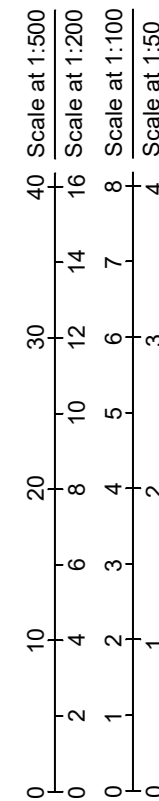

Palfrey Design Ltd
 Shady Orchard, Sunnyhill, Ottery St Mary, EX11 1DZ
 Tel: 01404 812994 Mob: 07525 926 269 Email: phil@palfrey-design.co.uk

Title: Proposed side and rear elevations

Drawing No: 3845/05

Revision:

Drawn by: Phil. P.

Date: March 2024

Scale: 1:100 & 1:500 at A3