



PROPOSED (NORTH) REAR ELEVATION

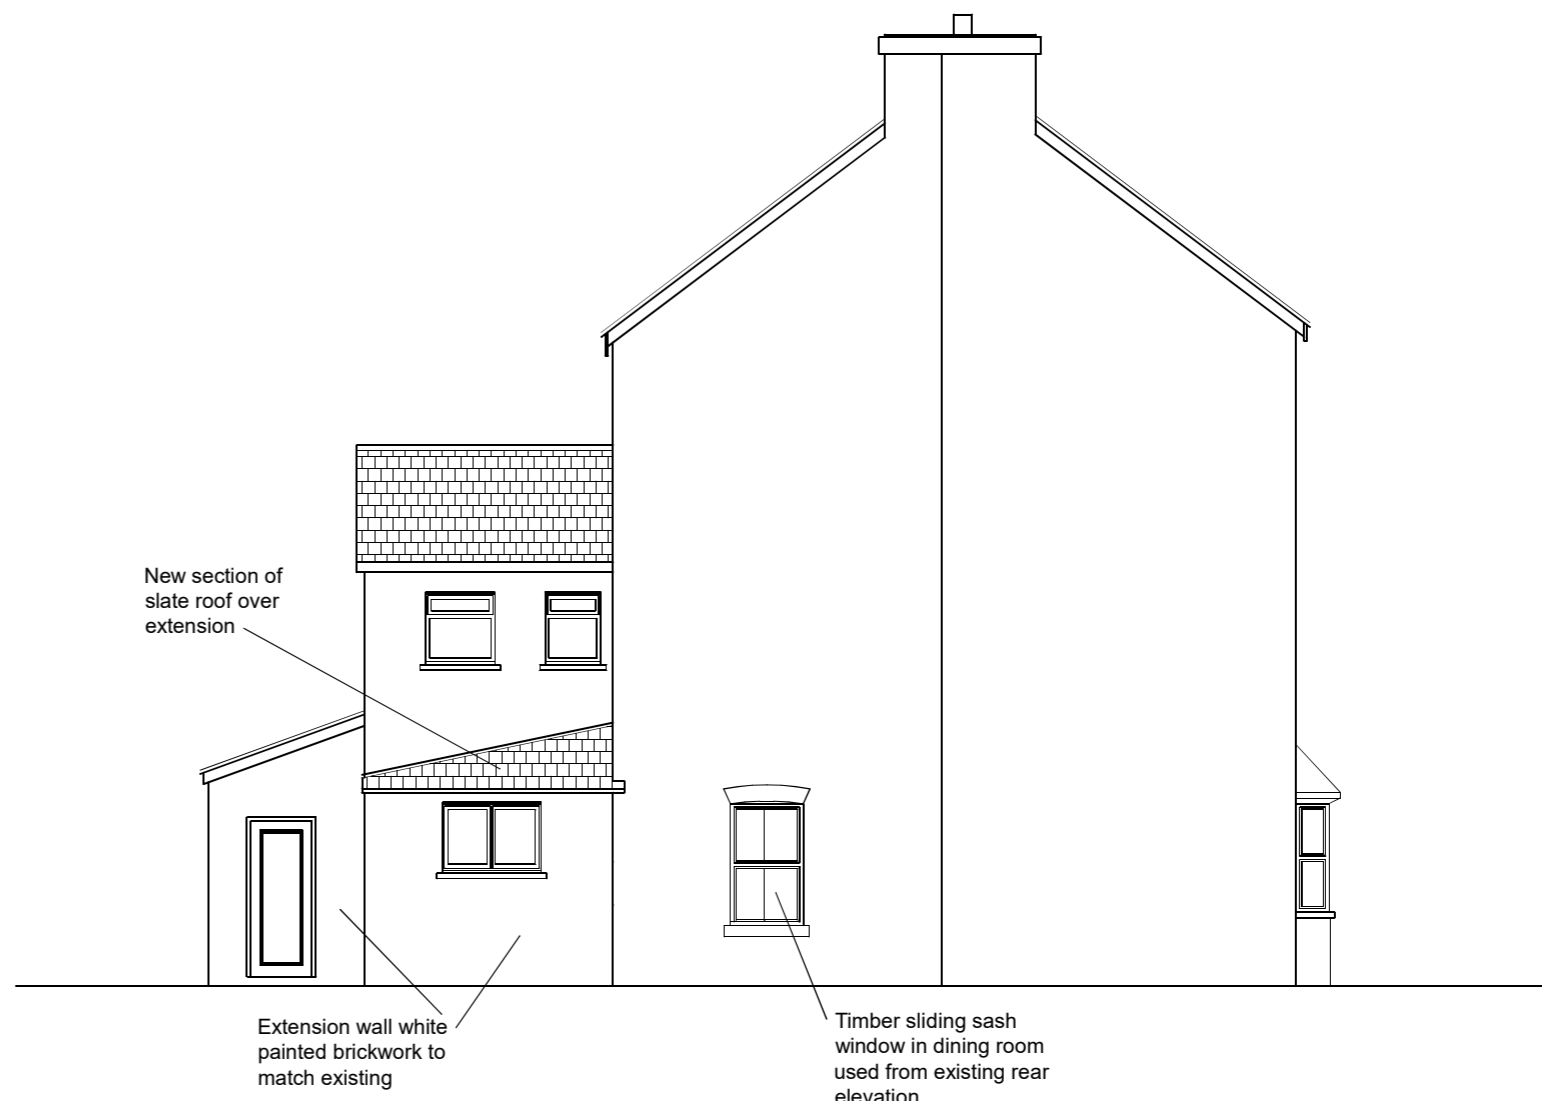

PROPOSED (WEST) END ELEVATION

 

Palfrey Design Ltd
 Shady Orchard, Sunnyhill, Ottery St Mary, EX11 1DZ
 Tel: 01404 812994 Mob: 07525 926 269 Email: phil@palfrey-design.co.uk

Title: Proposed side and rear elevations
Drawing No: 3845/04
Revision:
Drawn by: Phil. P.
Date: March 2024
Scale: 1:100 at A3