




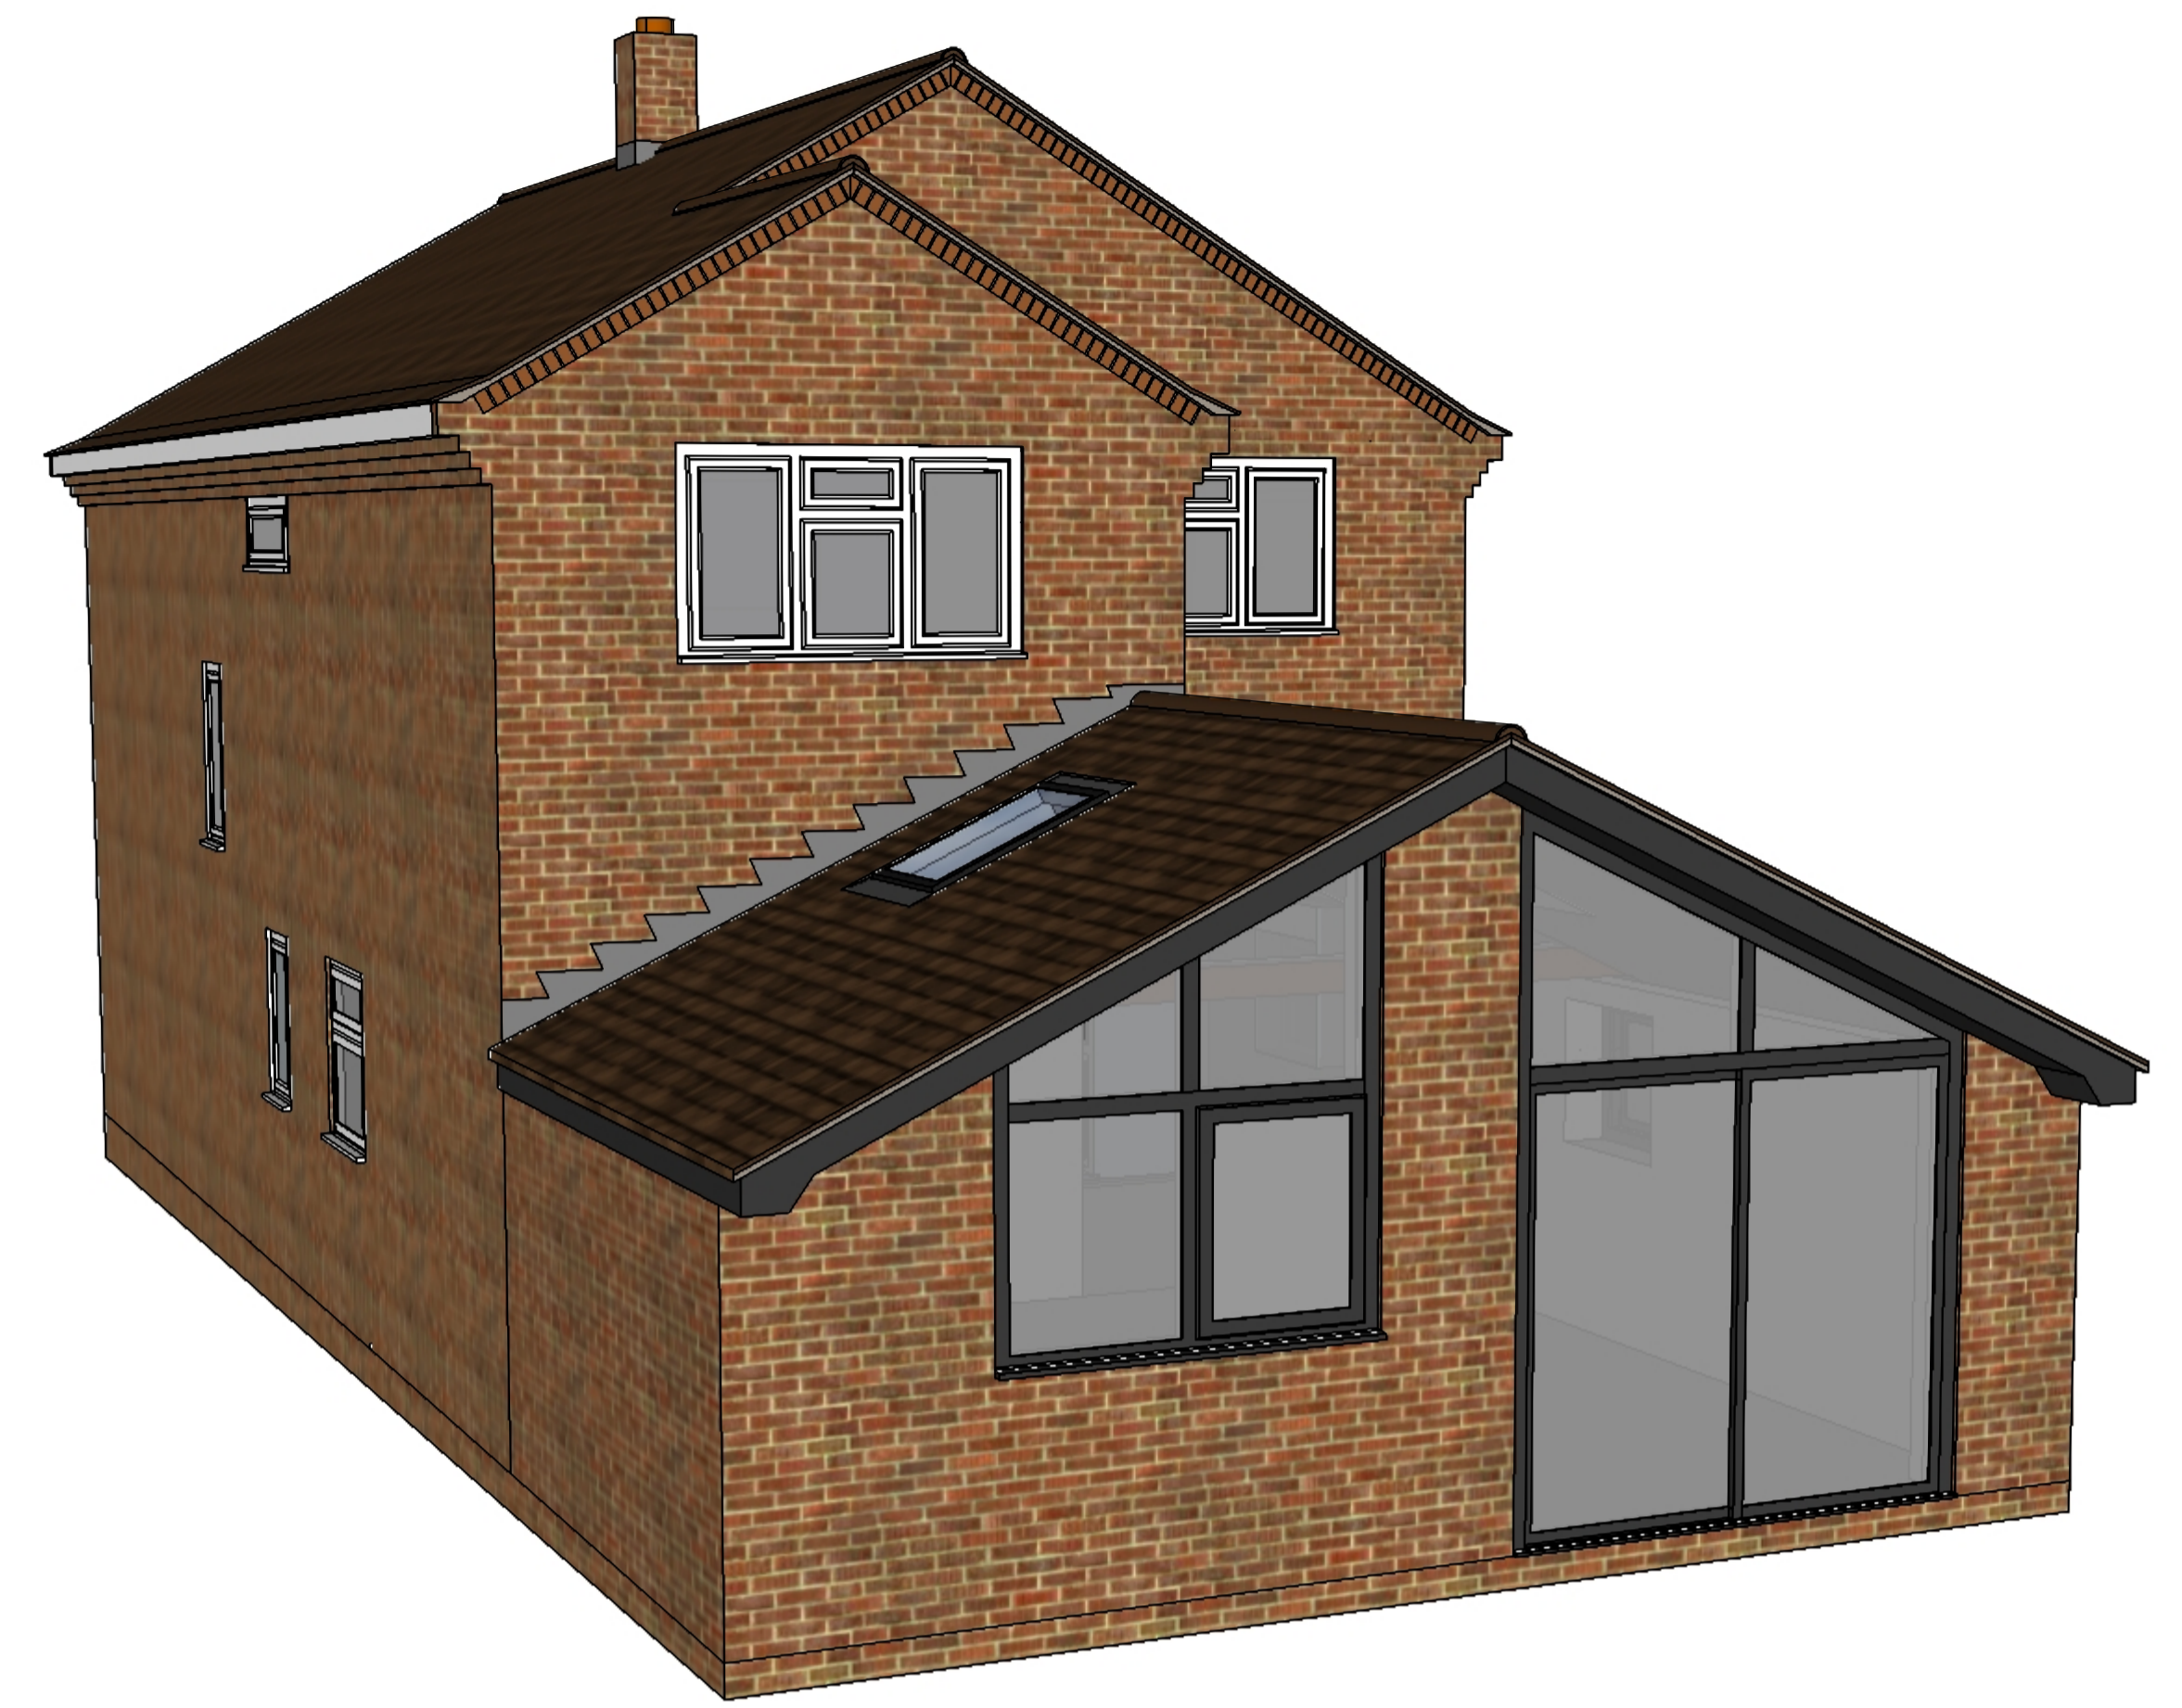

REAR PERSPECTIVE- SCALE N/A

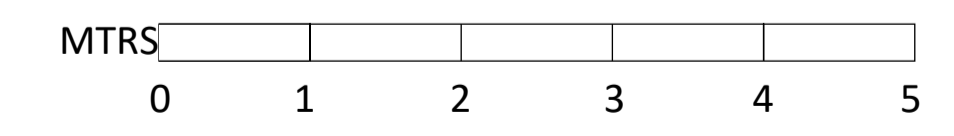

REAR PERSPECTIVE - SCALE N/A

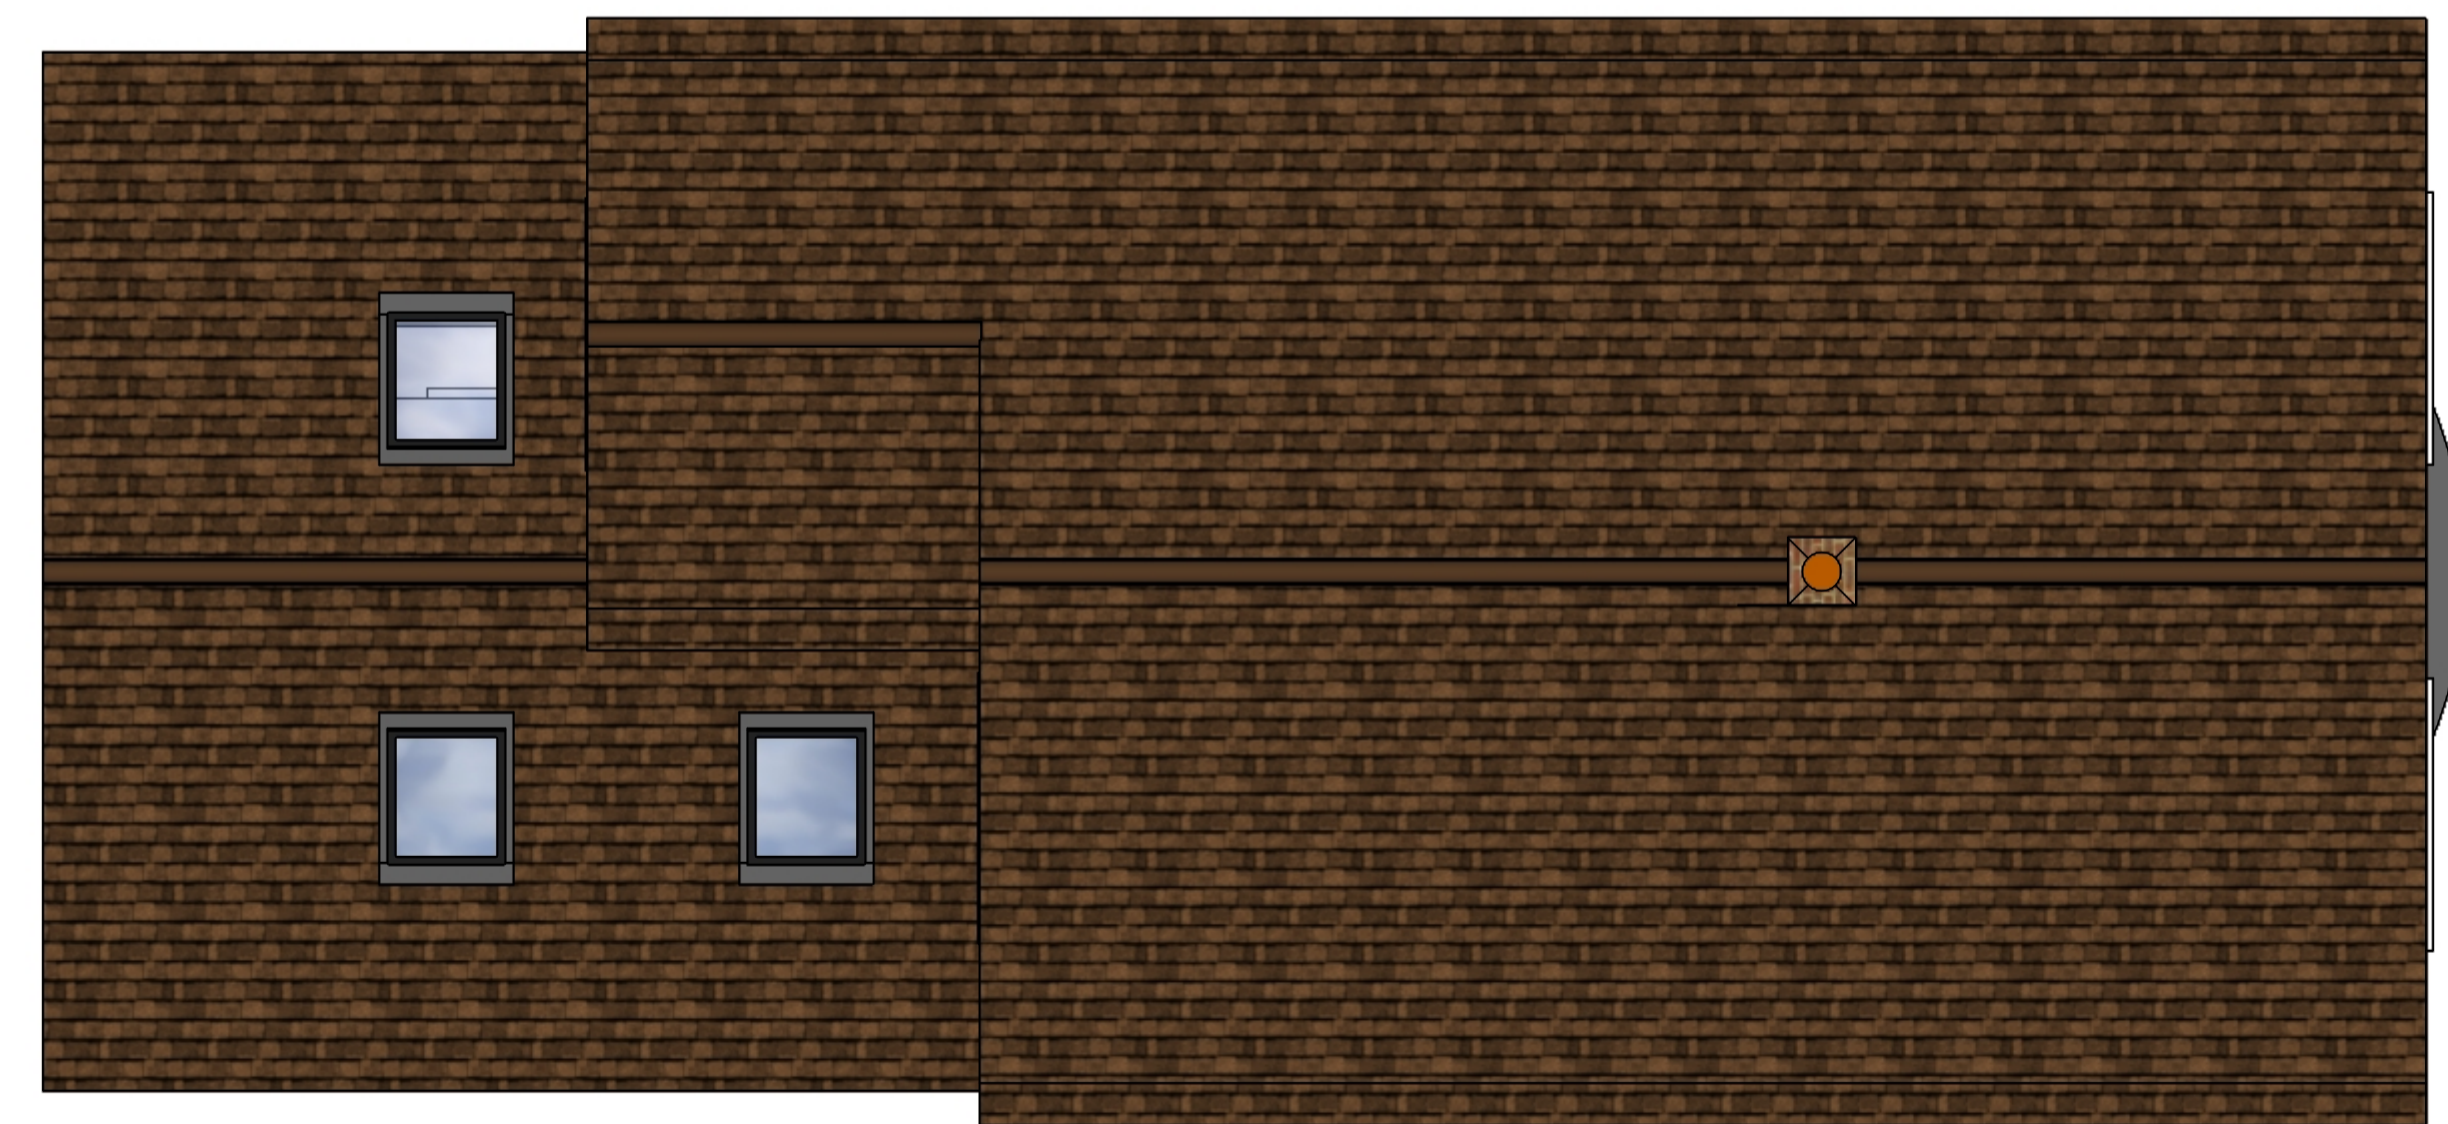

ROOF PLAN - SCALE 1:50 @ A1



BROOK HOUSE, ALDERHOLT ROAD
SANDLEHEATH, FORDINGBRIDGE, SP6 1PT



REAR EXTENSION AND INTERNAL ALTERTIONS - PROPOSED ELEVATIONS

CLIENT: MR & MRS HART SACLE ROOF PLAN: 1:50 @ A1 DATE: DEC 2023 DRAWN : IJO

REVISIONS	
MM/DD/YY	REMARKS
1	...
2	...
3	...
4	...
5	...