


COPYRIGHT.
Check all dimensions and levels on site. Only to be used on the site for which designed for. The electronic transmission or designs / information contained in this drawing is carried out entirely at the user's risk and IJO Design will take no liability for any errors or inaccuracies arising therefrom. The production of amended or updated drawings / information by the user is entirely the responsibility of the user and IJO Design shall have no responsibility in respect thereof whatsoever.



FRONT ELEVATION

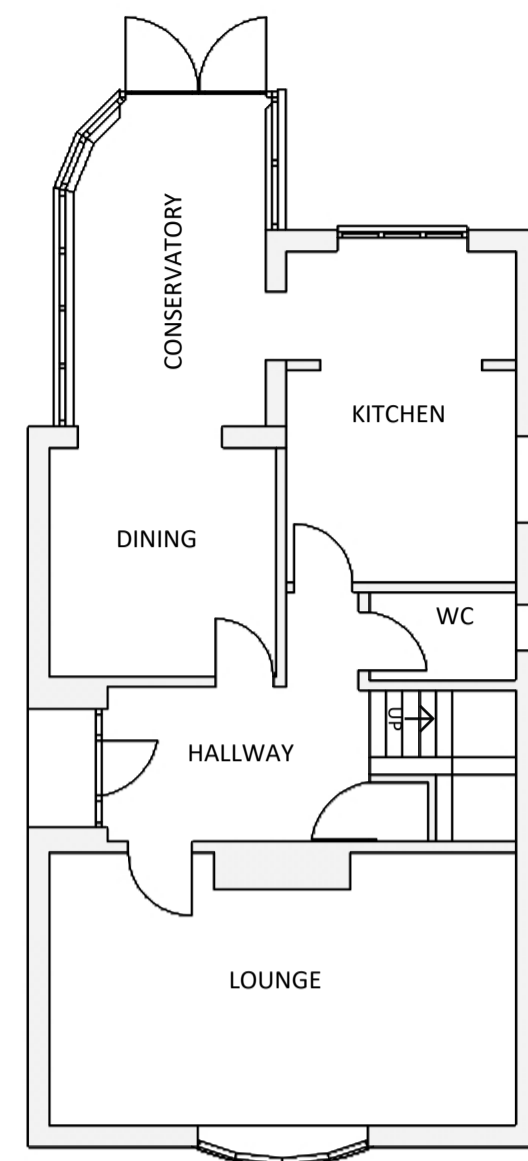

EXISTING GRND FLR PLAN
SCALE 1:100 @ A1



SOUTH ELEVATION



NORTH ELEVATION



REAR PERSPECTIVE - NTS



REAR ELEVATION

BROOK HOUSE, ALDERHOLT ROAD
SANDLEHEATH, FORDINGBRIDGE, SP6 1PT



REAR EXTENSION AND INTERNAL ALTERATIONS - EXISTING ELEVATIONS & FLOOR PLAN

CLIENT: MR & MRS HART SCALE: 1:100 & 1:50 @ A1 DATE: DEC 2023 DRAWN: IJO

REVISIONS

MM/DD/YY	REMARKS
1 - - / - - / - -	...
2 - - / - - / - -	...
3 - - / - - / - -	...
4 - - / - - / - -	...
5 - - / - - / - -	...